




Side Elevation
Scale 1 : 50

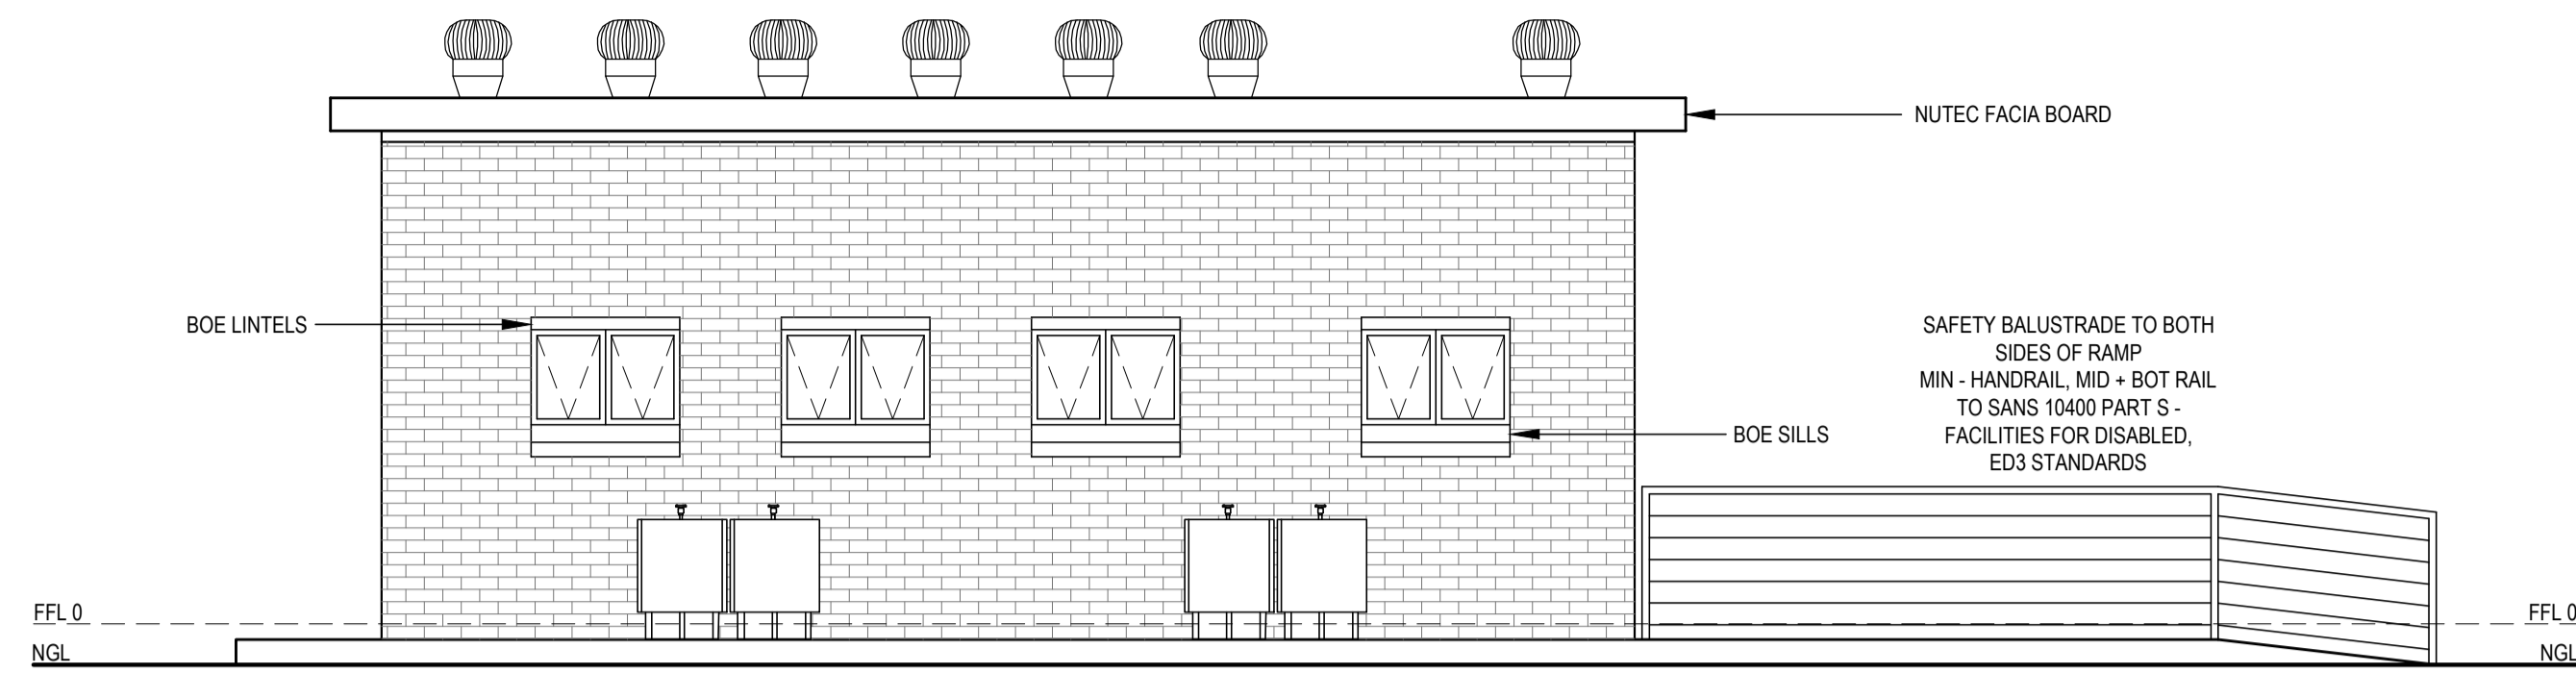


Front Elevation
Scale 1 : 50

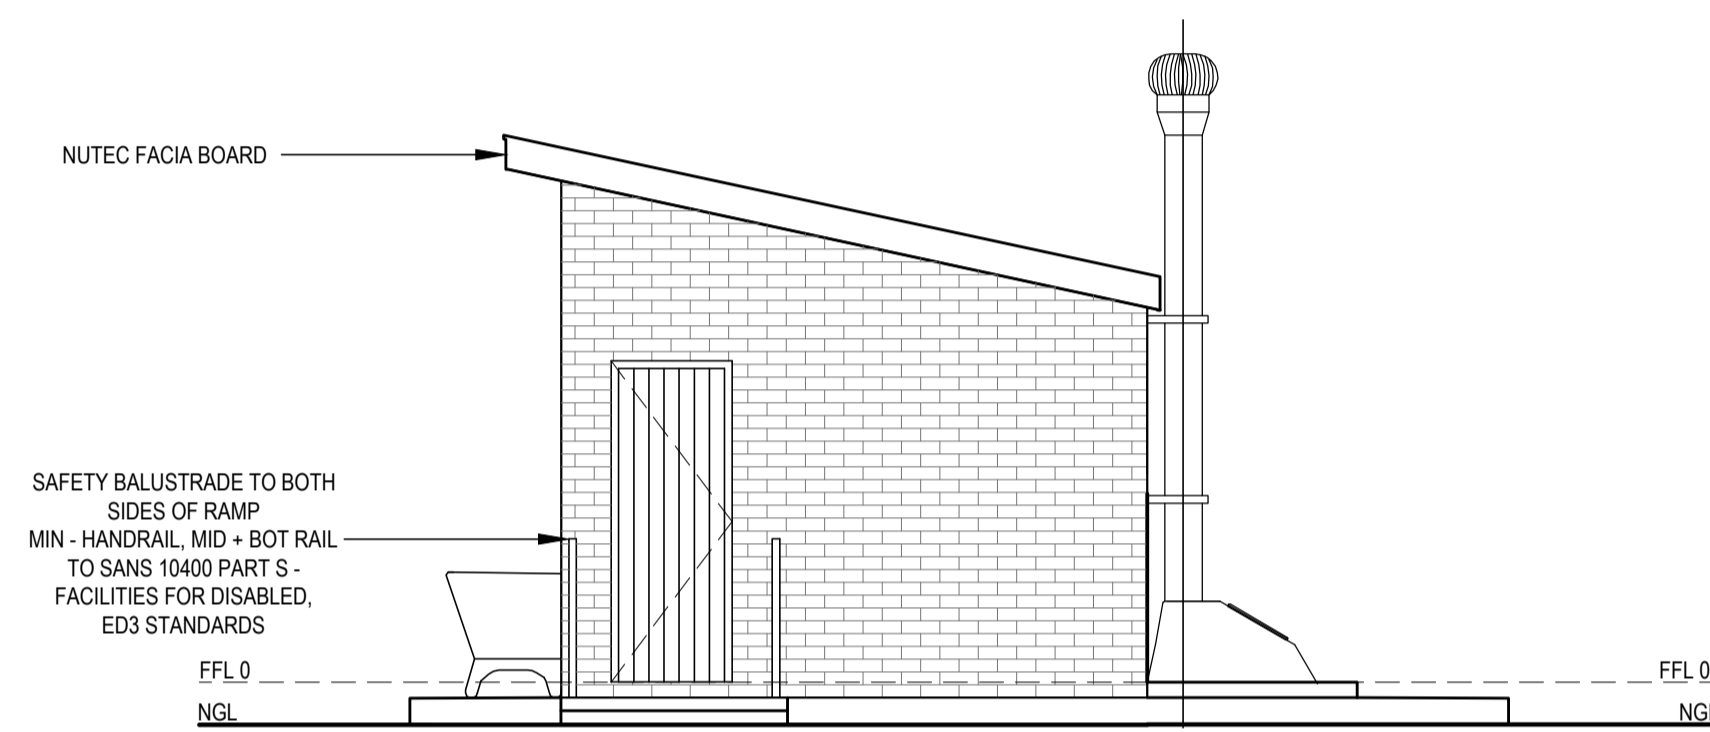

Side Elevation
Scale 1 : 50

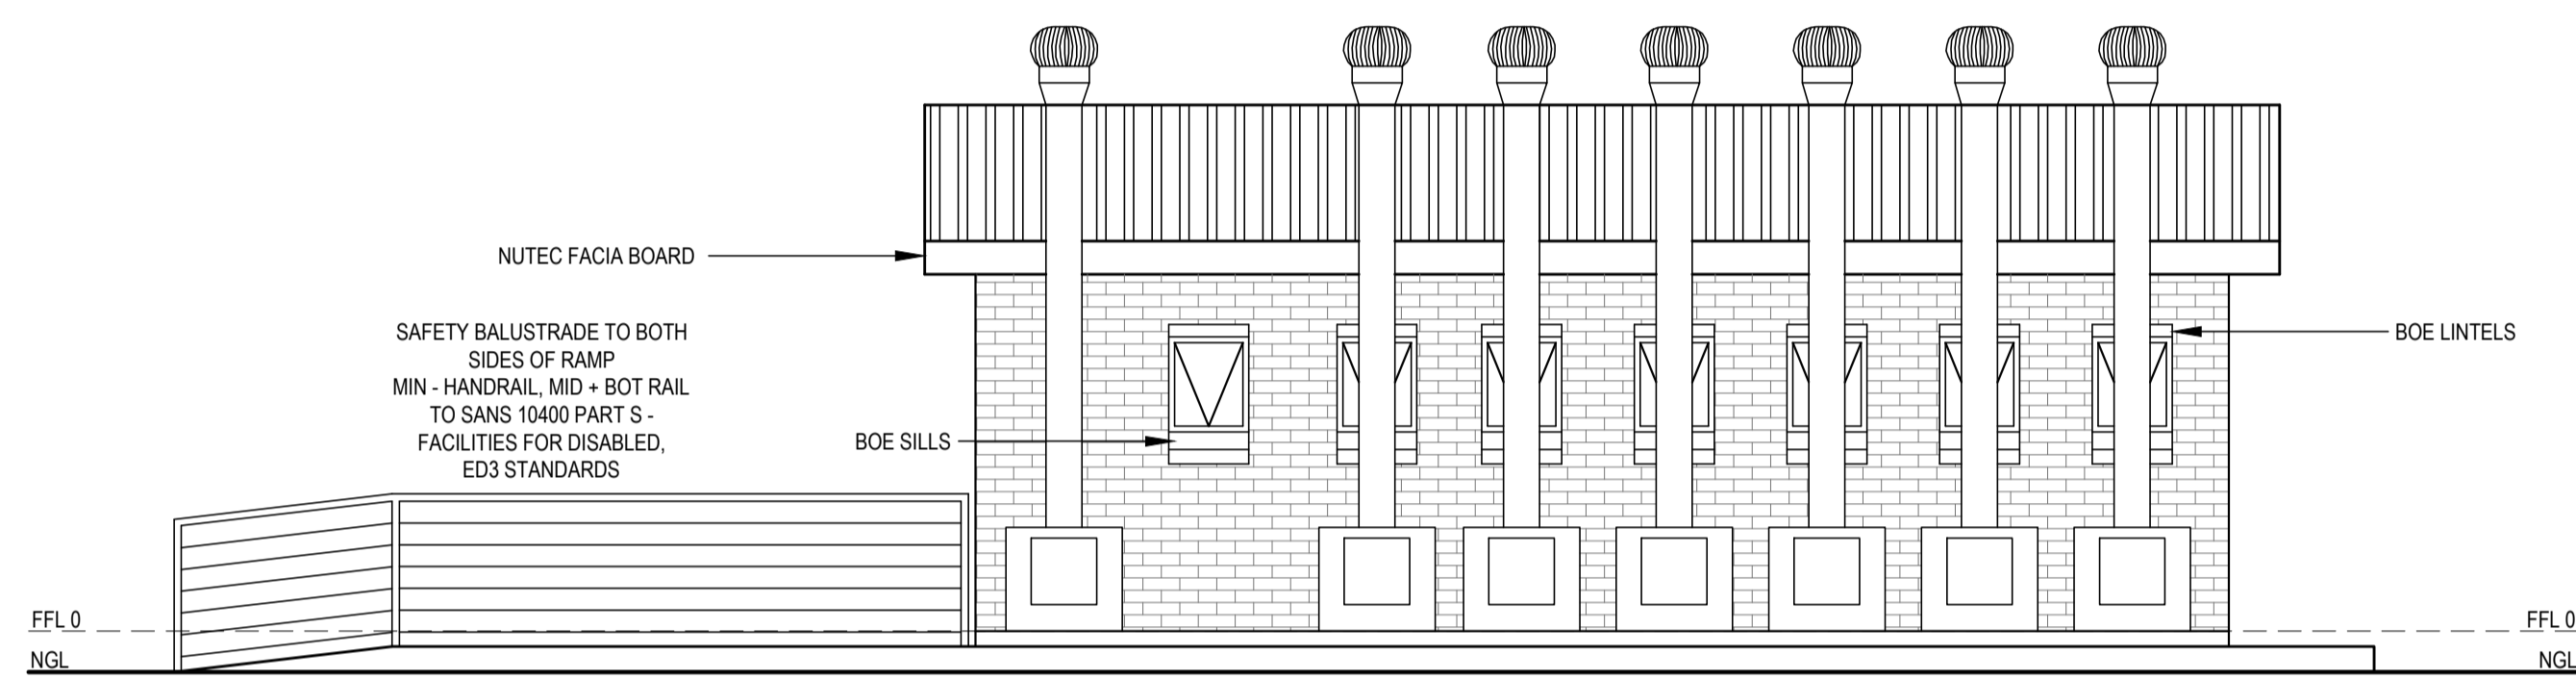

Back Elevation
Scale 1 : 50

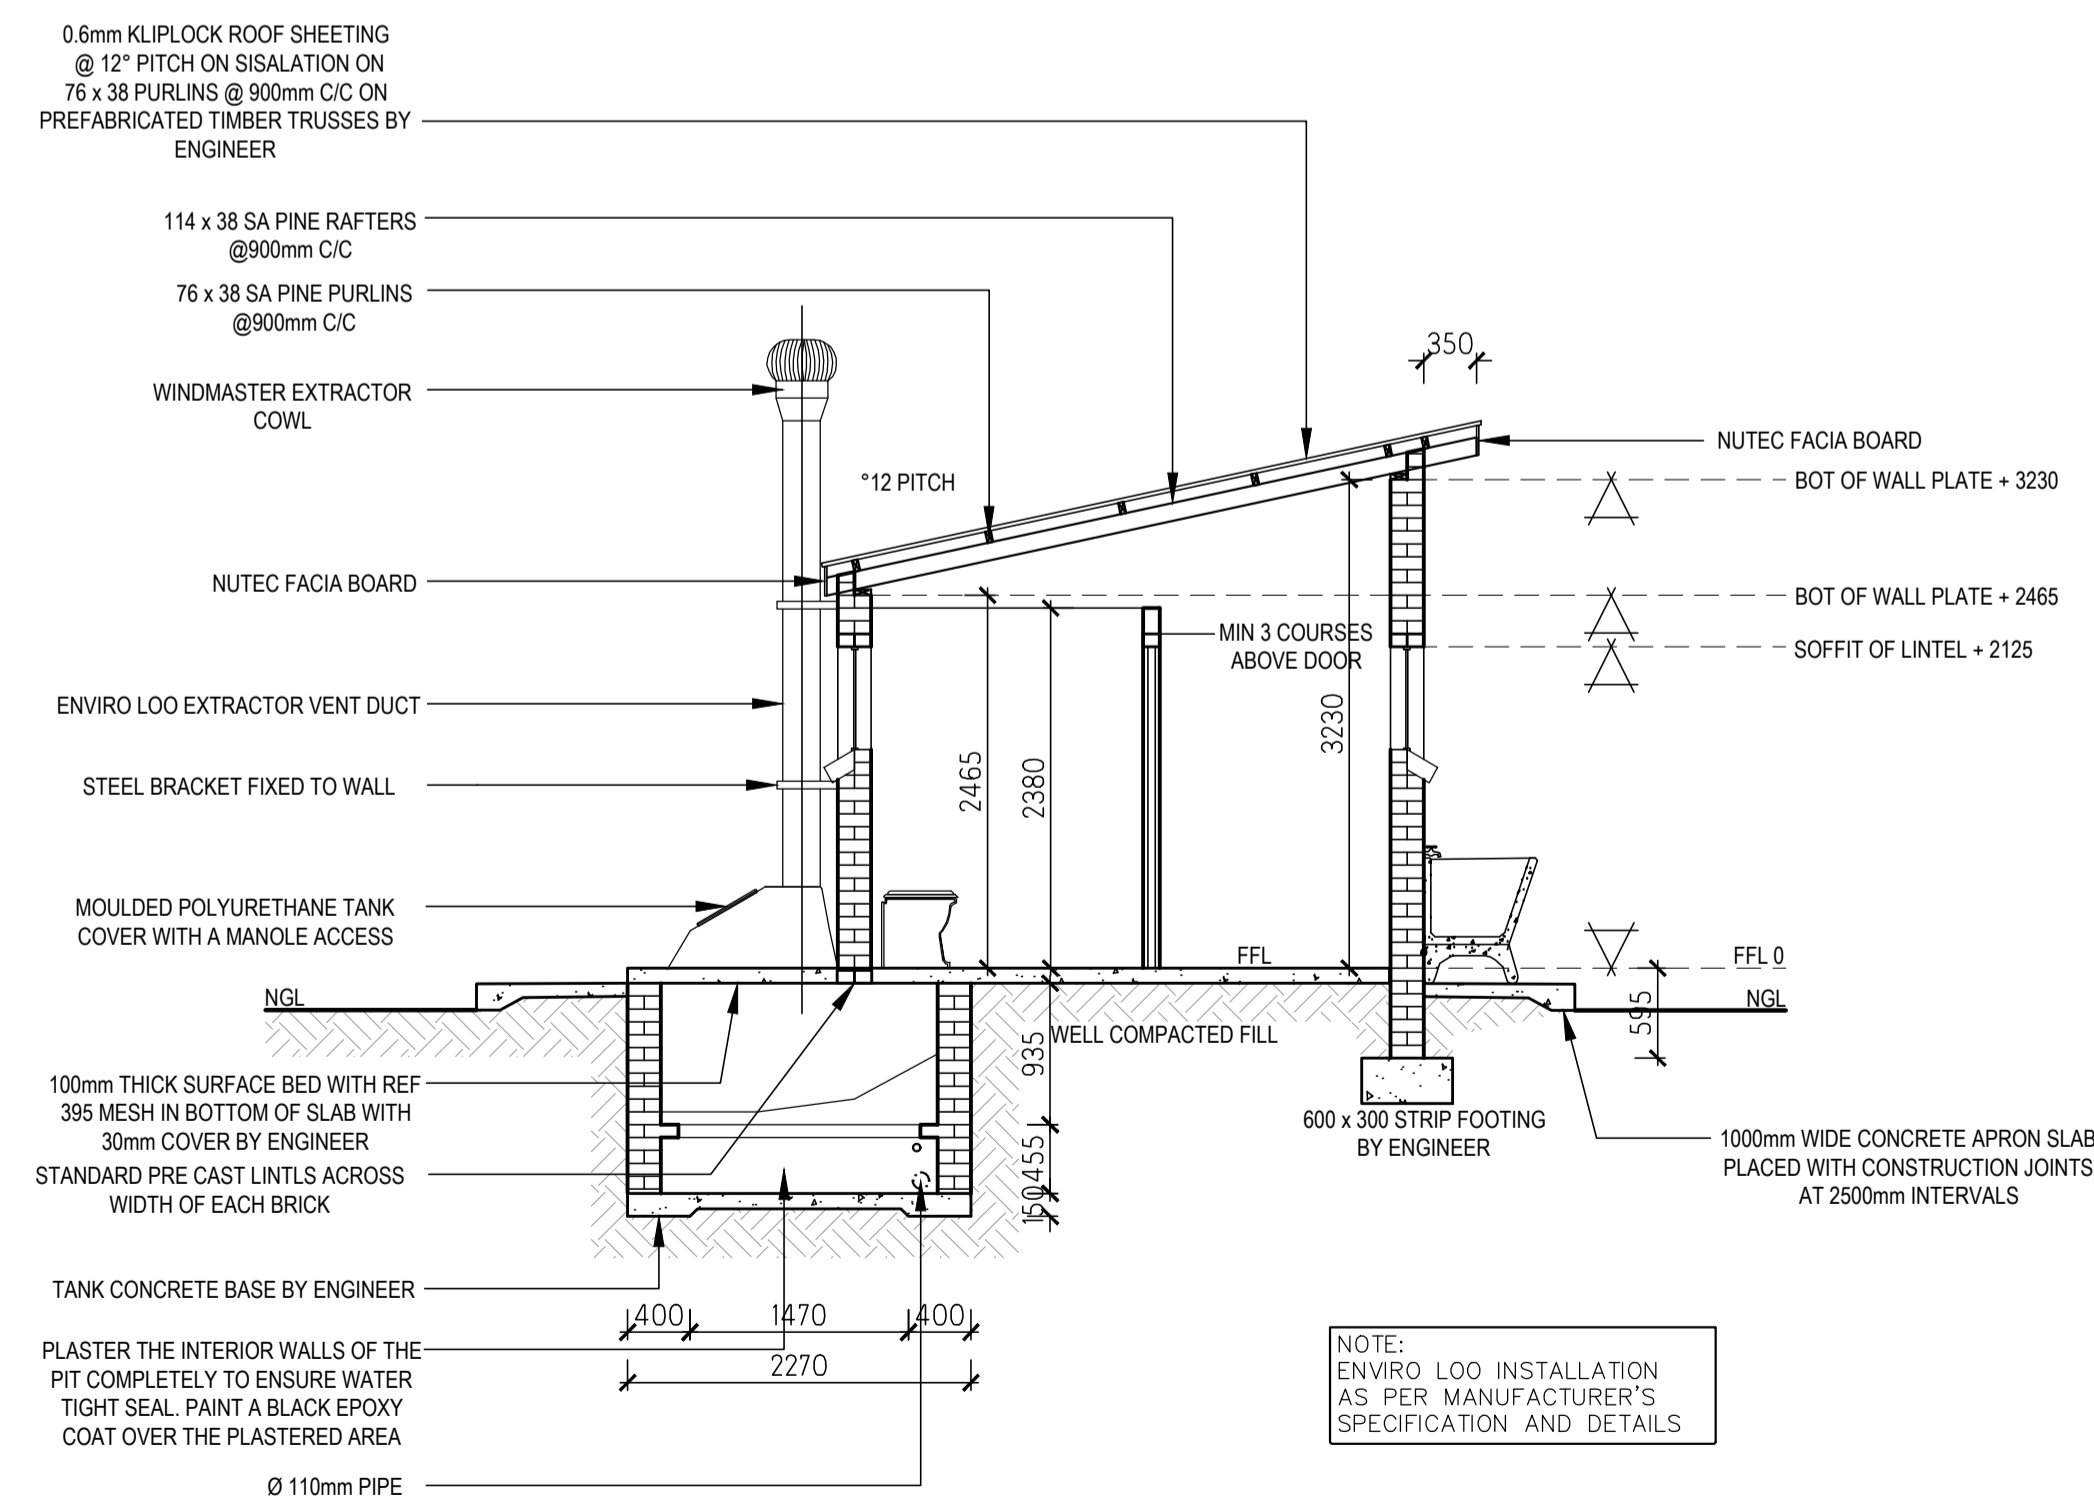

Section A - A
Scale 1 : 50



RMC
QUANTITY SURVEYORS
28 MOWBRAY ROAD GREENSIDE
JOHANNESBURG Tel: (+27) 84 492-6028
EMAIL: ryodh@rmcqs.co.za

PROJECT

EXISTING TOILETS RENOVATIONS & PROPOSED NEW TOILETS, NEW WATER & SEWER WORKS, EXISTING FENCING REMOVAL & NEW FENCING INSTALLATION.

DESCRIPTION
SECTIONS & ELEVATIONS
FEMALE EDICATORS ENVIROLOO (FD6)

Owner	Eng
Designed YHP	Scales 1:50
Drawn YHP	
Checked Y.H.P	Date 2023-09-27
Project Number	Drawing No.
FD - MAGAED	1-03