




Side Elevation
Scale 1 : 50

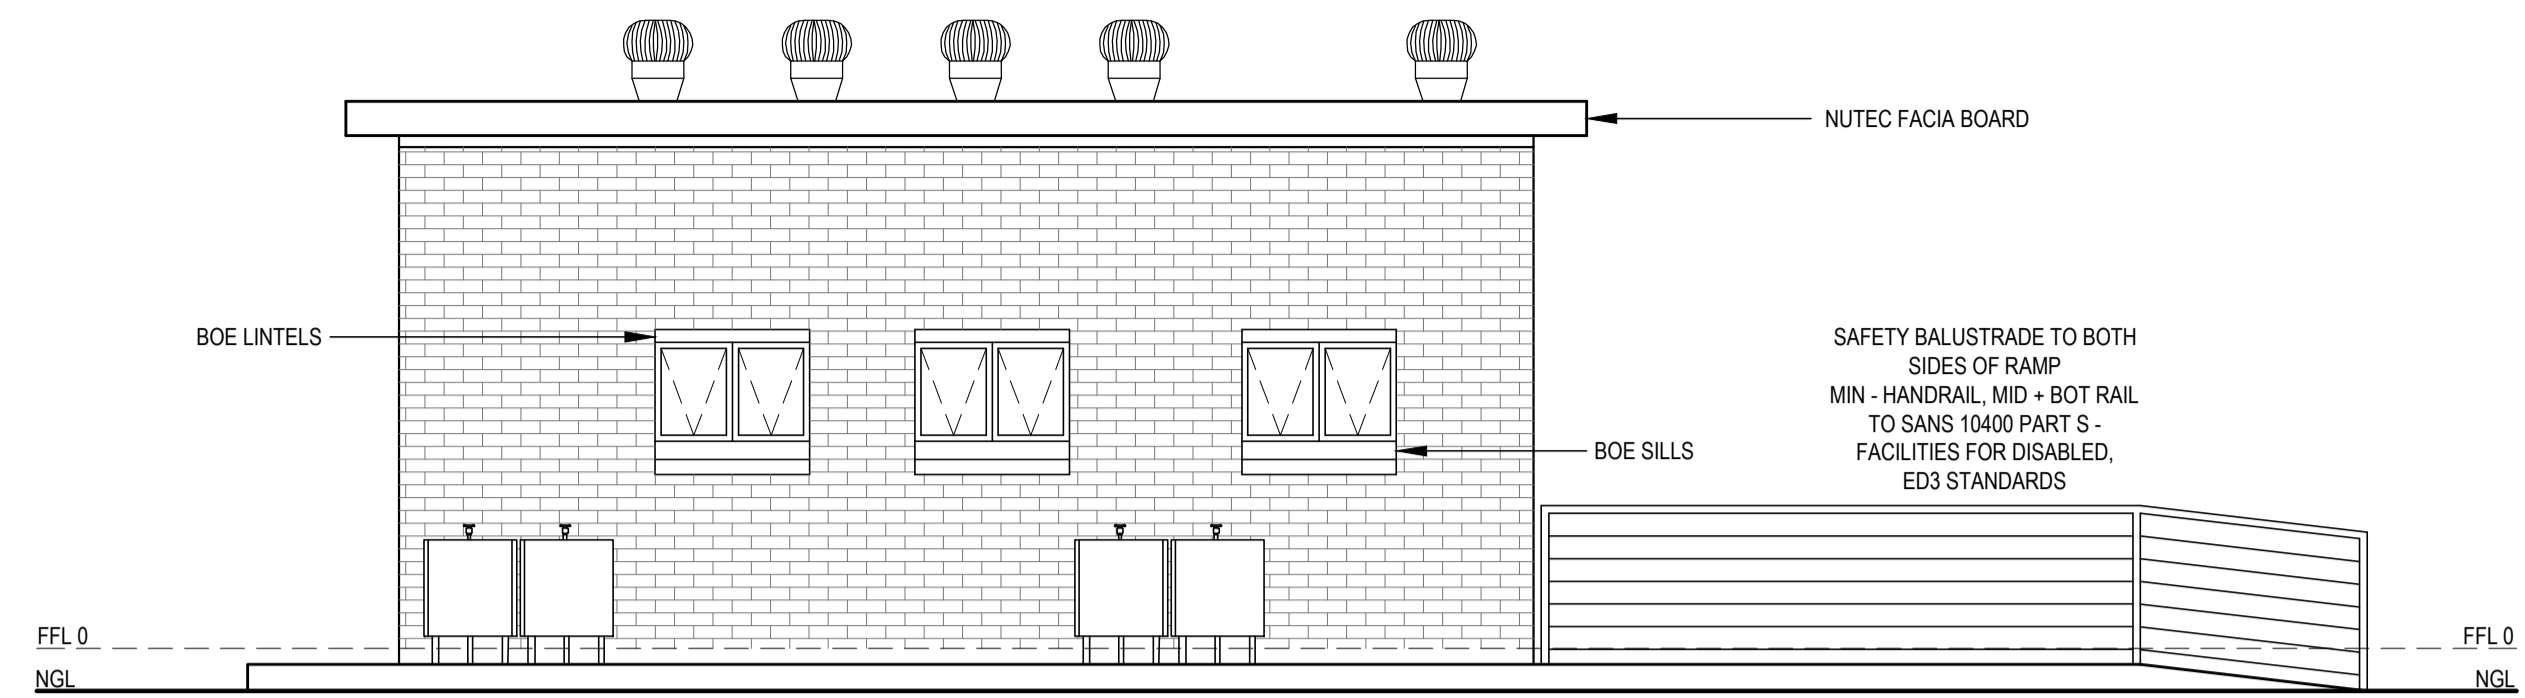


Front Elevation
Scale 1 : 50

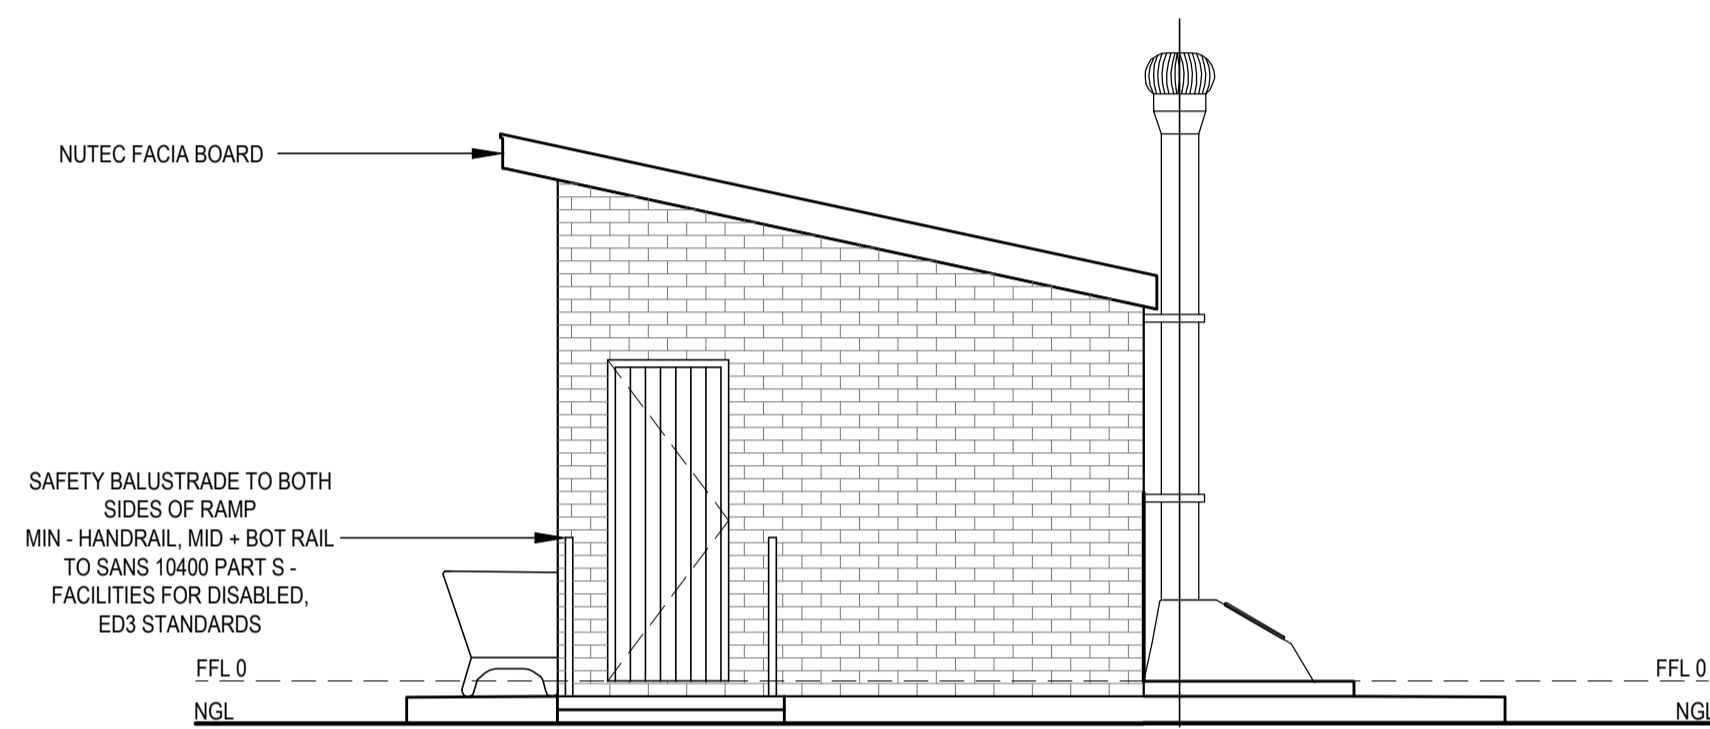

Side Elevation
Scale 1 : 50

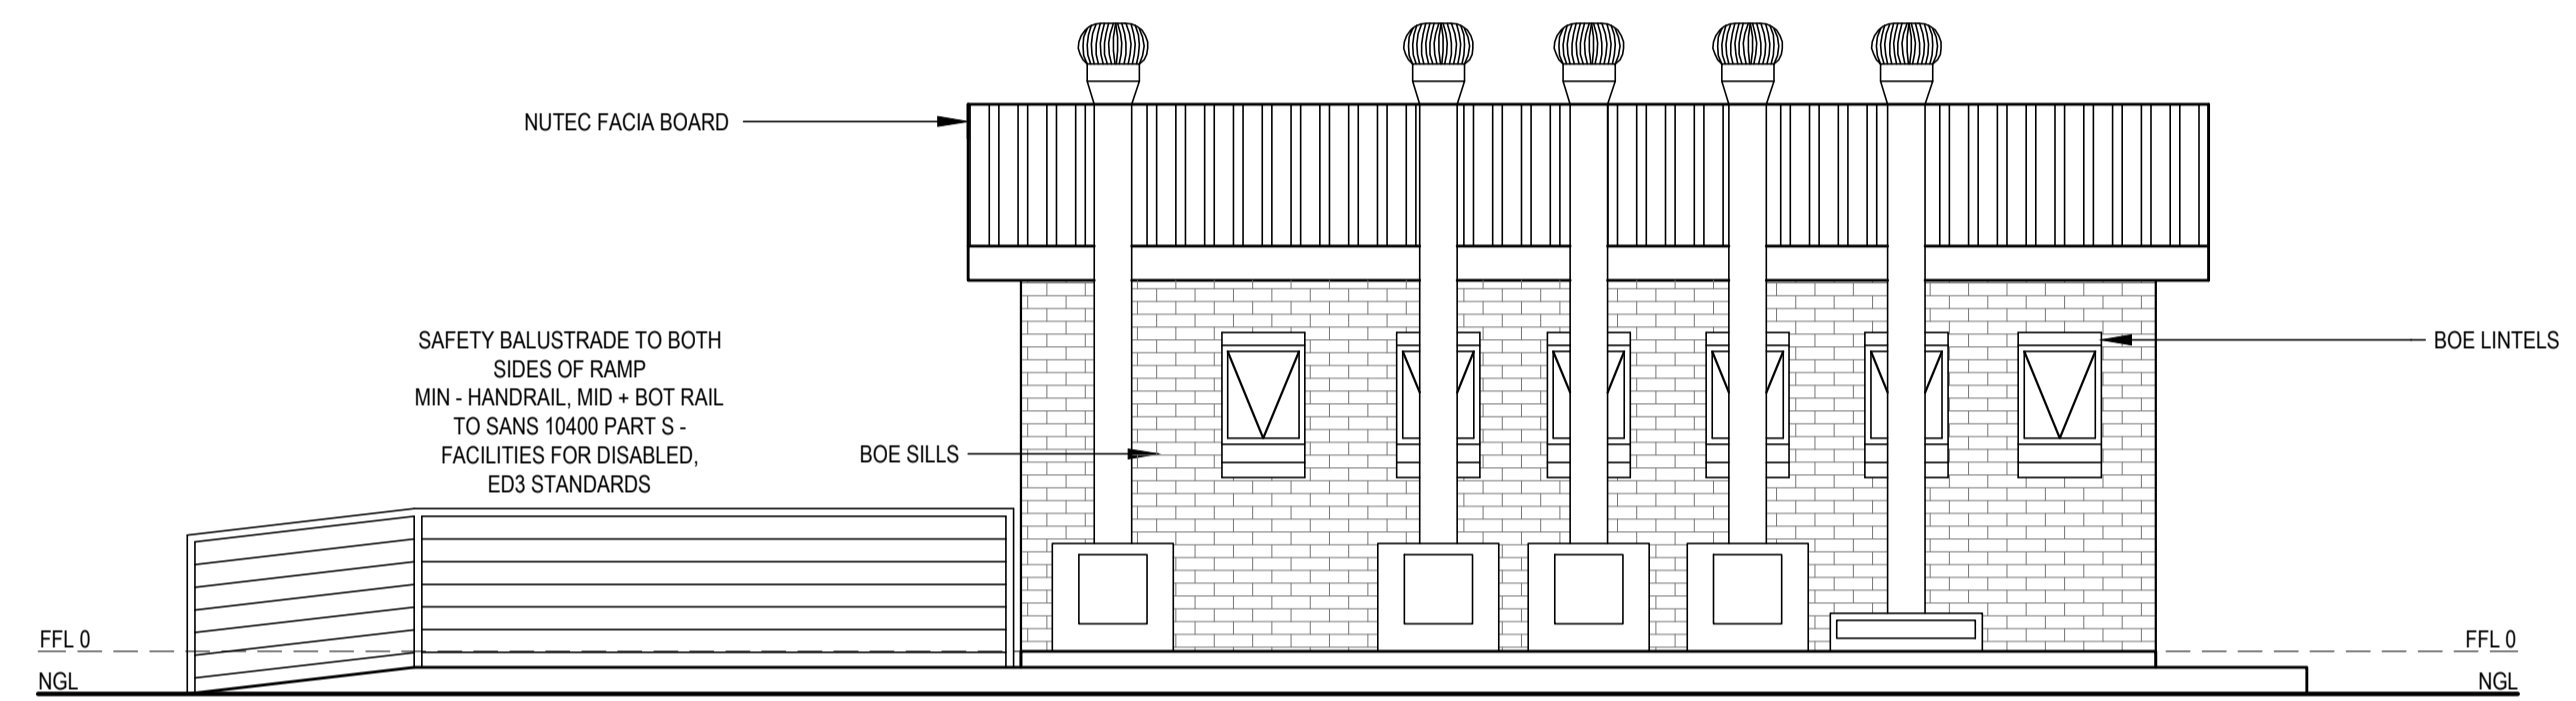

Back Elevation
Scale 1 : 50

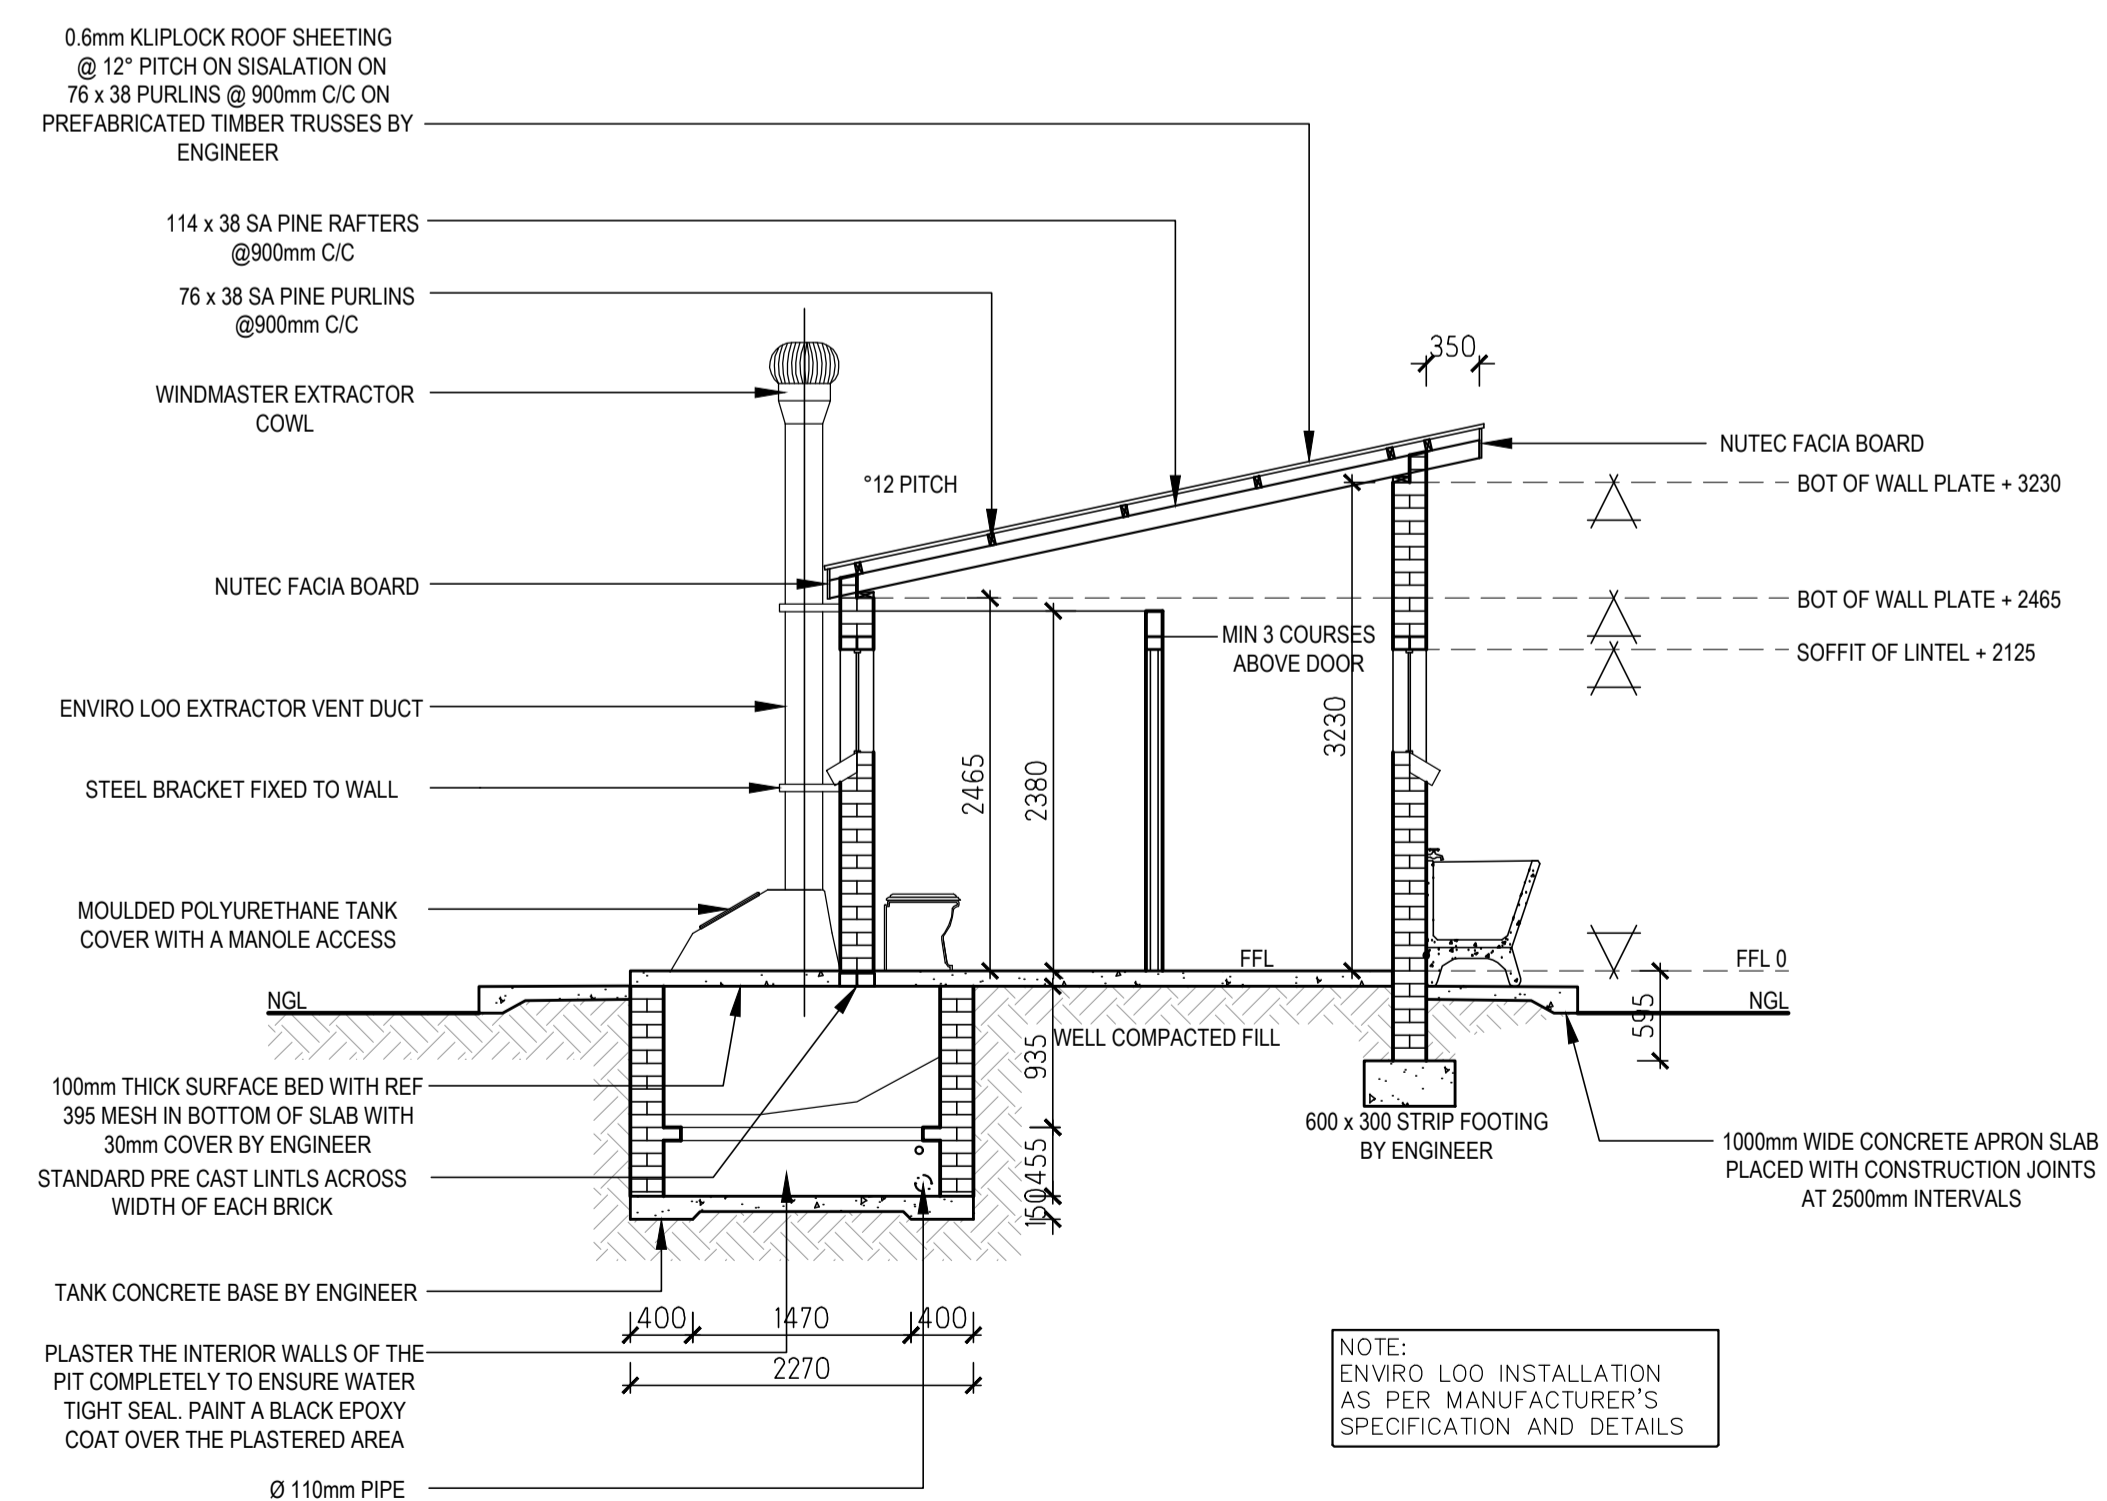

Section A - A
Scale 1 : 50



PROJECT

EXISTING TOILETS RENOVATIONS & PROPOSED NEW TOILETS, NEW WATER & SEWER WORKS, EXISTING FENCING REMOVAL & NEW FENCING INSTALLATION.

DESCRIPTION
SECTION AND ELEVATIONS
MALE EDUCATOR ENVIROLOOS (MD3 + 3UR)

Owner	Eng
Designed	YHP Scales 1:50
Drawn	YHP
Checked	Y.H.P Date 2023-09-27
Project Number	Drawing No.
FD - MAGAED	1-05