




Floor Layout
Scale 1 : 50

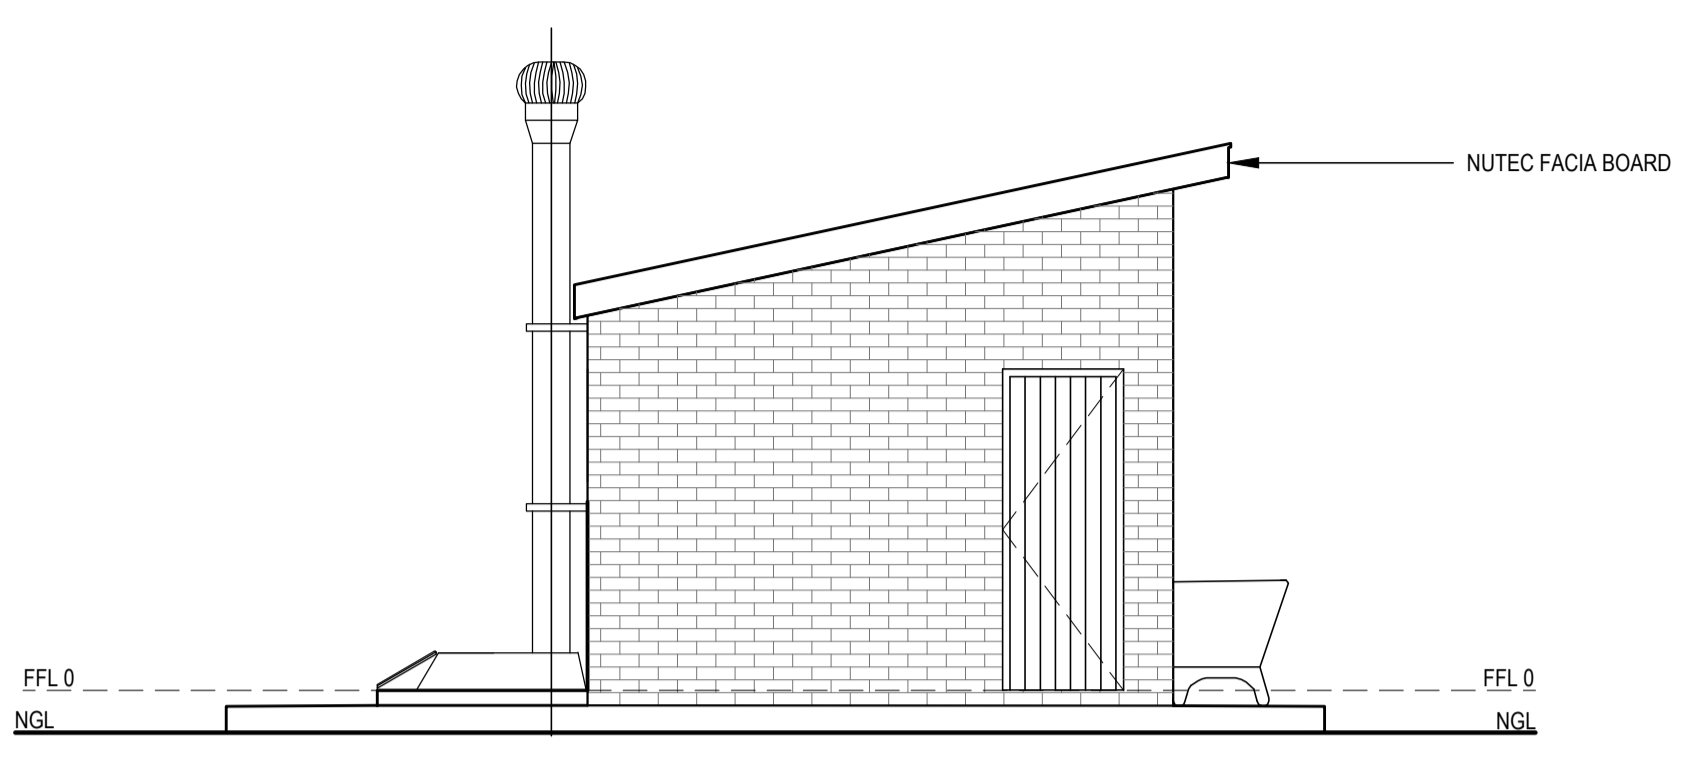


Side Elevation
Scale 1 : 50

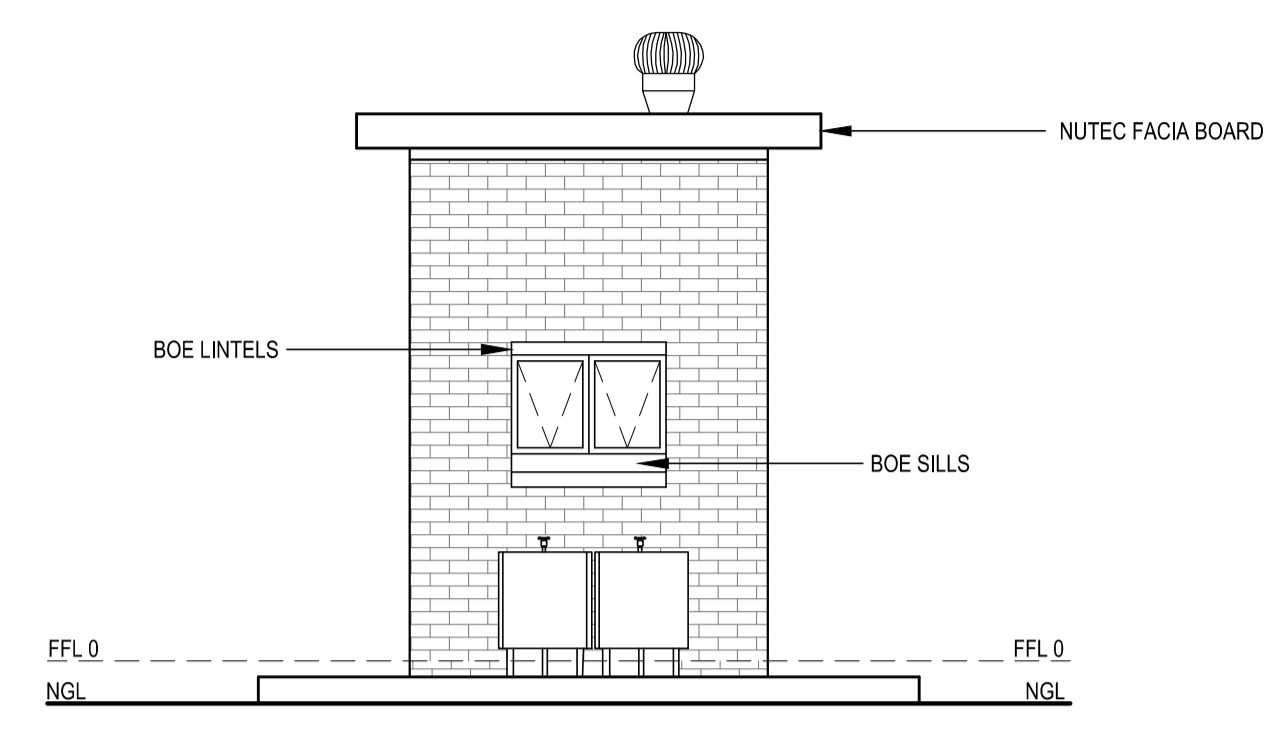

Front Elevation
Scale 1 : 50

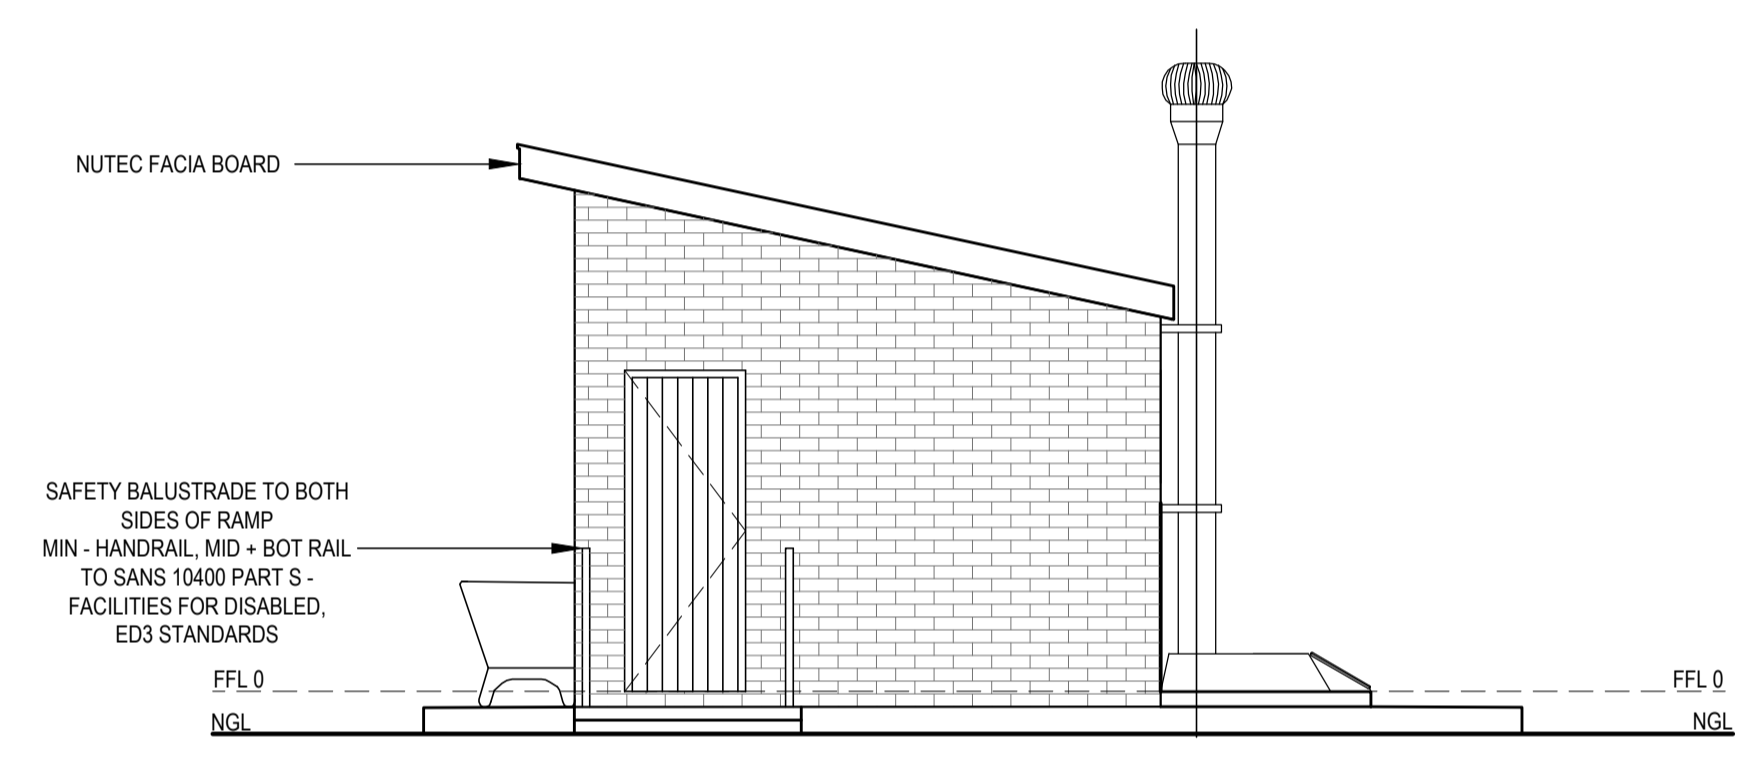

Side Elevation
Scale 1 : 50

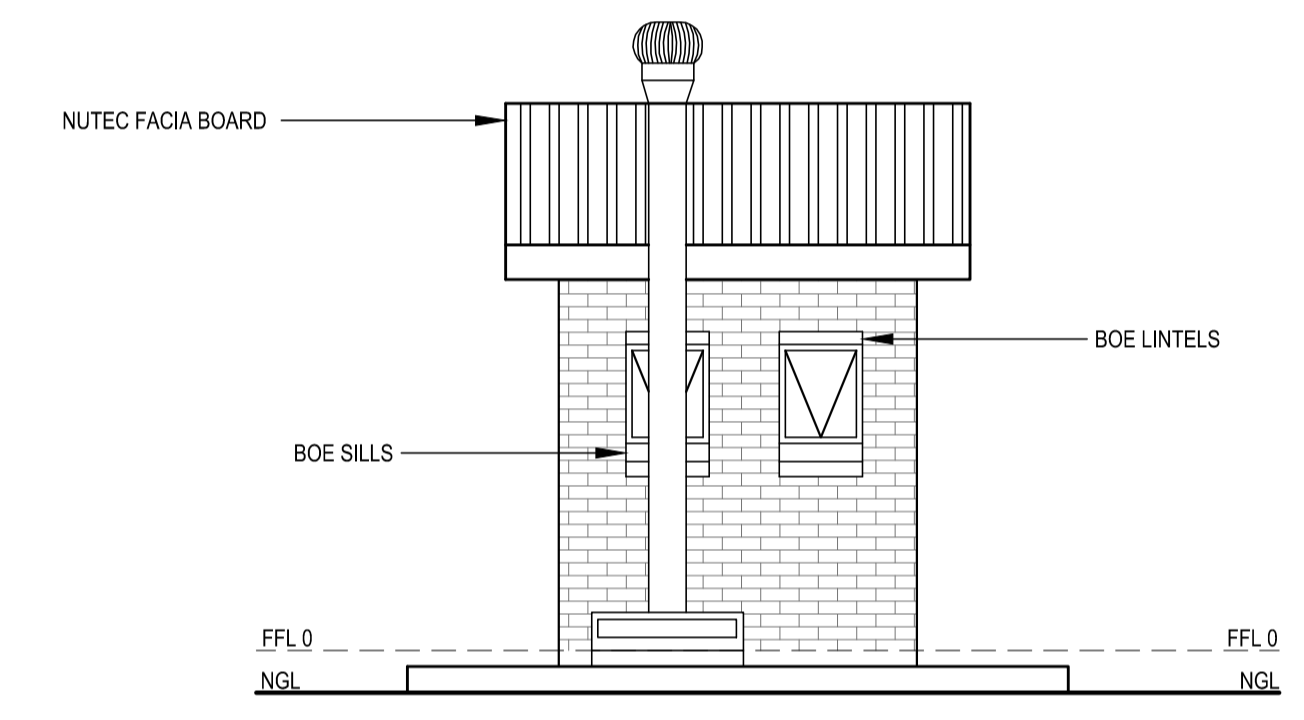

Back Elevation
Scale 1 : 50

GATE SCHEDULE	
DOOR NO.	G1
CATALOGUE	PRIME AND PAINT UNDERCOAT AND 2 ^{no.} FINISHING COATS IN BROWN VANISH GLOSS ENAMEL
DOOR LEAF	813 x 2076 STANDARD ENTRY GATE BY TOKARA SECURITY OR ANY SUCH SIMILAR BY OTHER MANUFACTURERS
LEAF FINISH	3 ^{no.} EPWP GOLDEN BROWN HIGH GLOSS ENAMEL PAINT
LOCK	7 LEVER DEADLOCK LOCK STANDARD AS PER MANUFACTURER
NO. REQUIRED	2
	RH 1 LH 1

ENTRANCE DOOR	
FRAME TYPE	SINGLE REBATE STEEL FRAME TO FIT 220mm WALL (D1)
FRAME FINISH	PRIME AND PAINT UNDERCOAT AND 2 ^{no.} FINISHING COATS IN GLOSS ENAMEL COLOUR TBC
DOOR LEAF	44mm FRAMED LEDGED AND BRACED DOOR SIZE 813x2032mm INCLUDING EXTERNAL WEATHER BAR
LEAF FINISH	UNDER COAT AND MINIMUM 2 COATS GLOSS ENAMEL - COLOUR TBC
LOCK	3 LEVER MORTICE LOCK SET
IRONMONGERY	100mm BRACE CABIN HOOK
NO. REQUIRED	2
	RH 1 LH 1

WINDOW SCHEDULE	
WINDOW NO.	N2
CATALOGUE	NE7
FRAME	1022 x 654mm HIGH STANDARD STEEL WINDOW FRAME
FRAME FINISH	SPOT PRINING DEFECTS IN PRE-PRIME SURFACE WITH ZINC CHROMATE PRIMER & APPLY ONE UNIVERSAL UNDER COAT & TWO COATS EPWP GOLDEN BROWN GLOSS ENAMEL PAINT ON STEEL
GLAZING	6.28mm OBSCURE SAFETY GLASS
NO. REQUIRED	1

WINDOW SCHEDULE	
WINDOW NO.	N1
CATALOGUE	NE1
FRAME	533 x 654mm HIGH STANDARD STEEL WINDOW FRAME
FRAME FINISH	SPOT PRINING DEFECTS IN PRE-PRIME SURFACE WITH ZINC CHROMATE PRIMER & APPLY ONE UNIVERSAL UNDER COAT & TWO COATS EPWP GOLDEN BROWN GLOSS ENAMEL PAINT ON STEEL
GLAZING	6.28mm OBSCURE SAFETY GLASS
NO. REQUIRED	2

- GENERAL NOTES:**
- ALL WORK TO BE CARRIED OUT IN ACCORDANCE WITH THE NATIONAL BUILDING REGULATION AND SABS 0400 OF 1990
 - CONTRACTOR TO READ ONLY FIGURED DIMENSION
 - CONTRACTOR TO VERIFY ALL DIMENSION ON SITE BEFORE COMMENCING WITH ANY WORK.

PROJECT

EXISTING TOILETS RENOVATIONS & PROPOSED NEW TOILETS, NEW WATER & SEWER WORKS, EXISTING FENCING REMOVAL & NEW FENCING INSTALLATION.

DESCRIPTION
PLANS AND ELEVATIONS
BOYS ENVIROLOOS X 4 URINALS (4UR)

Owner	Eng
Designed YHP	Scales 1:50
Drawn YHP	
Checked Y.H.P	Date 2023-09-27
Project Number	Drawing No.
FD - MAGAED	1-06