


SIDE VIEW: FENCE TYPE 1  
SCALE:1:20

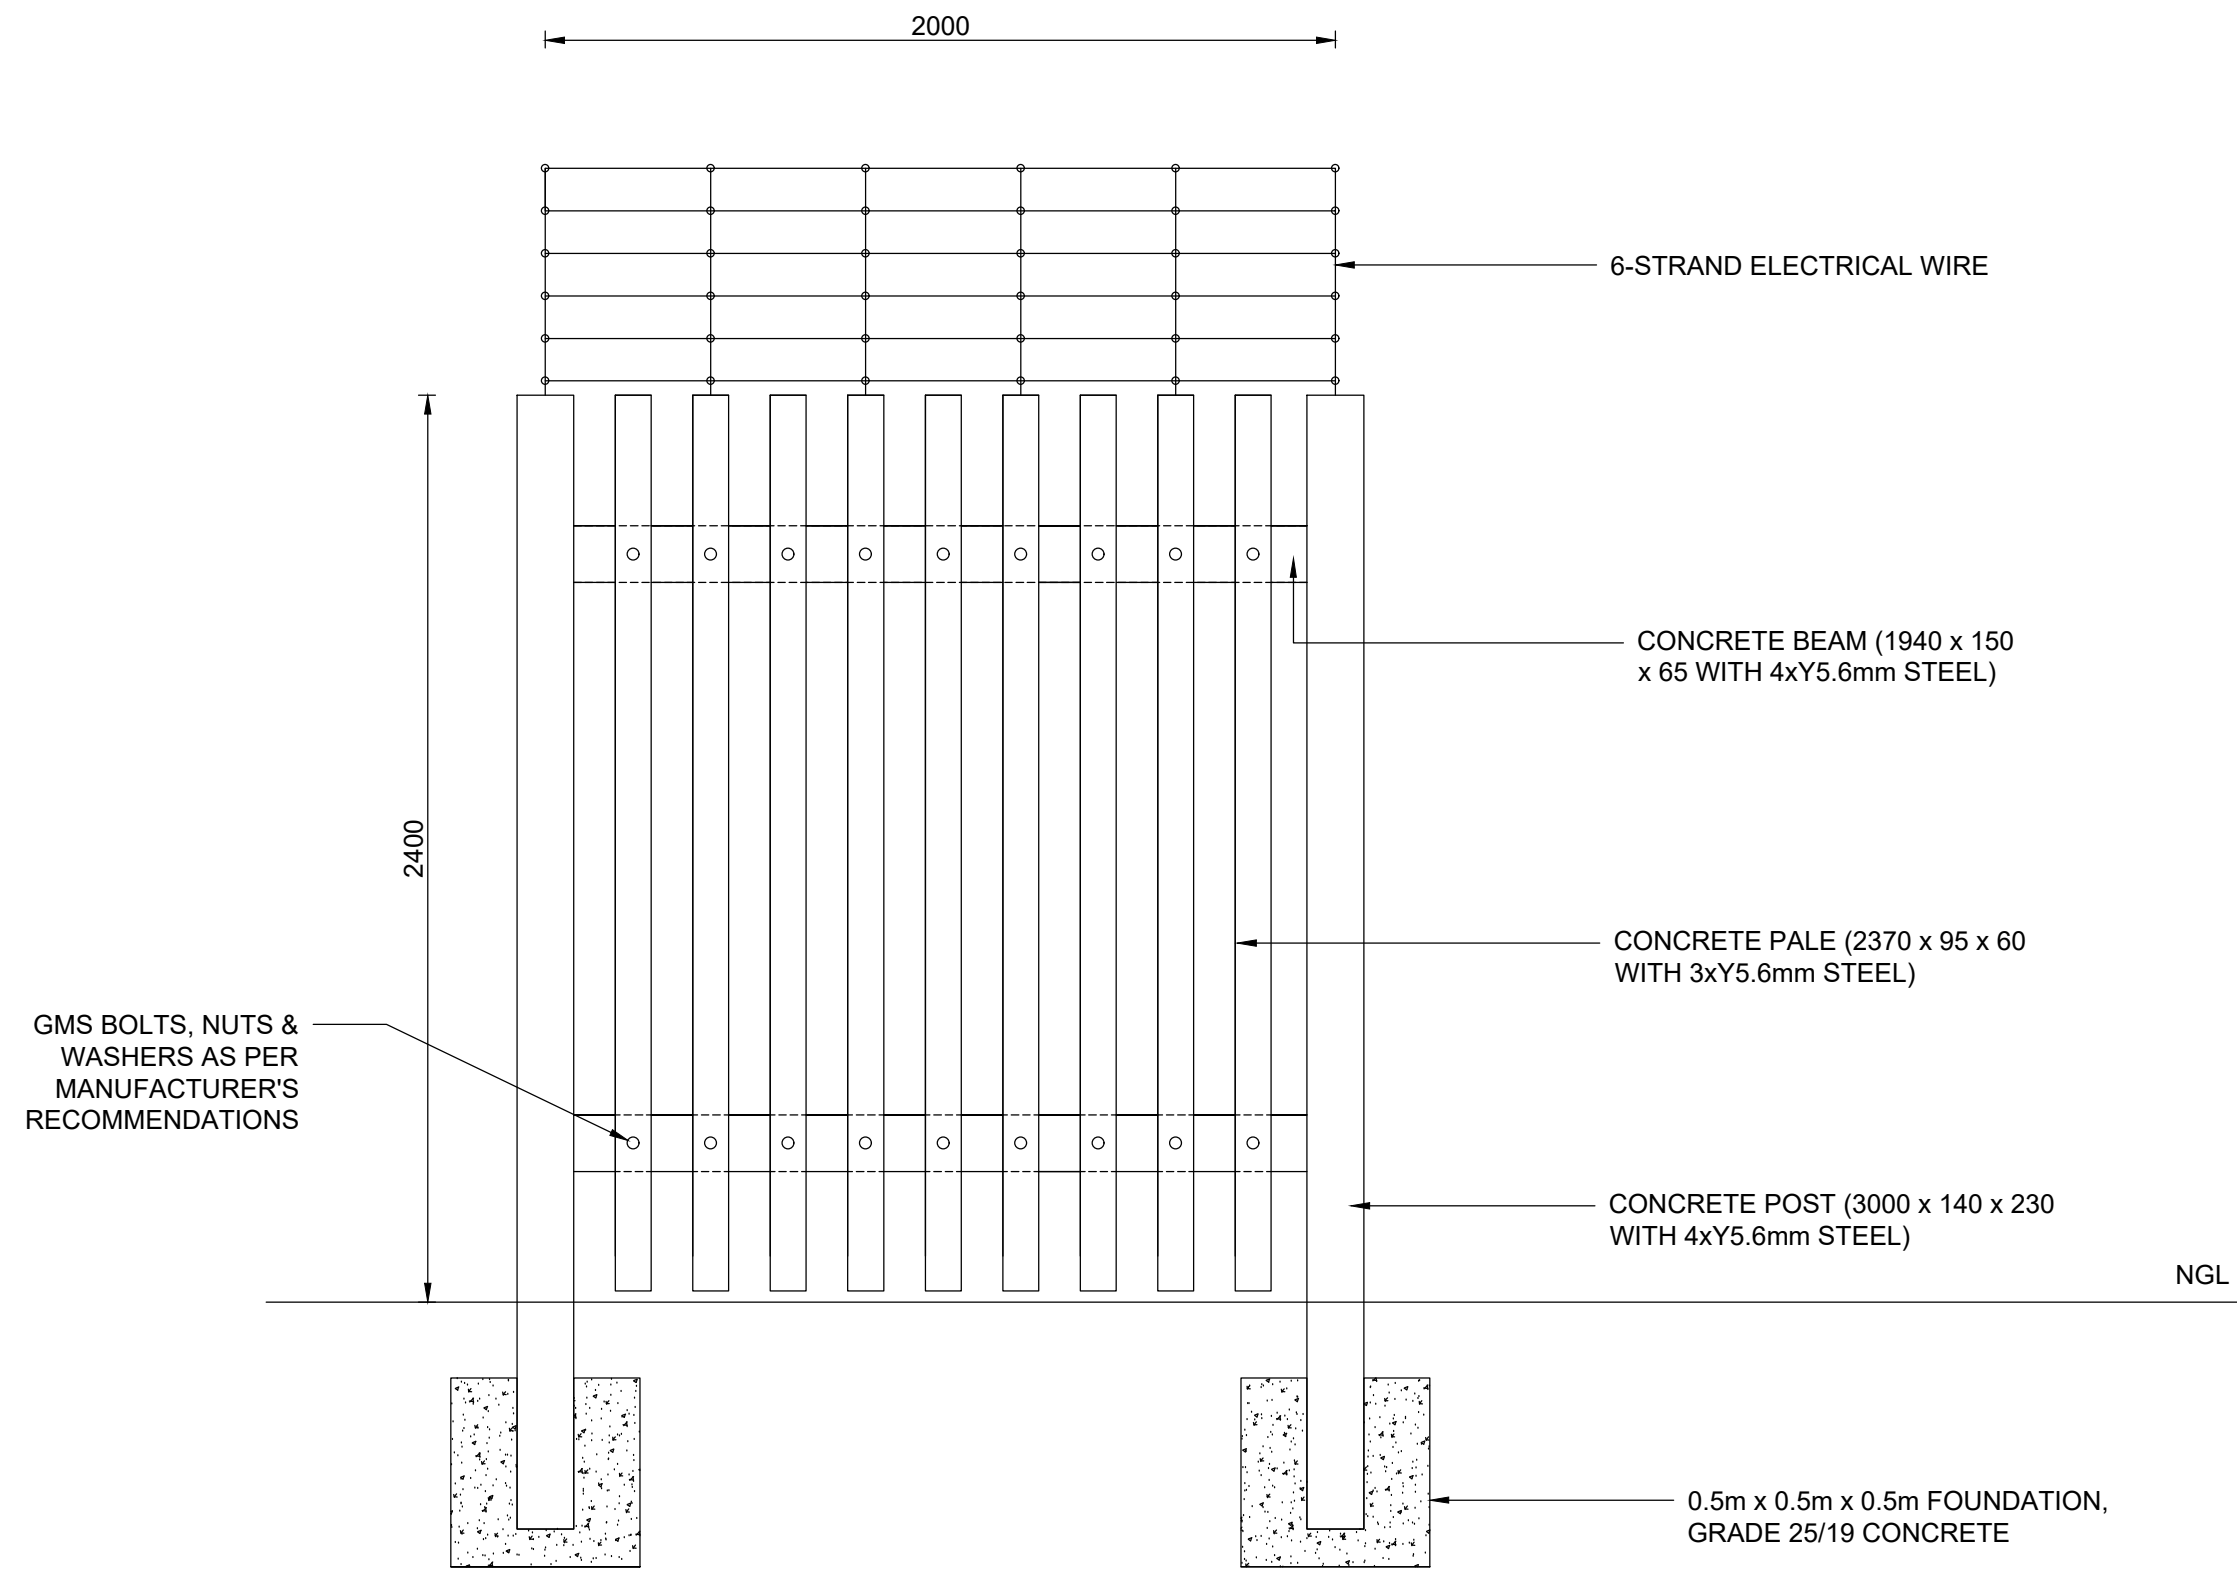

FRONT ELEVATION: HIGH SECURITY  
CONCRETE PALISADE PANEL  
SCALE:1:20

NOTES:

- REFER TO CIVIL SITE LAYOUT 10909001-0112 FOR FENCE LAYOUT AND SETTING OUT COORDINATES
- DRAWINGS TO BE READ WITH PARTICULAR SPECIFICATIONS (PWA) AND BILL OF QUANTITIES.
- CONTRACTOR TO CONFIRM ALL DIMENSIONS ON SITE AND IS REQUIRED TO PROVIDE THE EMPLOYERS' REPRESENTATIVE WITH SHOP DRAWINGS FOR APPROVAL PRIOR TO ORDERING AND MANUFACTURING.
- PRE-CAST CONCRETE STRENGTH FOR THE FENCE ELEMENTS TO BE AT LEAST 30MPa AT 28 DAYS WITH STEEL SHUTTER FINISH.
- DEMOLITION AND REMOVAL OF EXISTING DAMAGED CONCRETE PALISADE FENCE TO BE DONE IN SECTIONS PRIOR TO ERECTION OF NEW FENCE.

FOR TENDER

0 100

100 MILLIMETRES ON ORIGINAL DRAWING

- (A) BEFORE CONTRACT COMMENCES
- (A) AFTER CONTRACT HAS COMMENCED

Nr.	DATE	AMENDMENTS
(T1)	2025/02/03	ISSUED FOR TENDER

COPYRIGHT IS VESTED IN V3 CONSULTING ENGINEERS  
IN TERMS OF THE COPYRIGHT ACT (ACT 98 OF 1978)

CLIENT



PROJECT

TSHIAME WWTW REFURBISHMENT

DRAWING DESCRIPTION

SECURITY FENCE TYPE 1:  
CONCRETE PALISADE DETAIL

DRAWING NO.

10909001-0589

(T1)

DESIGNED:	GM	CHECKED:	GM
DRAWN:	HP	SCALE:	AS SHOWN A1
APPROVED:		DATE:	2025-02-03
FILE PATH:	V3 Consulting Engineers\Bloemfontein - 03 Des Dev\04 Draw\01 Civils\02 DWG		

ISSUED FOR TENDER