


SCHEDULE OF FITTINGS							
REF	NB	DESCRIPTION	WALL "mm	FLANGE DRILLING	TREATMENT		QTY
					GALVA NISED	EPOXY RESIN PAINT	
A	65x50	65x50ND MGI REDUCING BUSH			*		1no
B	50	MGI BARREL NIPPLE			*		1no
C	50	BRASS FEMALE THREADED FULLWAY GATE VALVE			*		1no
D	50	350mm LONG MGI PIPE PIECE THREADED BOTH ENDS	4.5		*		1no
E	50	90 DEGREE MGI FEMALE BEND			*		1no
F	50	MALE QUICK COUPLING NIPPLE ADAPTOR			*		1no
G	50	MGI HOLLOW PLUG			*		1no

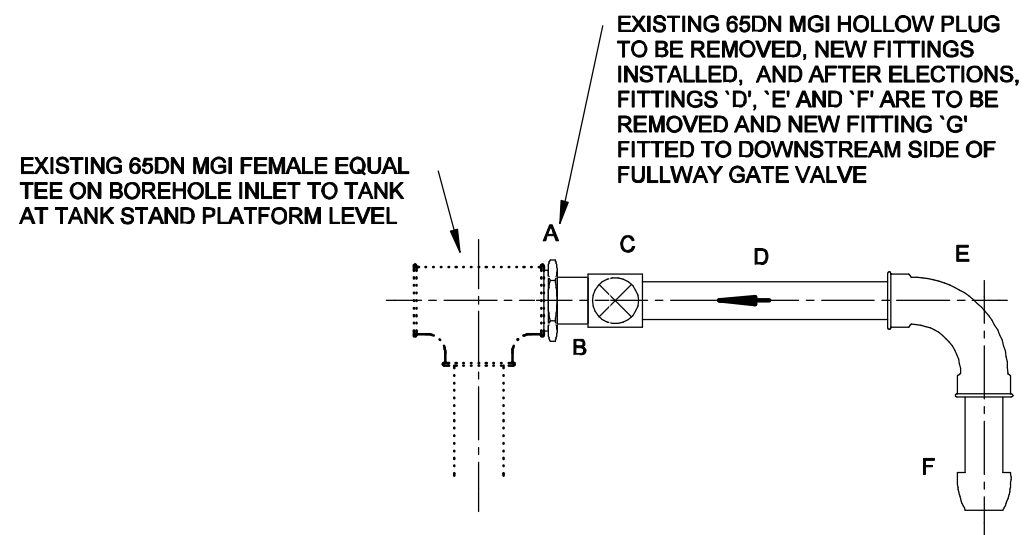

ELEVATION
SCALE 1:10

MOD NO.	REVISION	SIGNATURE & DATE
SCHOOL SANITATION PROGRAM LIMPOPO PROVINCE		
LIMPOPO PROVINCIAL DEPARTMENT OF EDUCATION		
	MVULA TRUST 9A LANDROS MARE STR POLOKWANE 0699	
	LIMPOPO PROVINCIAL DEPARTMENT OF EDUCATION	
TEMPORARY ELEVATED TANK FILLING INSTALLATION		
DRAWN	DRAWING NO.	
CHECKED		MVULA-010-19
SCALE	SCALE	