


SECTION C-C

1:25


NOTE :
TANK STAND COLUMNS TO REST ON TOP OF BLINDING LAYER BEFORE THE FOOTINGS ARE CAST.

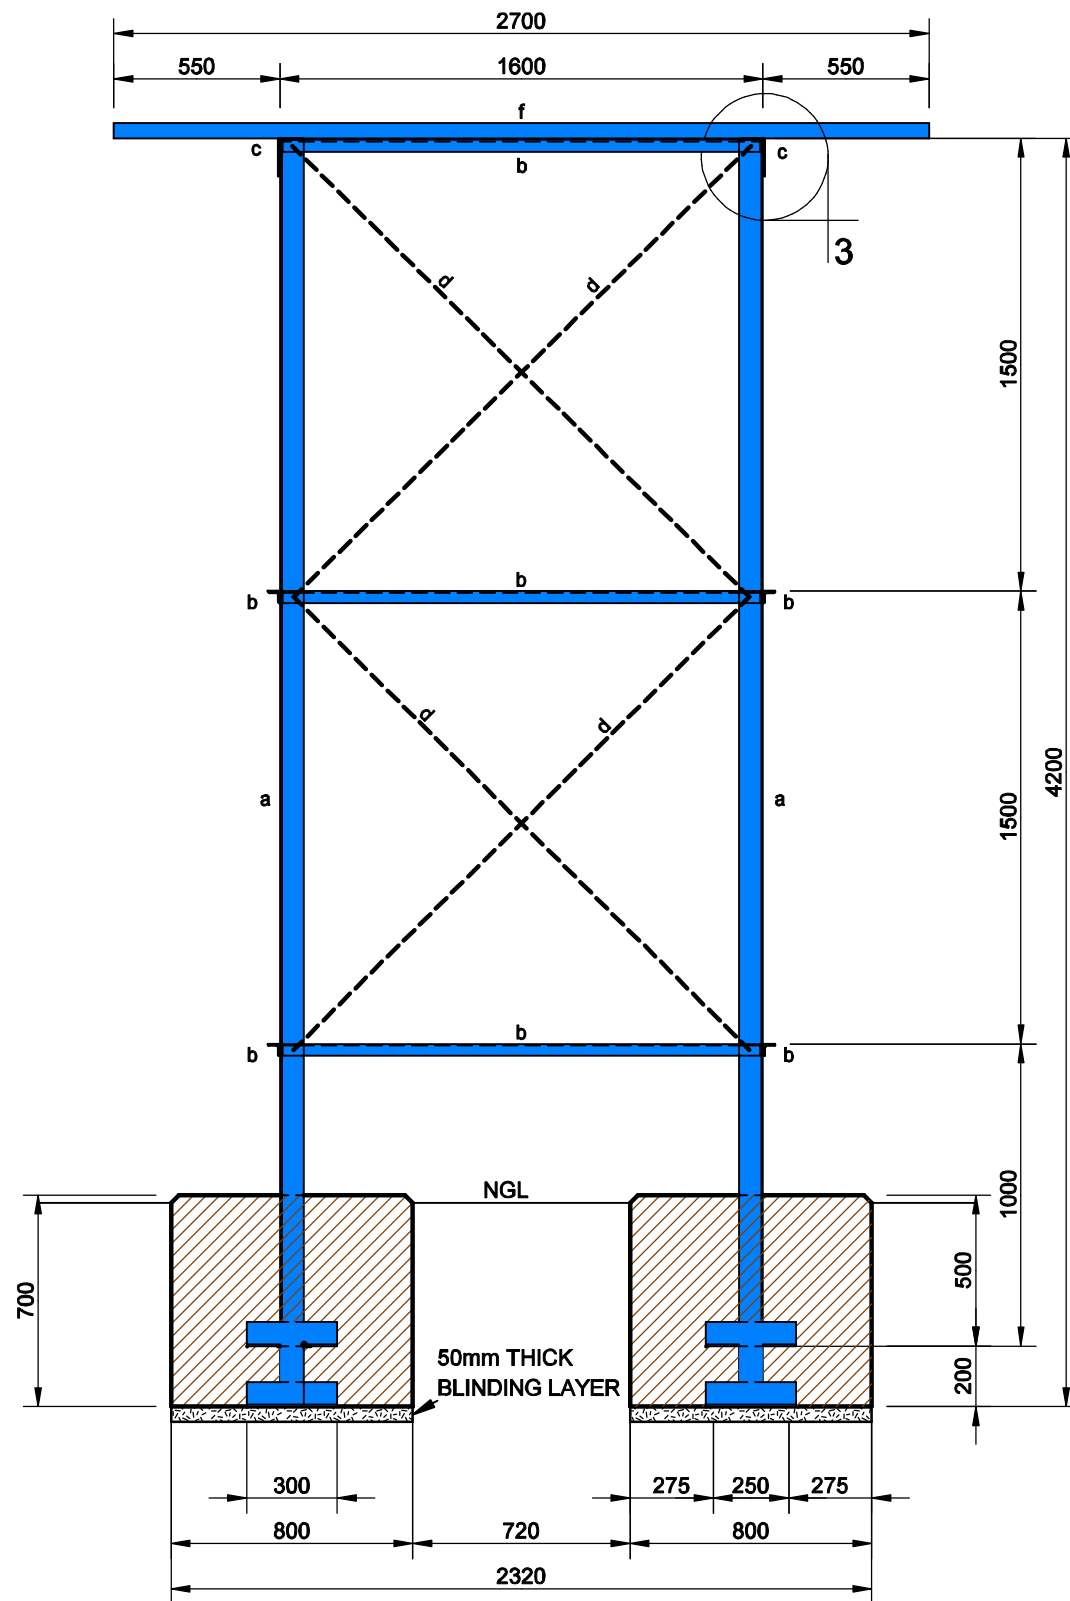

SECTION D-D

1:25

NOTE:
THIS PLAN TO BE READ IN CONJUNCTION WITH:
MVULA-010-09
MVULA-010-11
MVULA-010-12

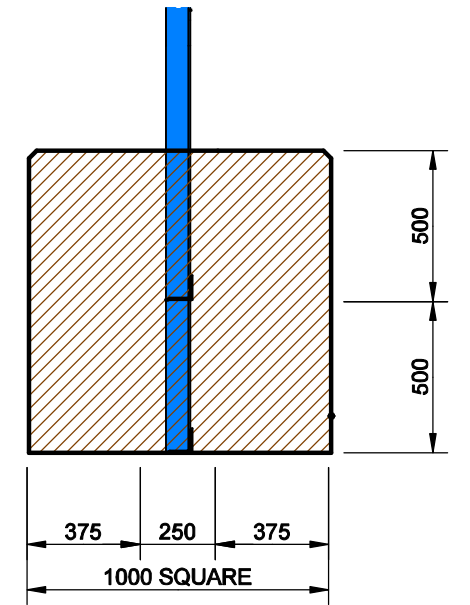

FOOTING DETAIL FOR SANDY CONDITIONS

1:25

MOD NO.	REVISION	SIGNATURE & DATE
SCHOOL SANITATION PROGRAM LIMPOPO PROVINCE		
LIMPOPO PROVINCIAL DEPARTMENT OF EDUCATION		
		MVULA TRUST 9A LANDROS MARE STR POLOKWANE 0699
		
3m HIGH ELEVATED TANK STAND: SECTIONS		
DRAWN	DRAWING NO.	
CHECKED		MVULA-010-10
SCALE	SCALE	