


SECTION C-C


1:25

NOTE :
TANK STAND COLUMNS TO REST ON TOP OF BLINDING LAYER BEFORE THE FOOTINGS ARE CAST.

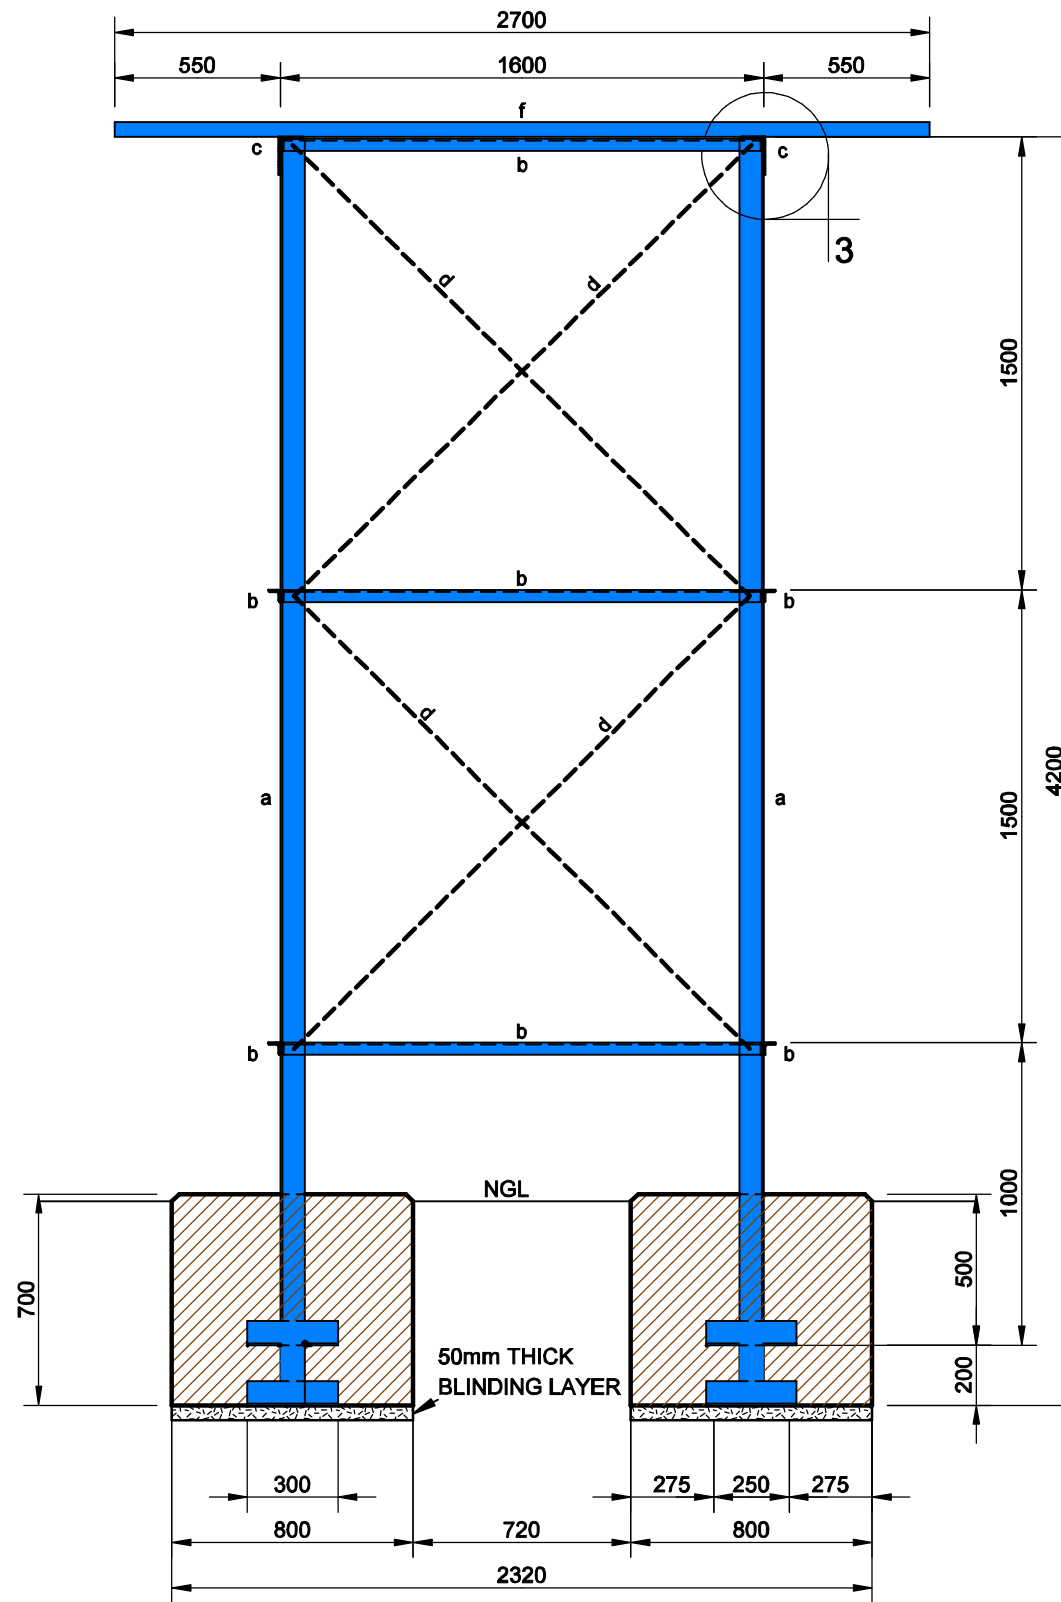

SECTION D-D

1:25

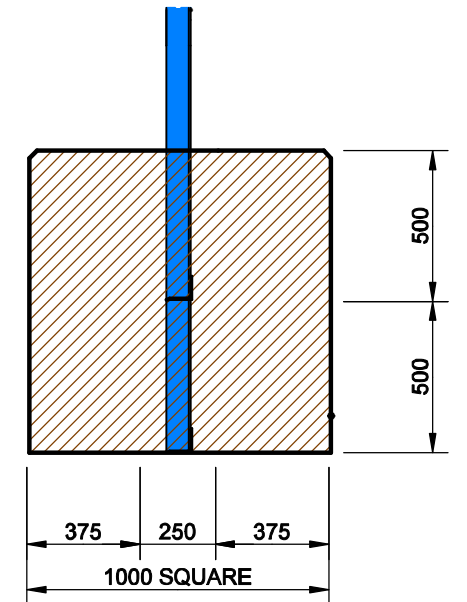

FOOTING DETAIL FOR SANDY CONDITIONS

1:25

MOD NO.	REVISION	SIGNATURE & DATE
<p>SCHOOL SANITATION PROGRAM LIMPOPO PROVINCE</p> <p>LIMPOPO PROVINCIAL DEPARTMENT OF EDUCATION</p>		
		<p>MVULA TRUST 9A LANDROS MARE STR POLOKWANE 0699</p>
		<p>LIMPOPO PROVINCIAL DEPARTMENT OF EDUCATION</p>
<p>3m HIGH ELEVATED TANK STAND: SECTIONS</p>		
DRAWN		DRAWING NO.
CHECKED		MVULA-010-09-1
SCALE		SCALE