


PAVEMENT DESIGN FOR COURTYARD RESHAPED PAVING
N.T.S

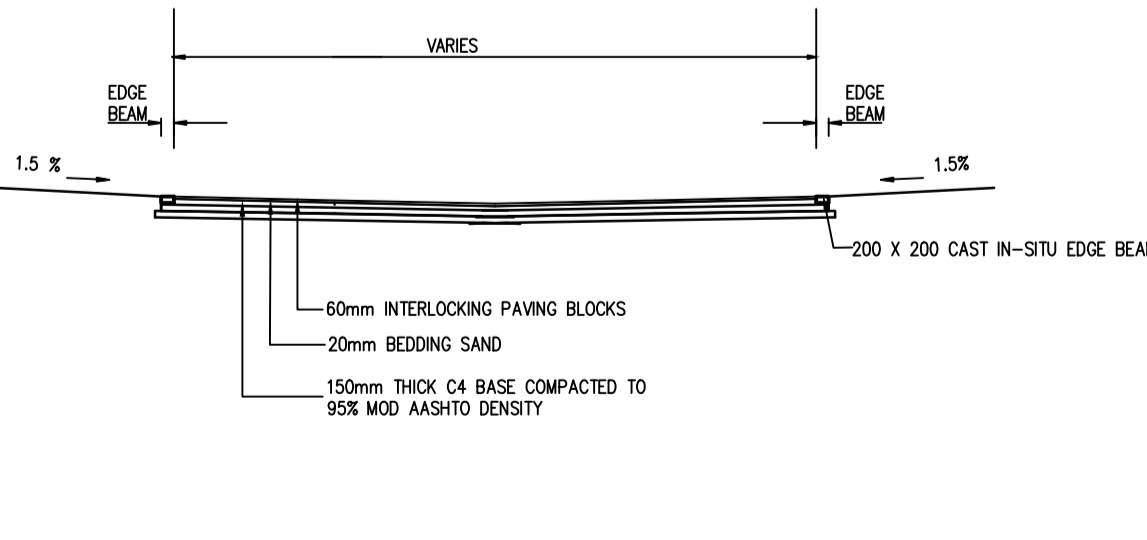

NOTES:

COPYRIGHT NOTICE

REV	DATE	DESIGN	DRAWN	DESCRIPTION
A	16/10/2023	LIMPOPO	VM	ISSUED FOR TENDER PURPOSES

Logos for JVNC Capital, ReaAgi Consulting Engineers, and Ramonokane Primary School. Text: LIMPOPO PROVINCIAL GOVERNMENT REPUBLIC OF SOUTH AFRICA, DEPARTMENT OF EDUCATION. Logos for THE MVULA TRUST and A leading developmental NGO.

SCALE: AS SHOWN
 PROJECT: RPS
 DRAWING NUMBER: DWG-ST-100
 REVISION: A
 DATE: 16/10/2023
 DRAWN BY: VM