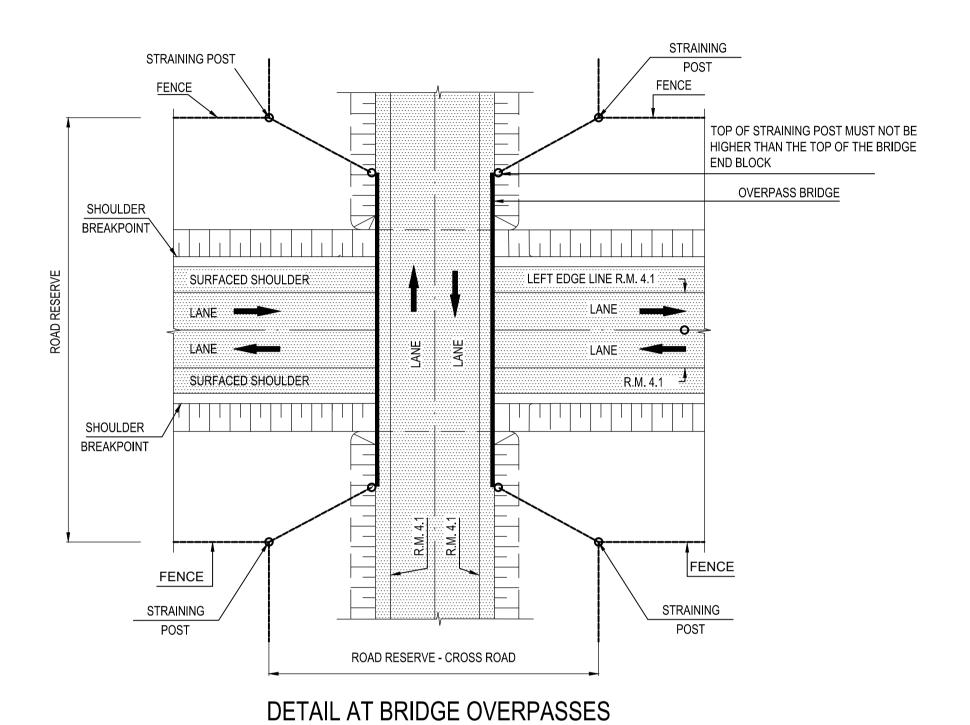


FENCING IN RELATION TO ROAD AND REPAIR OF EXISTING FENCE IF CUT BY ROAD RESERVE SCALE 1:100



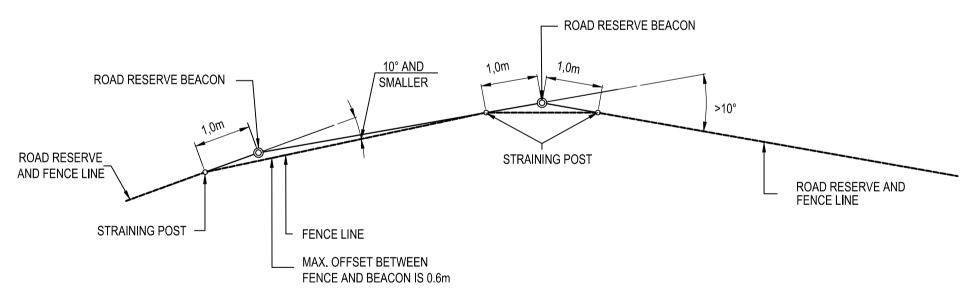


DIAGRAM FOR FENCING AT ROAD RESERVE BEACON

N.T.S.

				CONSTRUCTION RECORD	Γ
				WORKS CONTRACT ENGINEER	l
					l
				Name : Gret van Niekerk Prof. Reg. No. : 790095 Date : 2022/10/31	
				SANRAL PROJECT MANAGER	
				i	Ī
V1	30/09/2022	ORIGINAL VERSION		Name : Imelda Julies	l
No.	DATE	REVISION	CONSULT. ENG.	Date : 2022/10/31	



gus Business Centre Ground Floor, Uni	DESIGNED BY		CONSULTANT APPI	
Park Building, 082 Vodacom Lane, Nobel Street, Brandwag, Bloemfontein, 9301	NAME	Gret van Niekerk	Name :	Gret va
P.O. Box 26268 Langenhovenpark	Prof. Reg. No.	790095	Prof. Reg. No. :	790095
9330	CHECKED BY		Date :	2022/1
E-mail: info@qaconsulting.co.za Website:	NAME	Gret van Niekerk		
www.qaconsulting.co.za	Prof. Reg. No.	790095		
Tel: 051 101 2312		DRAWN BY		

HEAD OFFICE 48 Tambotie Avenue Val de Grace Pretoria 0184 PO Box 415 Pretoria 0001 South Africa Tel: (012) 844 8000



WESTERN REGION	<u>ACCEPTANCE</u>	
1 Havenga Street Oakdale Bellville 7530	THIS ACCEPTANCE IS FOR PROCEDURAL AND ADMINISTRATIVE REVIEW PURPOSES ONLY AND DOES NOT ATTRACT LEGAL LIABILITY OR LIABILITY OF ANY KIND FROM WHATSOEVER	
Private Bag X19 Bellville 7535	CAUSE OR HOWEVER ARISING	
Tel: (021) 957 4600	for CEO: SA NATIONAL ROADS AGENCY SOC LTD.	

<u>ACCEPTANCE</u>	
THIS ACCEPTANCE IS FOR PROCEDURAL AND ADMINISTRATIVE REVIEW PURPOSES ONLY AND DOES NOT ATTRACT LEGAL LIABILITY OR LIABILITY OF ANY KIND FROM WHATSOEVER	
CAUSE OR HOWEVER ARISING	

PROJECT DE	PROJECT NUMBER	N.010-050-2020/3		
THE PERIODIC MAINTENANCE (REPAIR AND RESEAL) OF NATIONAL ROUTE 10 SECTION 5 FROM LUIPERTSKOP (km 40.00) TO HANOVER (km 62.17)		DRAWING LOCATION DATA	START	END
		ROUTE		
		SECTION		
DRAWING	DRAWING km DISTANCE			
FENCING & REI	DRAWING TYPE	ROADS - ANCI	LLARY WORK	
FENCING DETAIL AT INTERCHANGES	BRIDGE/STRUCTURE No.	NA		
OVERPA	CONSULTANT DRAWING No.	FA PM05-T-403		
SCALE: AS SHOWN	SHEET 4 OF 6	SANRAL DOCUMENT #	TENDER PURPOSES ONLY	

ROADS - ANCILLARY WORKS