



2930 DURBAN

THIRD EDITION  
DERDE UITGAWE 2000

1:250 000

SOUTH AFRICA  
SUID-AFRIKA

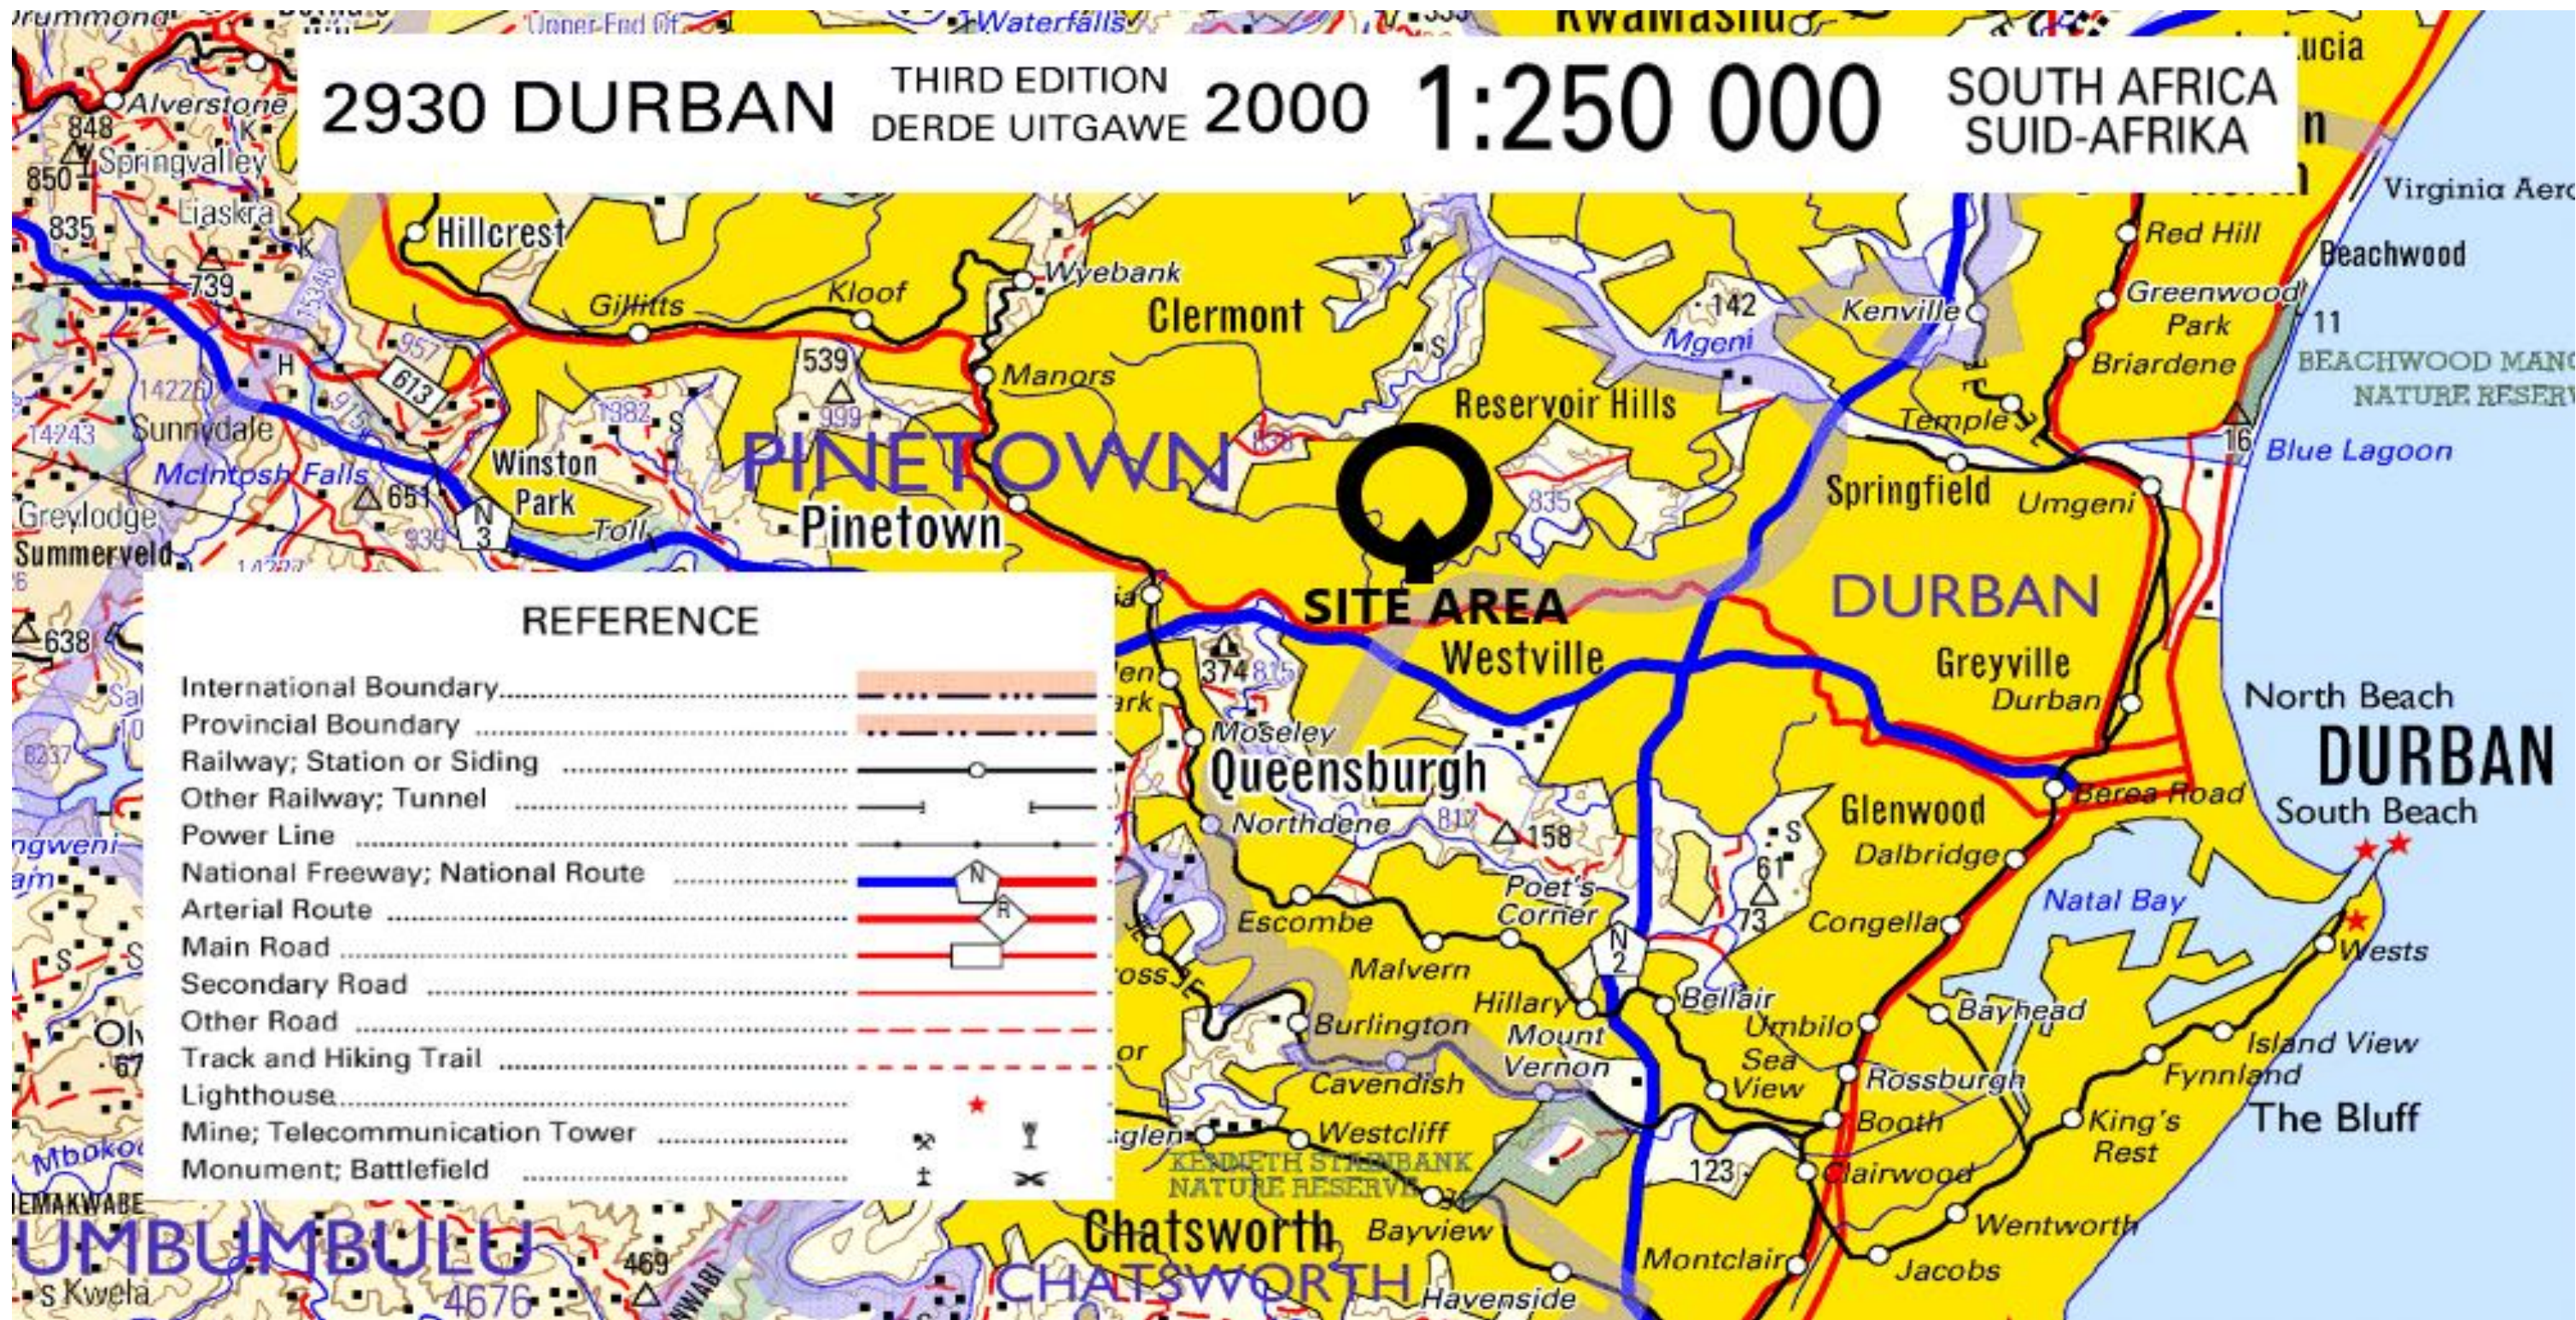

Rev No.	Date	Amendments/ Version	Signature	Plot 70 1463 Tienie Street Andeon Zandfontein Pretoria PO Box 2856 Rosslyn I 0200 Tel: 012 372 3023 Fax: 086 241 3304 Email: admin@earthinv.co.za	 EARTHINVLAB	Designed By.	BM	Project Title: GEOTECHNICAL INVESTIGATIONS FOR SOUTHERN AQUADUCT TRUNKLINE DURBAN HEIGHTS TO HIGH WYCOMBE ROAD	Scale	Job No.	Authority:
	24/11/2023	0				Checked By.	BM		1: 2000	EIL_324.3	ETHEKWINI MUNICIPALITY
						Drawn By.	BM	Drawing Title: LOCALITY MAP	Drawing No.	File No	Area:
								EIL_324.3	RESERVOIR HILLS		