

1

2


3

4

A

B

C

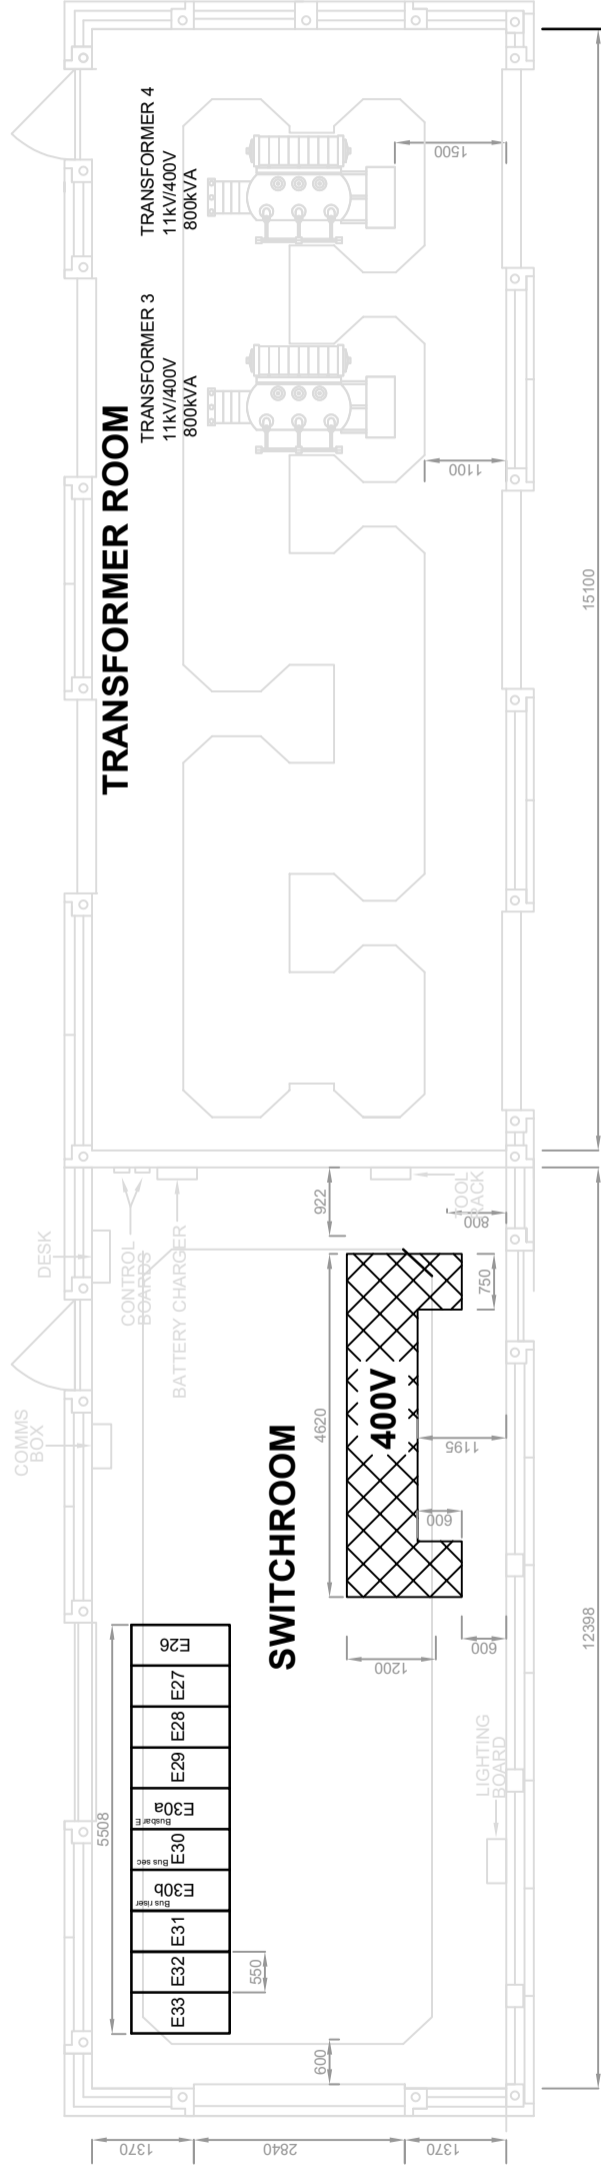

PORT ELIZABETH BERTH 102 SUBSTATION PROPOSED EQUIPMENT LAYOUT

SCALE 1 : 100

NOTES

- DO NOT SCALE DRAWING - ONLY DIMENSIONS SHOWN TO BE USED.
- THE CONTRACTOR SHALL VERIFY ALL CONDITIONS, DIMENSIONS AND LEVELS ON THE SITE AND NOTIFY THE NEC SUPERVISOR OF ANY VARIATIONS BEFORE CONSTRUCTION.

DRAWING NO.

REFERENCE

REFERENCE DRAWINGS

Transnet Pot Terminals

TRANSNET LTD. REG. NO. 199000090006
202 SMITH STREET
DURBAN
P.O. BOX 38183, DURBAN
TEL: 031 361 1686
FAX: 0866 770815



PORT OF PORT ELIZABETH

MV INFRASTRUCTURE
RELOCATION OF IMPSA CRANES
BERTH 102 SUBSTATION
PROPOSED EQUIPMENT LAYOUT (PHASE 1)

CONTRACTOR / CONSULTANT				TRANSNET POT TERMINALS			
TITLE	NAME	SIGN	DATE	TITLE	NAME	SIGN	DATE
				DRAWN	ZN		02 11 22
				CHECKED	KZ		02 11 22
				DESIGNED	ZN		02 11 22
				CHECKED	SM		02 11 22
OPERATING DIVISIONS				PR. ENG. / PR. TECH. / PR. ARCH			
TITLE	NAME	SIGN	DATE	NAME	SIGNATURE	DATE	
				S. MAGCABA		16 11 22	
				REG. NUMBER	20190951		
				SCALE:	1:100		

REVISIONS			
NO.	DESCRIPTION	BY	DATE
0A	ISSUED FOR TENDER	ZN	16/11/2022
		KZ	SM
		CHKD	APPD

This Document including all design and information therein is Confidential Intellectual Property of Transnet. Copyright and all other rights are reserved by Transnet. This Document may only be used for its intended purpose.

PROJECT NUMBER: 2 | 2 | 3 | 4 | 9 | 7 | 2 | 0 | 0 | 0

DRAWING NO.: A | 0 | 0 | 1 | 0 | 1 | 2

SHEET: 0 | A | TD

REV: 0 | A | TD

1

2

3

4

A

B

C