


WALL FINISHES:	
	GENERAL WALL COLOUR: PM900 COLOUR: RESPLENDANT Y4-D2-3
	ACCENT WALL COLOUR: PM900 COLOUR: HOLLYHOCK Y3-E2-1
	WALLPAPER 1: GRASSCLOTH LCK JR120 DESIGN SYNDICATE
	WALLPAPER 2: IMPRESSIONS - CURVE 69409 DESIGN SYNDICATE
	CUSTOM GRAPHICS: BY OTHERS
	TILE SPLASHBACK: 100 X 100 TILE INSTALLED UP TO 300mm ABOVE COUNTER CODE: CJ3646SB SUPPLIER: CERAGRAN
ALL WINDOWS: 25mm ALUMINIUM VENETIAN BLINDS COLOUR: 426 SILVER SUPPLIER: UNIVERSAL BLINDS	
ALL DOORS: ALL MASONITE AND FIRE DOORS TO BE PAINTED IN ACCENT COLOUR PM900 COLOUR: HOLLYHOCK Y3-E2-1	

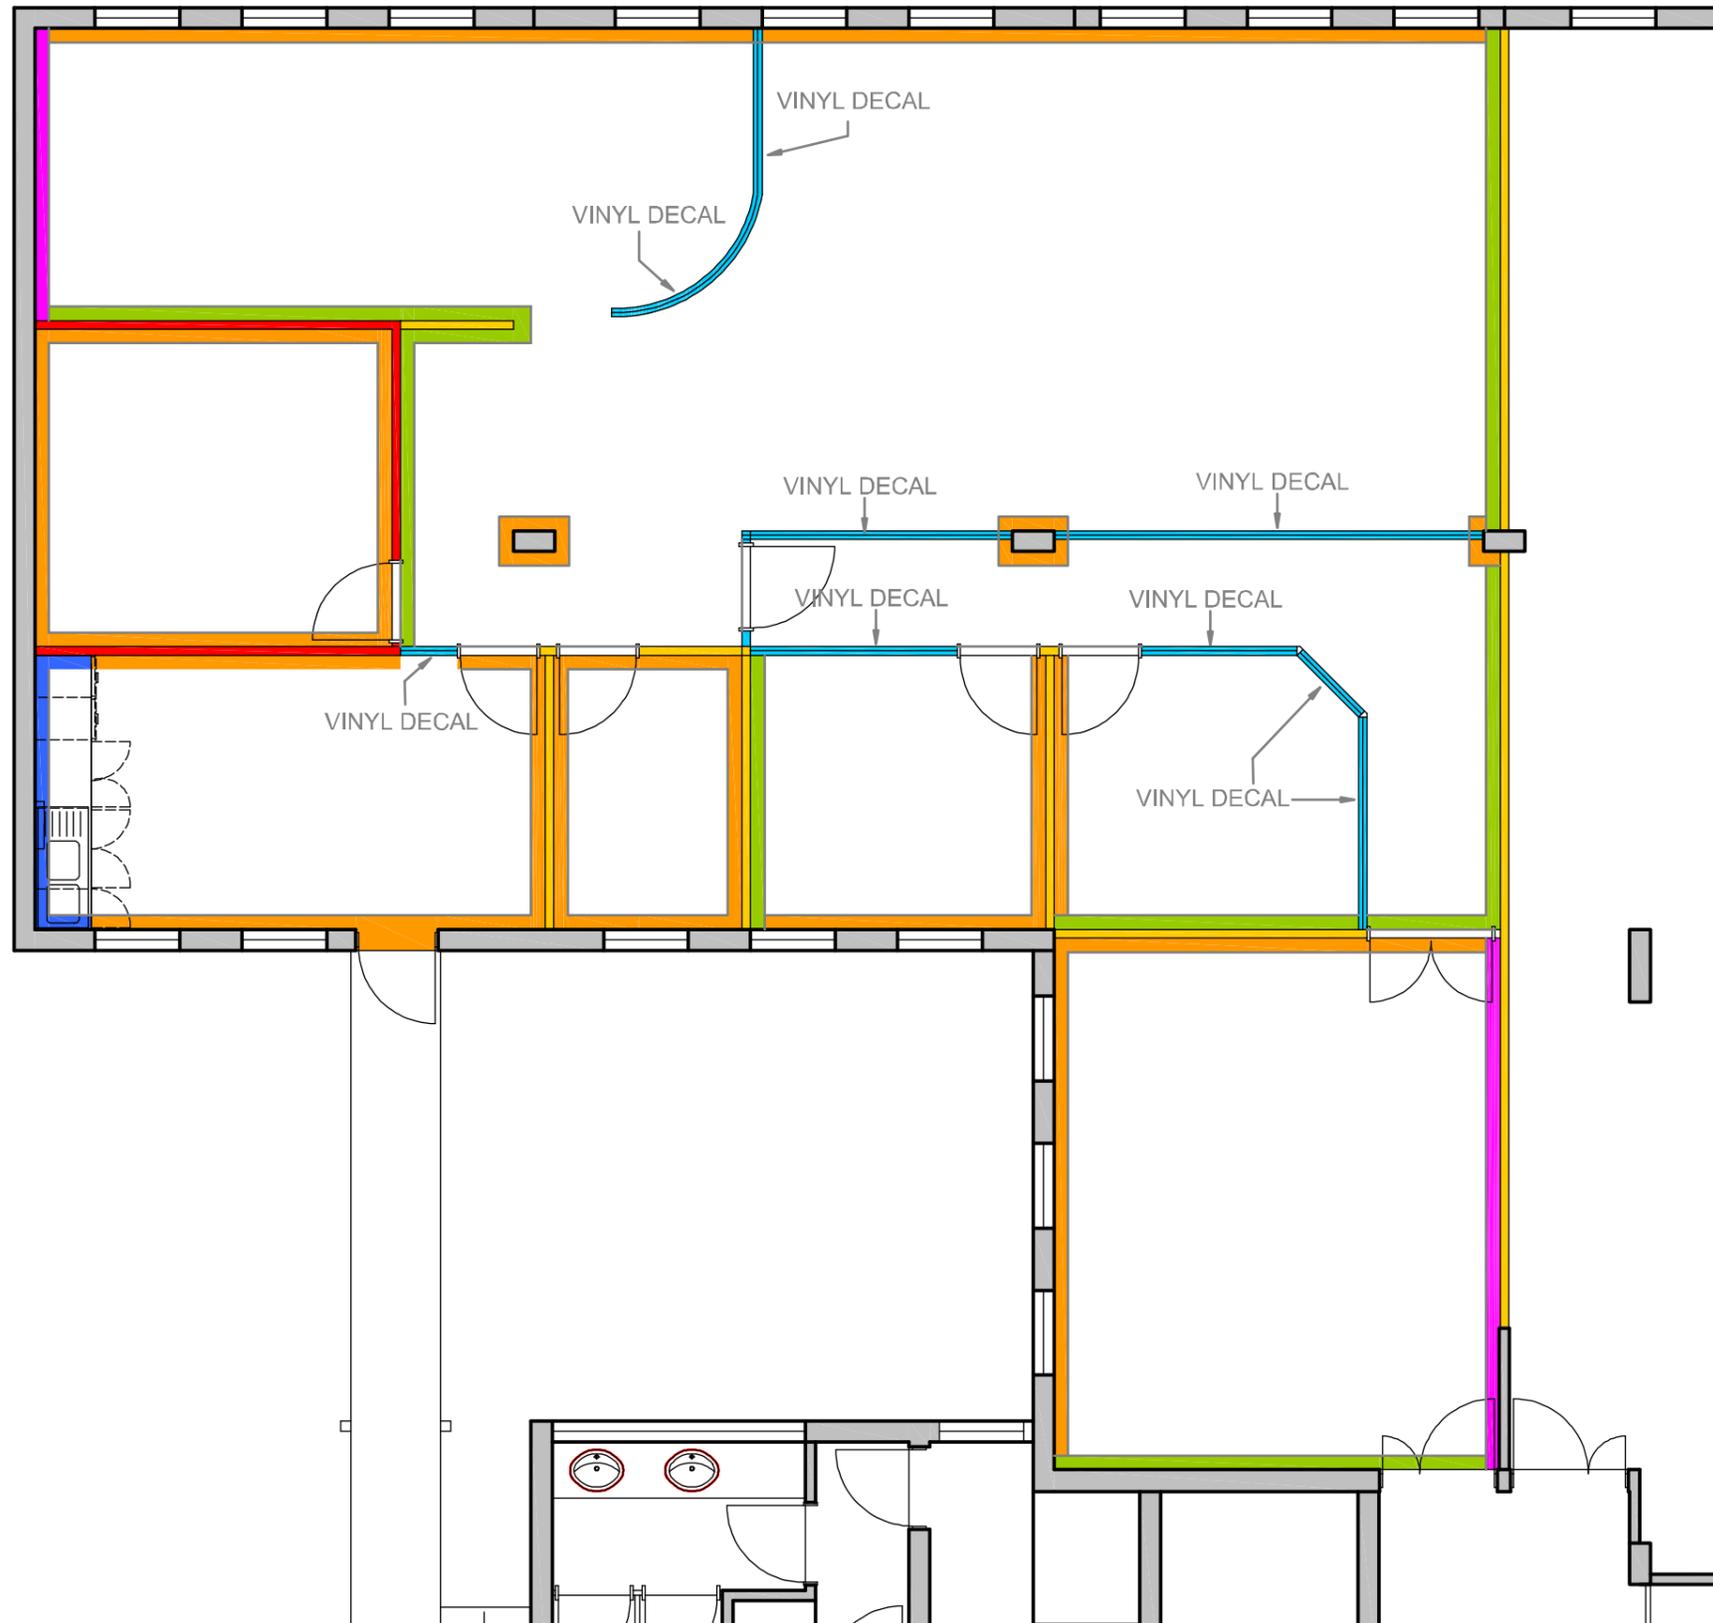

REVISIONS:

Rev.	Description	Date	By
0			

KEY TO SYMBOLS:

	NEW DRY WALL UP TO SUSPENDED CEILING HEIGHT, DOUBLE SIDED 15mm GYPSUM BOARD ALUMINIUM SKIRTING
	NEW DOUBLE PANEL, DOUBLE SIDED FIRE RETARDANT DRY WALL PARTITION UP TO SLAB HEIGHT
	EXISTING WALLS
	D1 NEW SINGLE GLASS & ALU DOOR WITH ALUMINIUM FRAME
	D2 NEW DOUBLE GLASS & ALUM DOOR IN ALU FRAME WITH HEAVY DUTY DOOR CLOSER
	D3 NEW MASONITE SINGLE DOOR WITH ALUMINIUM FRAME
	D4 NEW SINGLE 3-HOUR FIRE DOOR IN STEEL FRAME WITH HEAVY DUTY DOOR CLOSER
	W1 NEW FULL HEIGHT GLASS PANEL IN ALU FRAME 6mm SAFETY GLASS WITH VINYL DECAL WIDTH AS PER PLAN DIMENSIONS
	W2 NEW FULL HEIGHT CURVED GLASS PANEL IN ALU FRAME, 6mm SAFETY GLASS WITH VINYL DECAL, WIDTH AS PER PLAN DIMENSIONS
	EXIST POWER SKIRTING
	EXIST SINGLE SWITCH SOCKET 16 AMP
	EXIST DOUBLE SWITCH SOCKET 16 AMP
	EXIST SINGLE SWITCH SOCKET 16 AMP INSTALLED IN CEILING VOID
	EXIST SINGLE DEDICATED SWITCH SOCKET 16 AMP
	EXIST DOUBLE DEDICATED SWITCH SOCKET 16 AMP
	EXIST SINGLE DEDICATED SWITCH SOCKET 16 AMP INSTALLED IN CEILING VOID
	NEW POWER POLE WITH 4 X RED PLUGS, 4 X WHITE PLUGS, 4 X DATA POINTS
	DATA POINT
	SINGLE LIGHT SWITCH
	COLD WATER POINT WITH SHUT-OFF VALVE
	HOT WATER POINT WITH SHUT-OFF VALVE
	EXIST DOWN LIGHT
	3-TUBE FLUORESCENT LIGHT FITTING 600 X 600 IN SUSPENDED CEILING
	3-TUBE FLUORESCENT LIGHT FITTING 1200 X 600 IN SUSPENDED CEILING

GENERAL NOTES:

CONTRACTORS AND SUB-CONTRACTORS ARE TO CHECK ALL DIMENSIONS AND LEVELS ON SITE BEFORE COMMENCING WITH WORK OR CUTTING OF MATERIALS. WRITTEN DIMENSIONS TAKE PREFERENCE OVER SCALED DIMENSIONS. GDK IS TO BE NOTIFIED OF ANY VARIATIONS TO THIS PLAN PRIOR TO COMMENCEMENT OF WORK. THIS DRAWING IS THE COPYRIGHT OF GDK AND MAY NOT BE USED FOR ANY PURPOSE WHATSOEVER WITHOUT WRITTEN APPROVAL FROM GDK. ALL WORK TO COMPLY WITH THE BUILDING REGULATIONS SANS 10400 AND APPROVED MUNICIPAL BYLAWS.



GDK CONSTRUCTION (Pty) Ltd
29 Desborough Ave, Winston Ridge 2196
Tel: 086 1113 843 Fax: 011 440 6175
www.gdk.co.za



Project:
**KIMBERLEY
1ST FLOOR,
OLIVER ROAD
NEW OFFICE LAYOUT
NEW WALL FINISHES**

Date:	Drawn by:	Scale:	
2013/03/12	SR	1:75 ON A3	
Project Number	Service	Rev no:	Drawing Number
GDK-K1	P	0	0005

KIMBERLEY - NEW WALL FINISHES