


SECTIONS C-C  
Sale 1:100

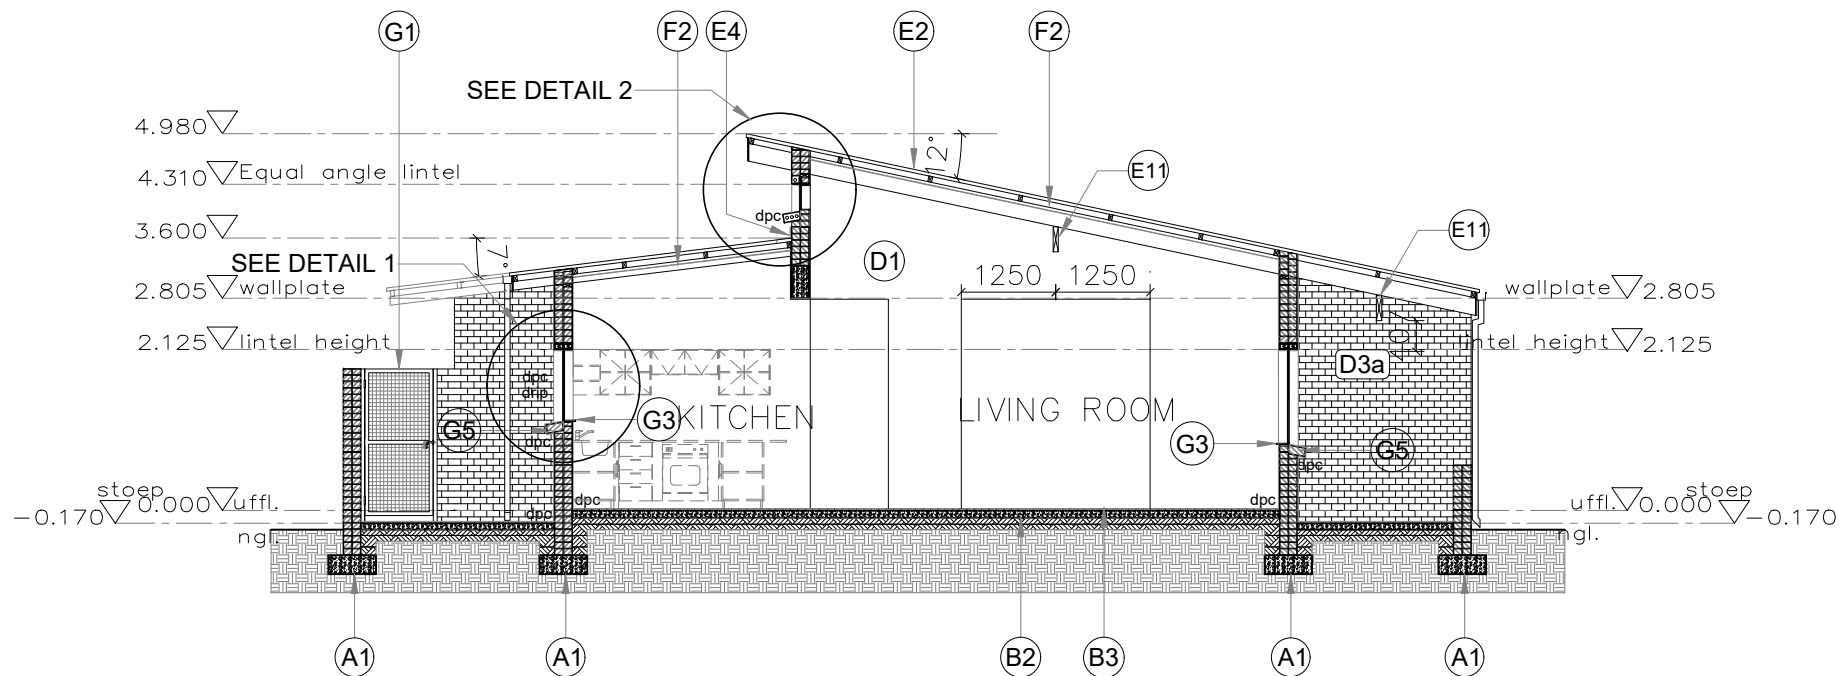

THE IMPLEMENTATION ARCHITECT TAKES THE FULL RESPONSIBILITY FOR THE IMPLEMENTATION AND EXECUTION OF THESE DRAWINGS.

ALL PLANS TO BE READ AND CO-ORDINATED IN CONJUNCTION WITH ALL OTHER PROFESSIONAL CONSULTANTS DRAWINGS

REV. NO.	DATE	REVISION	P.W.D.
----------	------	----------	--------

ISSUED FOR Tender

NAME	DEPARTMENT	DATE	SIGNATURE
------	------------	------	-----------

All materials, fittings, etc. specified on the drawings under a trade name, catalogue number or reference, must be exactly as described. Any other product of equal quality may be used subject to the Architect's written approval.  
All building works to be of a higher quality as per Architect's approval above the building industry's accepted average.

Client:



Implementing Agent:

consultant:

**CONSULTIUM**  
ARCHITECTS & URBAN DESIGNERS

discipline: **ARCHITECTURE — WORKING DRAWINGS**

project: **MKHONDO COMMUNITY HEALTH CLINIC  
ERF NO: 1827 ETHANDAKUKHANYA  
2 BEDROOM STAFF  
HOUSING UNIT FOR MPUMALANGA CLINICS**

drawing title: **SECTION C-C**

ref.no: **N10/09/08** designed by: **A.MACAMO**

scale: **AS INDICATED** drawn by: **A.MACAMO**

date: **05/04/2022** checked by: **K.MANGALA**

type: **CHC (CLINIC)**

drawing no. **N10/09/08/ WD-007**