

ALL PLANS TO BE READ AND CO-ORDINATED IN
CONJUNCTION WITH ALL OTHER PROFESSIONAL
CONSULTANTS DRAWINGS

NAME	DEPARTMENT	DATE	SIGNATURE

Client:



Implementing Agent:



consultant:



discipline:

ARCHITECTURE — WORKING DRAWINGS

project:
MKHONDO COMMUNITY HEALTH CLINIC
ERF NO: 1827 ETHANDAKUKHANYA
2 BEDROOM STAFF
HOUSING UNIT FOR MPUMALANGA CLINICS

drawing title:

ELEVATIONS


ref.no: N10/09/08 designed by: A.MACAMO

scale: AS INDICATED drawn by: A.MACAMO


date: 05/04/2022 checked by: K.MANGALA

type: CHC (CLINIC)

drawing no. N10/09/08/ WD-008

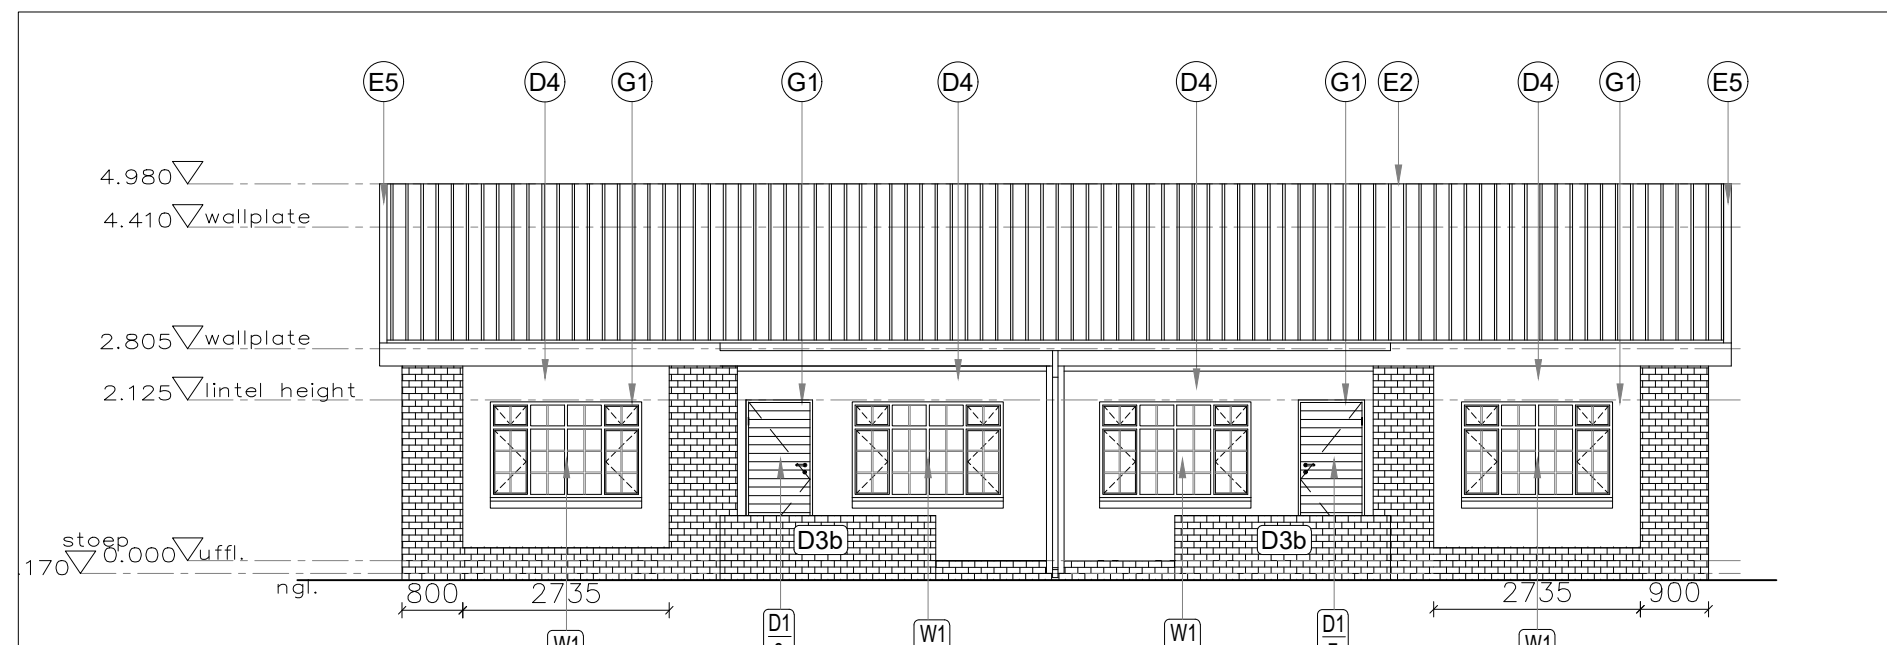

ELEVATION 1
Sale 1:100

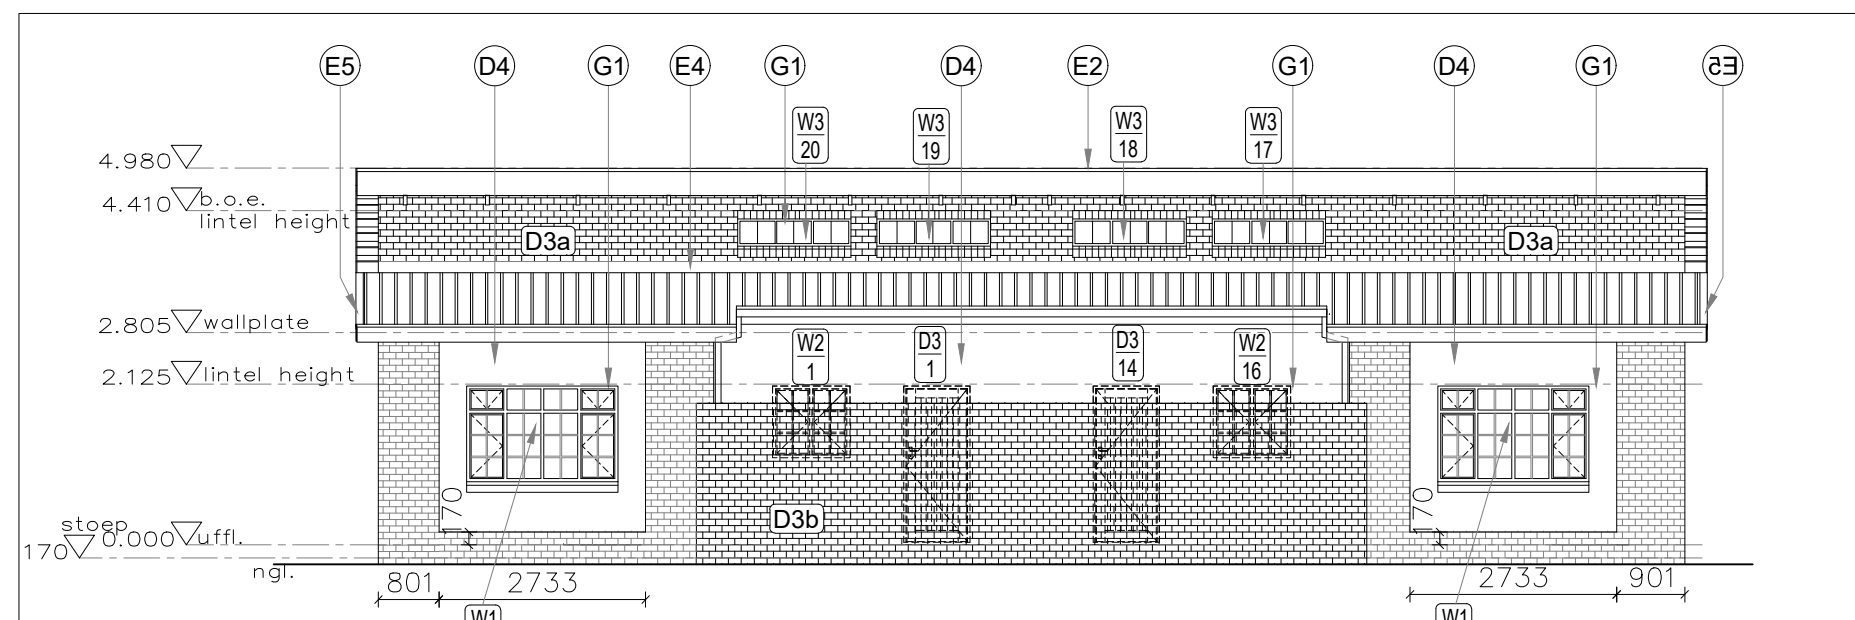

ELEVATION 3
Sale 1:100