



ELEVATION 2
Sale 1:100

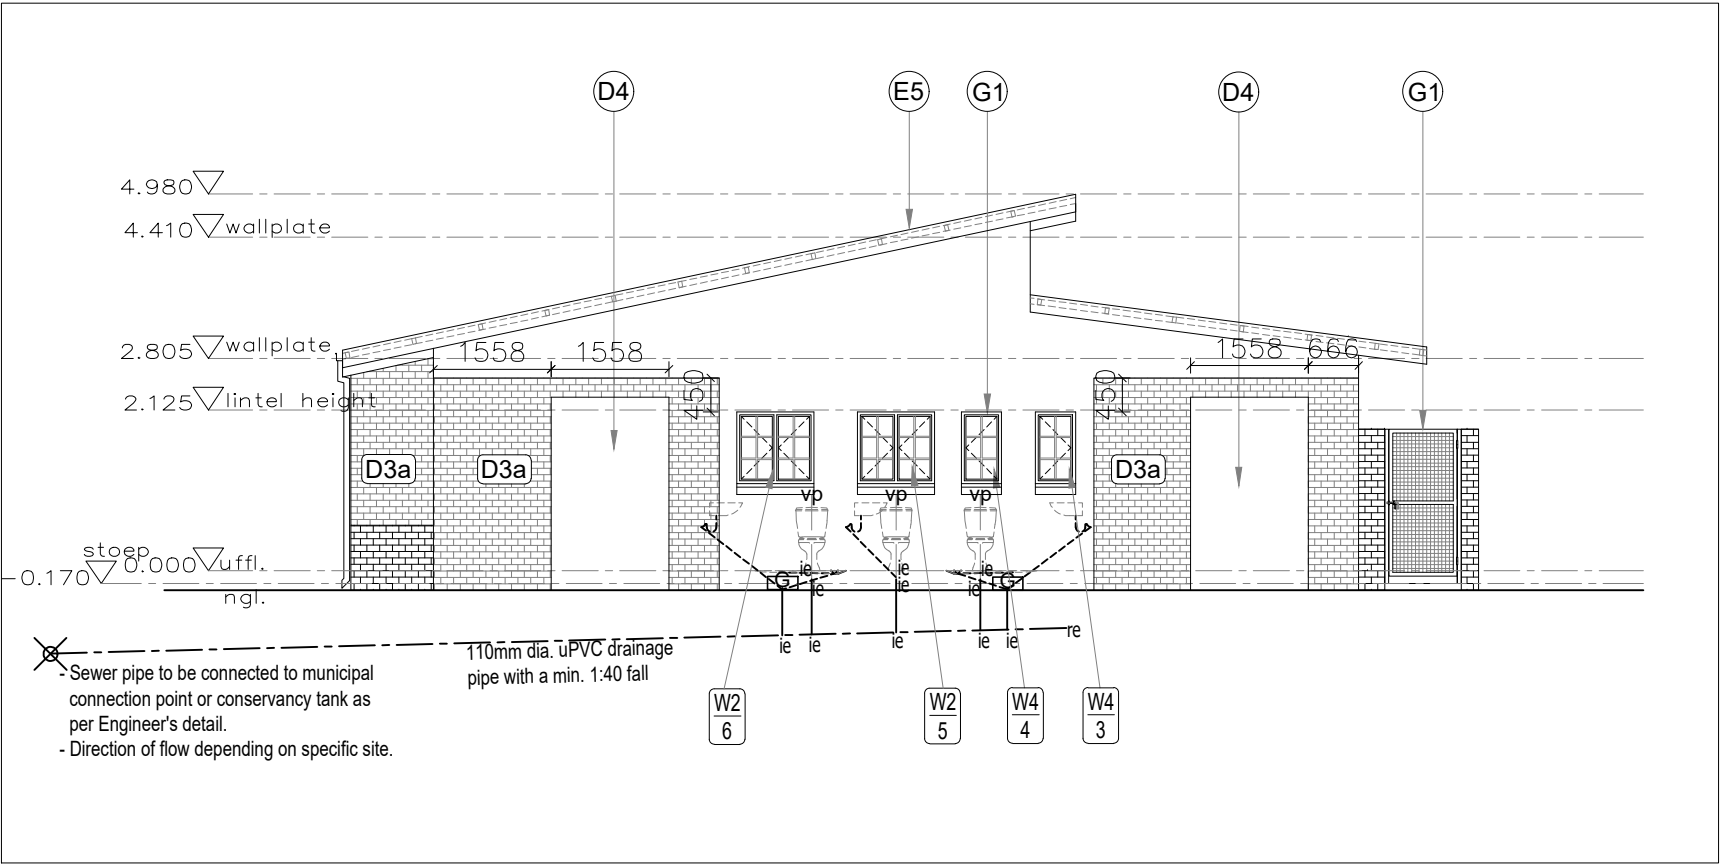

ELEVATION 4
Sale 1:100

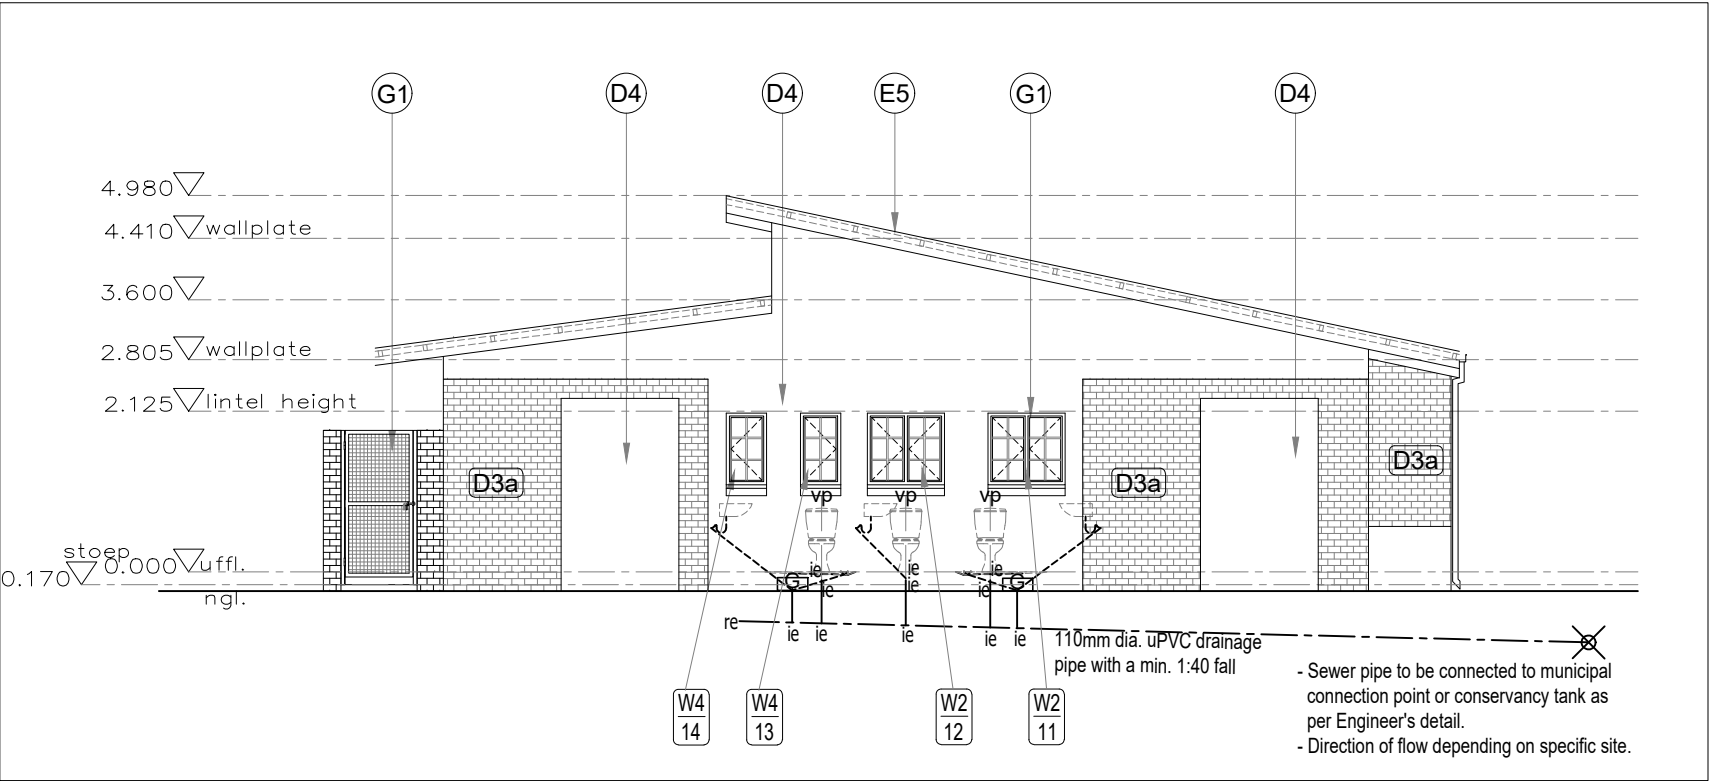

THE IMPLEMENTATION ARCHITECT TAKES THE FULL RESPONSIBILITY FOR THE IMPLEMENTATION AND EXECUTION OF THESE DRAWINGS.

ALL PLANS TO BE READ AND CO-ORDINATED IN CONJUNCTION WITH ALL OTHER PROFESSIONAL CONSULTANTS DRAWINGS

REV. NO	DATE	REVISION	P.W.D.
		ISSUED FOR Tender	

NAME	DEPARTMENT	DATE	SIGNATURE
------	------------	------	-----------

All materials, fittings, etc. specified on the drawings under a trade name, catalogue number or reference, must be exactly as described. Any other product of equal quality may be used subject to the Architect's written approval. All building works to be of a higher quality as per Architect's approval above the building industry's accepted average.

Client:



Implementing Agent:



consultant:



discipline: ARCHITECTURE – WORKING DRAWINGS

project: MKHONDO COMMUNITY HEALTH CLINIC
ERF NO: 1827 ETHANDAKUKHANYA
2 BEDROOM STAFF
HOUSING UNIT FOR MPUMALANGA CLINICS

drawing title:

ELEVATIONS

ref.no: N10/09/08 designed by: A.MACAMO

scale: AS INDICATED drawn by: A.MACAMO

date: 05/04/2022 checked by: K.MANGALA

type: CHC (CLINIC)

drawing no. N10/09/08/ WD-009