



SEE DRAWING /WD-200 FOR GENERAL SPECIFICATIONS : SECTIONS & ELEVATIONS

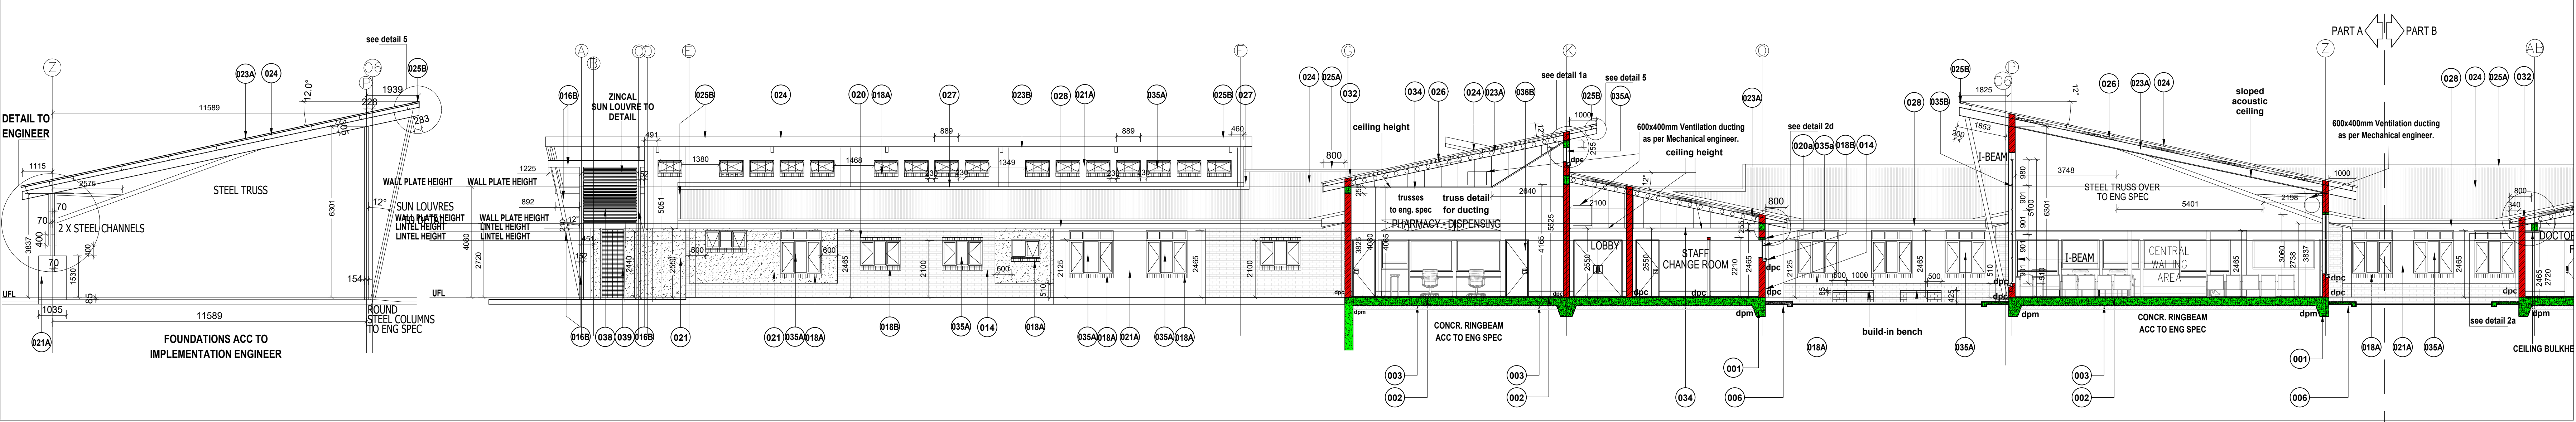


SECTION MM  
Scale 1:100

SECTION AA - part A  
Scale 1:100

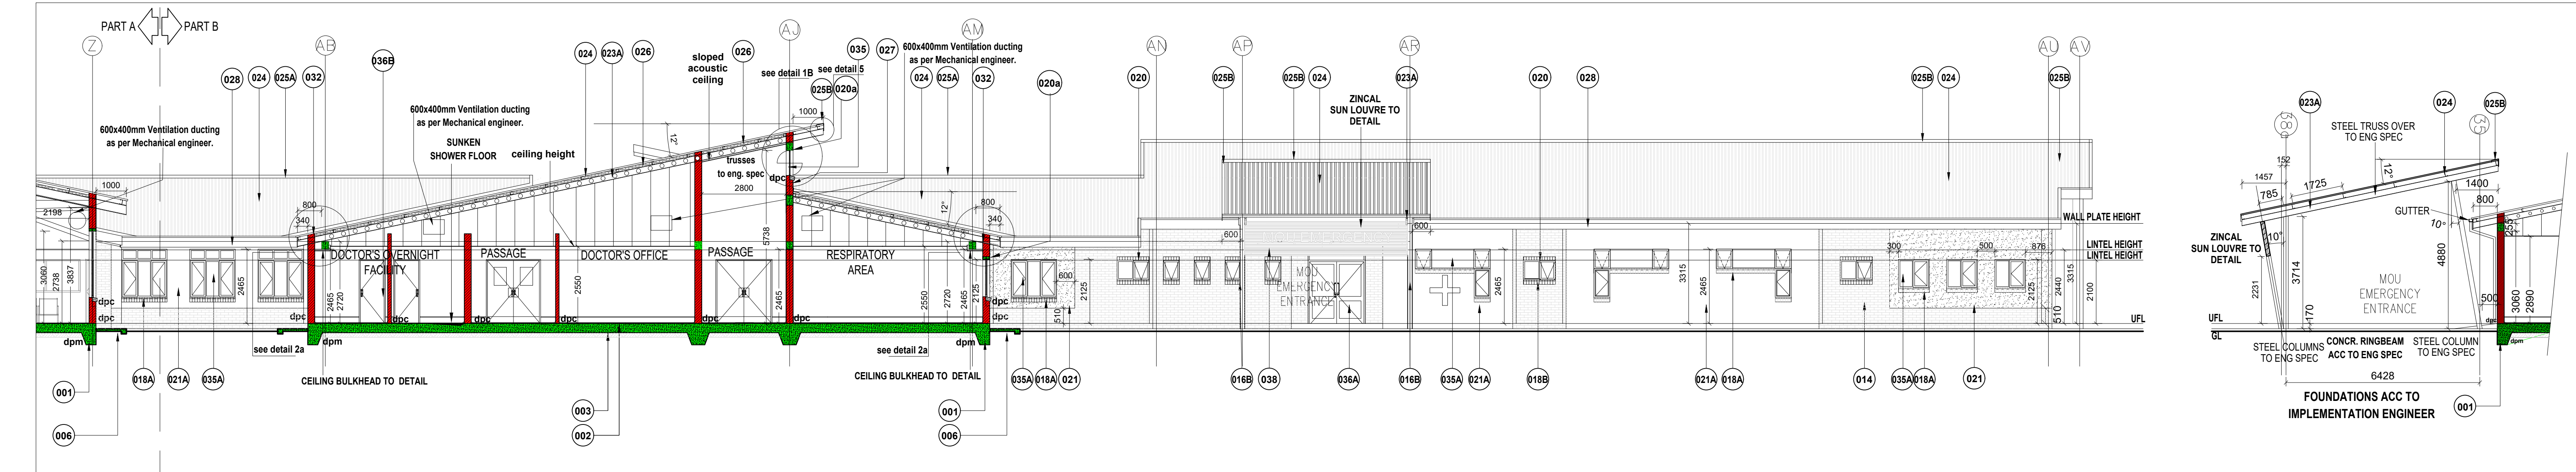


SECTION AA - part B  
Scale 1:100


SECTION HH  
Scale 1:100

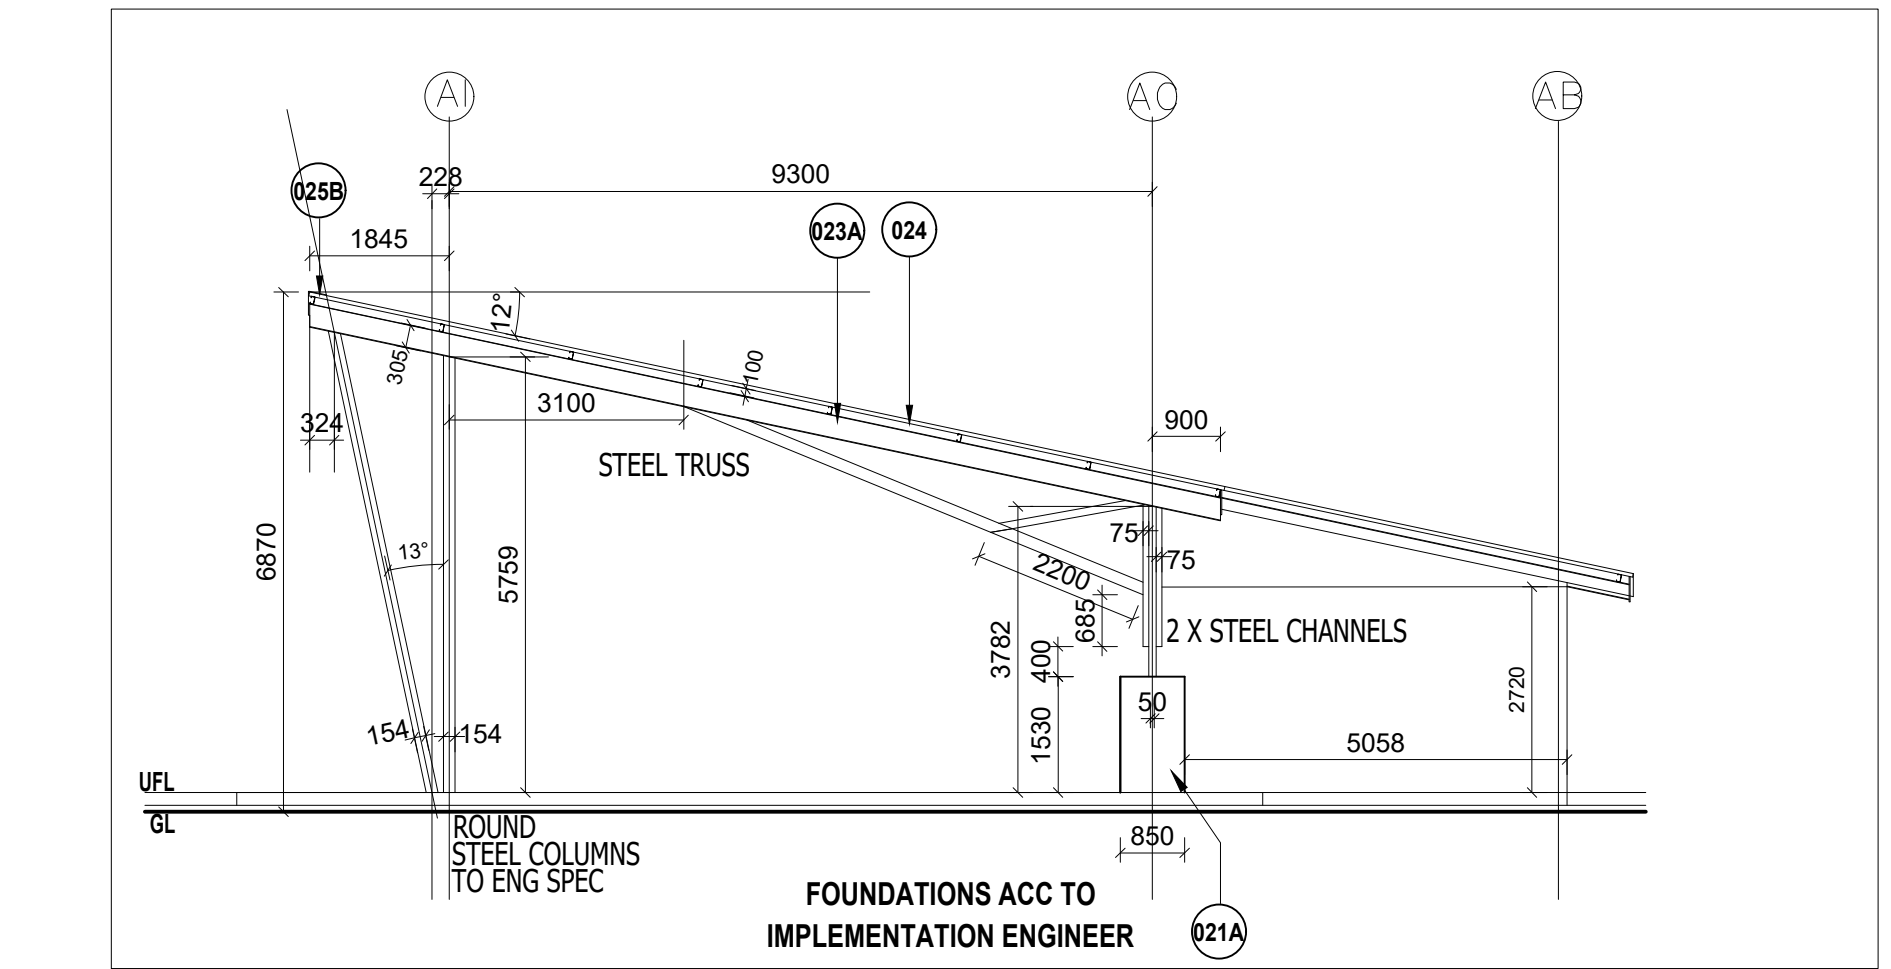


SECTION OO  
Scale 1:100

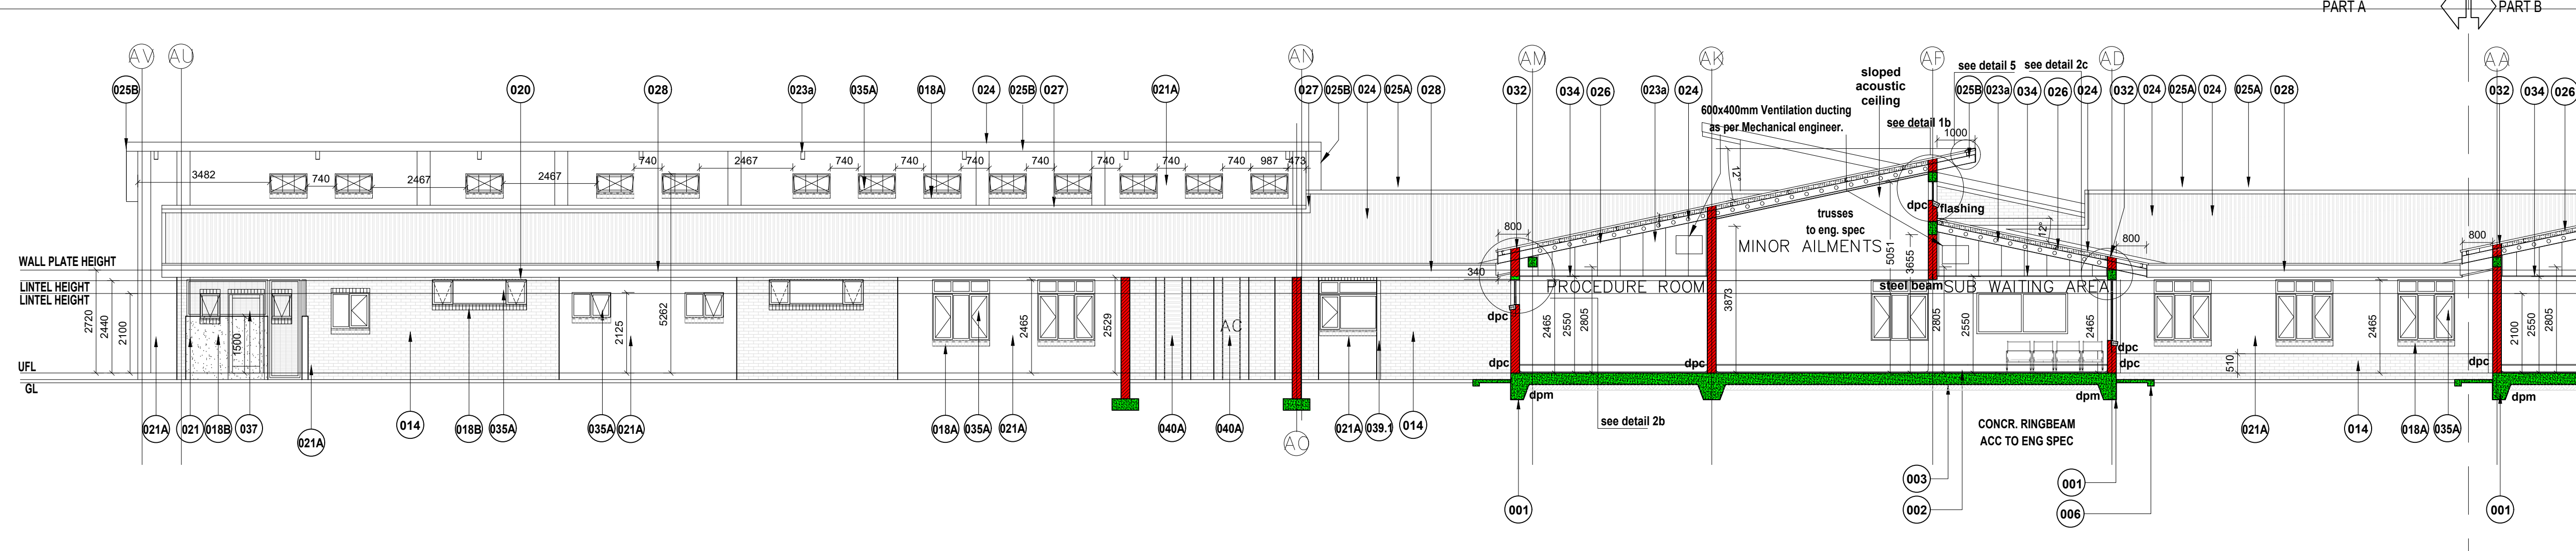

SECTION BB - part A  
Scale 1:100

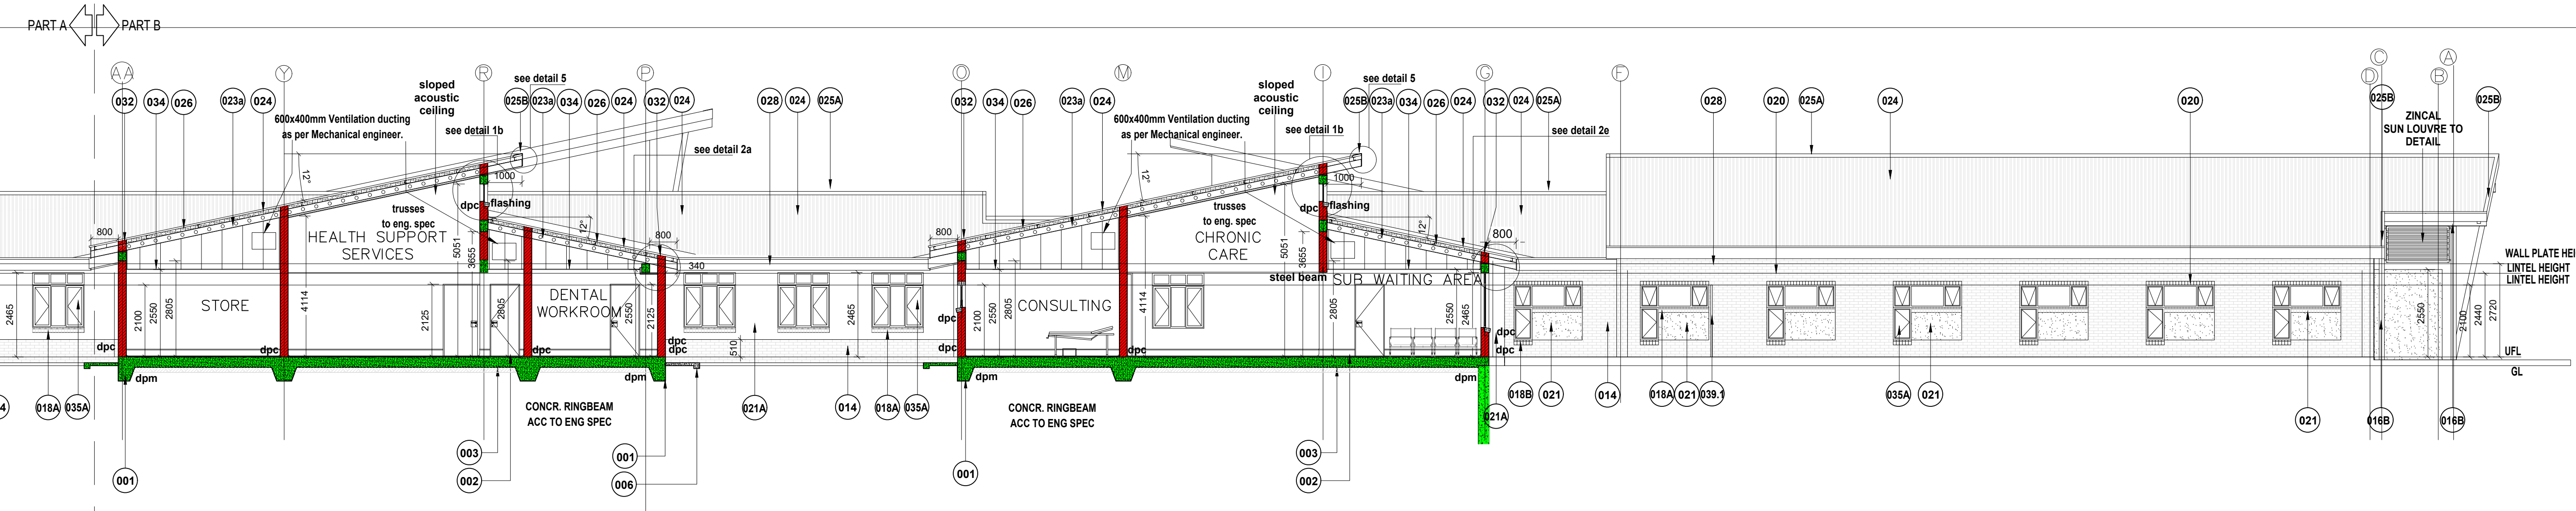

SECTION BB - part A  
Scale 1:100

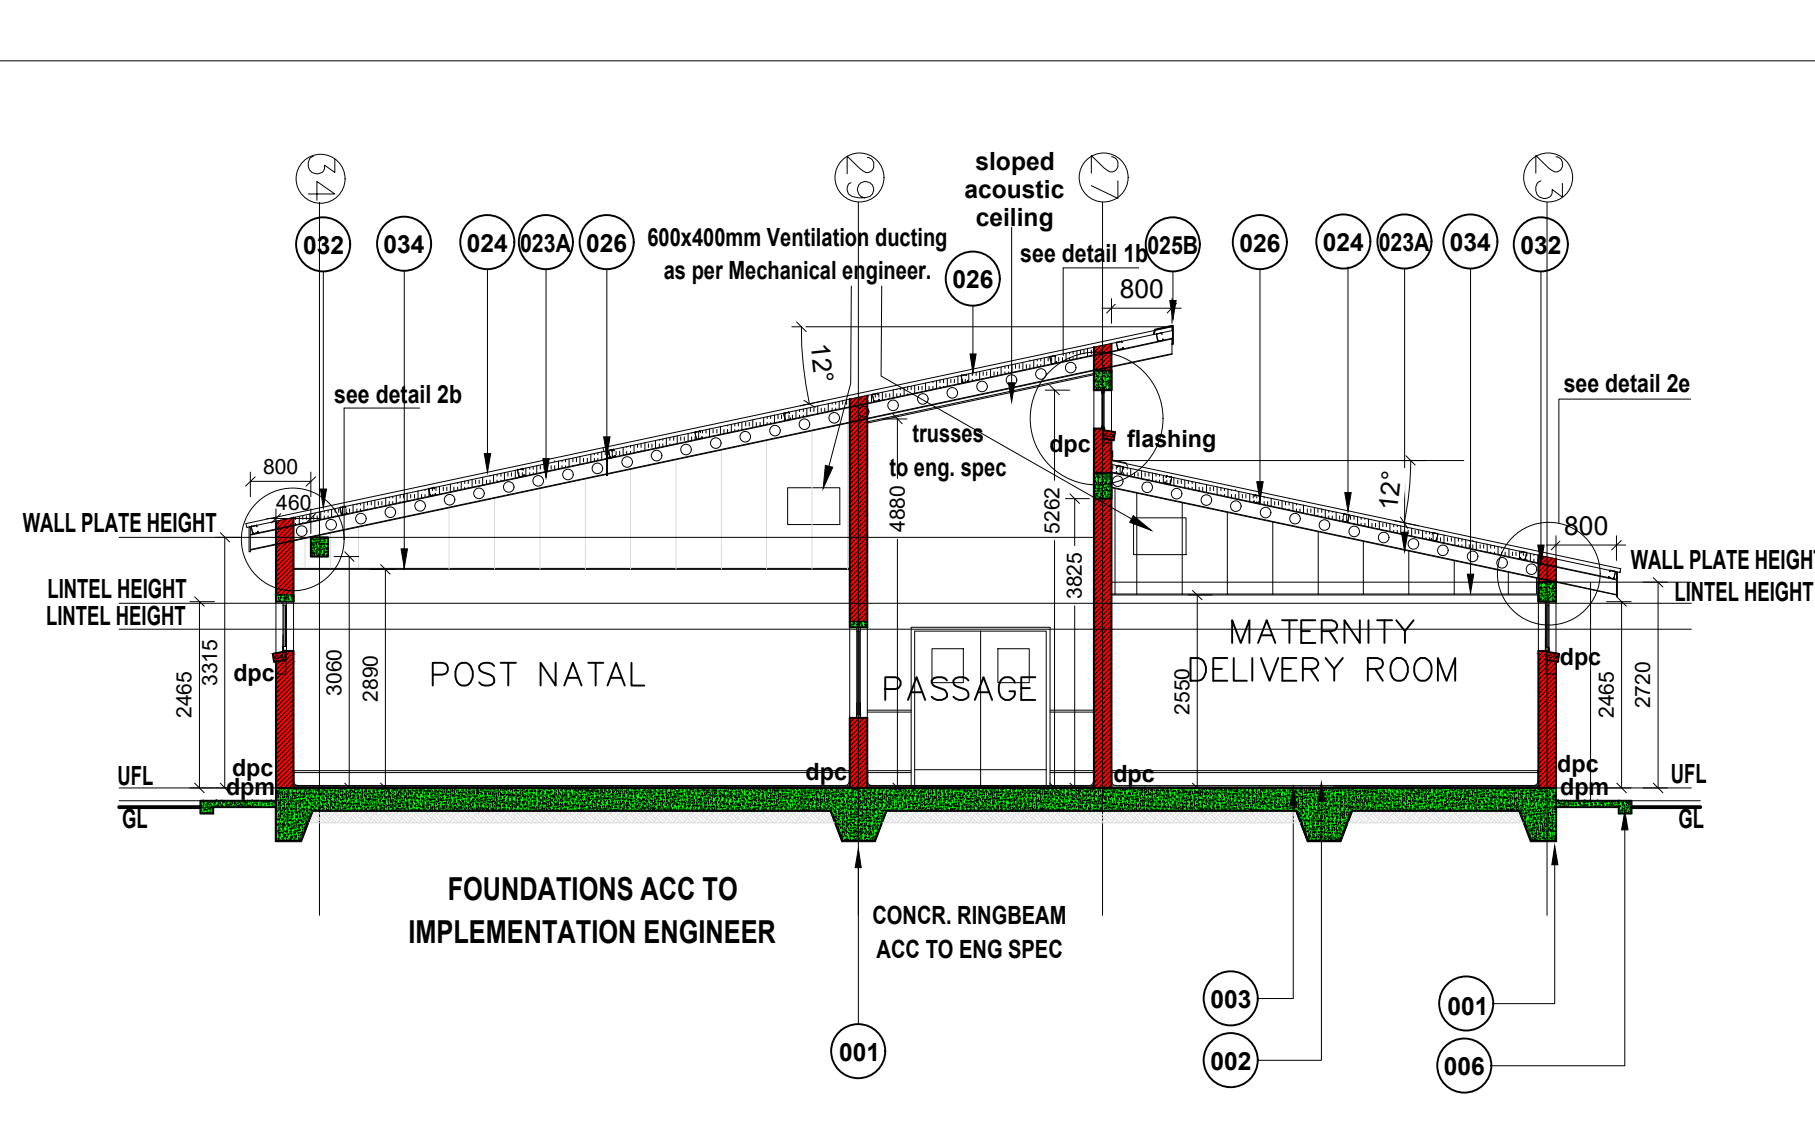

SECTION PP  
Scale 1:100

SECTIONS (2) ONLY

THE IMPLEMENTATION ARCHITECT TAKES THE FULL RESPONSIBILITY FOR THE IMPLEMENTATION AND EXECUTION OF THESE DRAWINGS.

ALL PLANS TO BE READ AND CO-ORDINATED IN CONJUNCTION WITH ALL OTHER PROFESSIONAL CONSULTANTS DRAWINGS

REV. NO	DATE	REVISION	P.W.D.
		ISSUED FOR TENDER	

NAME	DEPARTMENT	DATE	SIGNATURE
------	------------	------	-----------

All materials, fittings, etc. specified on the drawings under a trade name, catalogue number or reference, must be exactly as described. Any other product of equal quality may be used subject to the Architect's written approval. All building works to be of a higher quality as per Architects's approval above the building industry's accepted average.



Implementing Agent:



discipline: ARCHITECTURE - WORKING DRAWINGS  
project:

PROPOSED MKHONDO COMMUNITY HEALTH CLINIC  
ERF NO: 1827 ETHANDAKUKHANYA

drawing title: SECTIONS (2) MAIN BUILDING

ref.no: N10/09/08  
scale: AS INDICATED  
date: 06/05/2022  
type: CHC (CLINIC)  
drawing no: N10/09/08/ W-201

designed by: A.MACAMO  
drawn by: A.MACAMO  
checked by: K.MANGALA