




REV. NO	DATE	REVISION	P.W.D.
		ISSUED FOR TENDER	

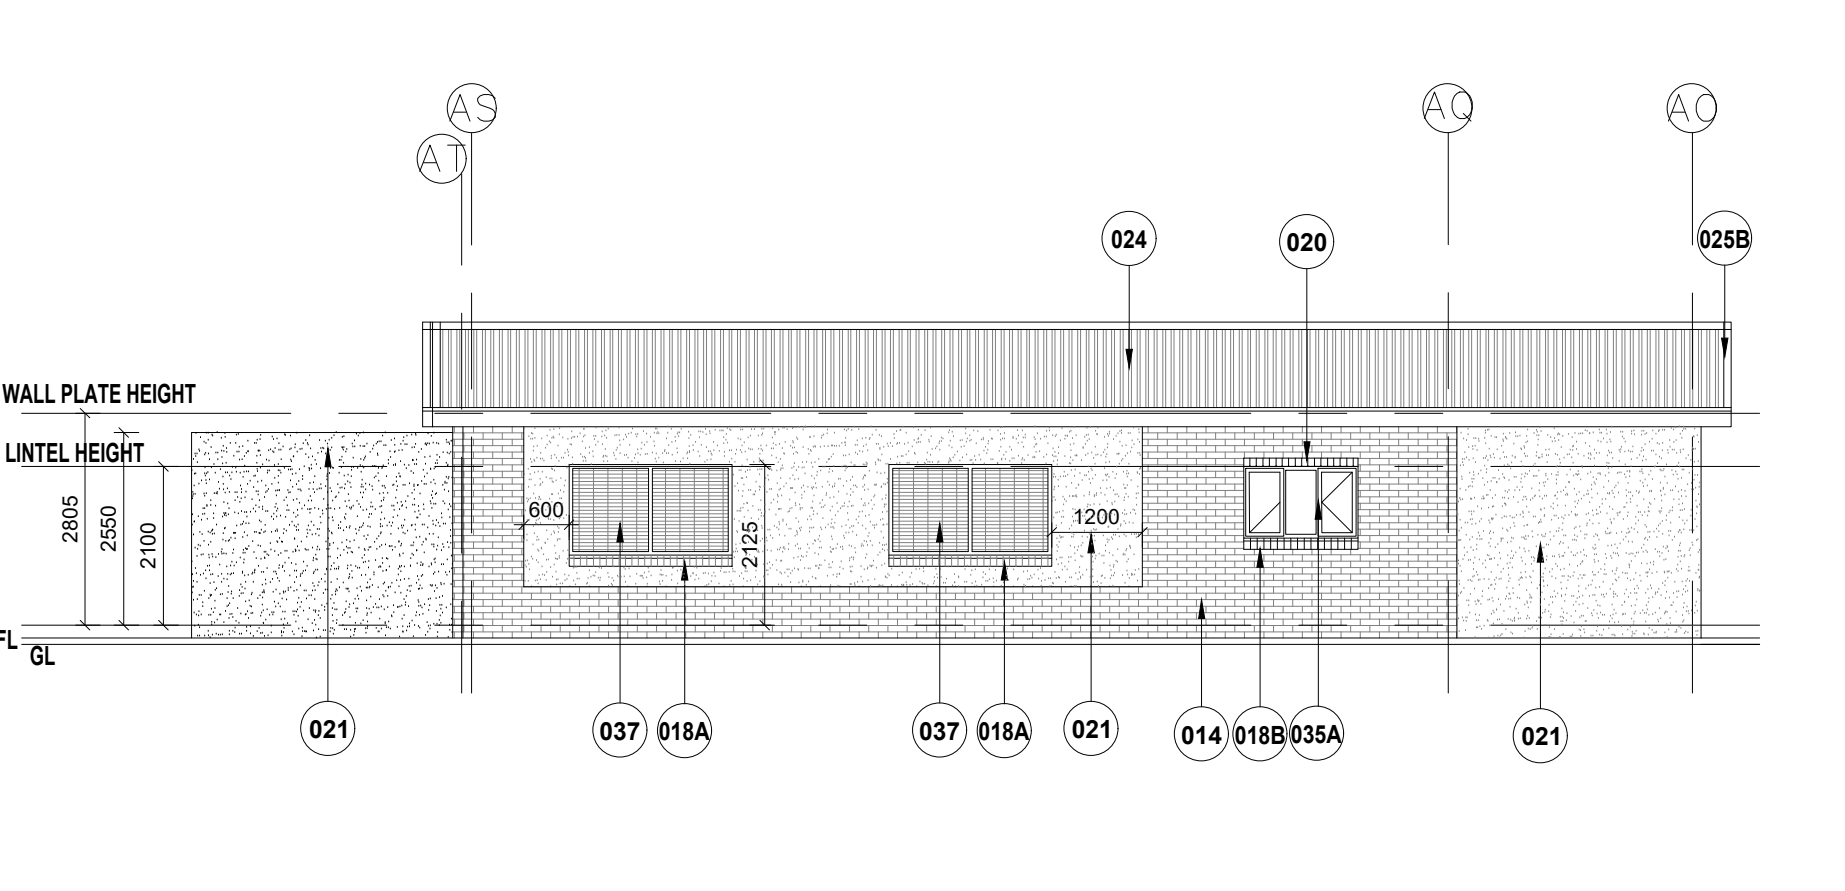


**OUTSIDE SUPPORT SERVICES :
SIDE 13 ELEVATION
Scale 1:100**

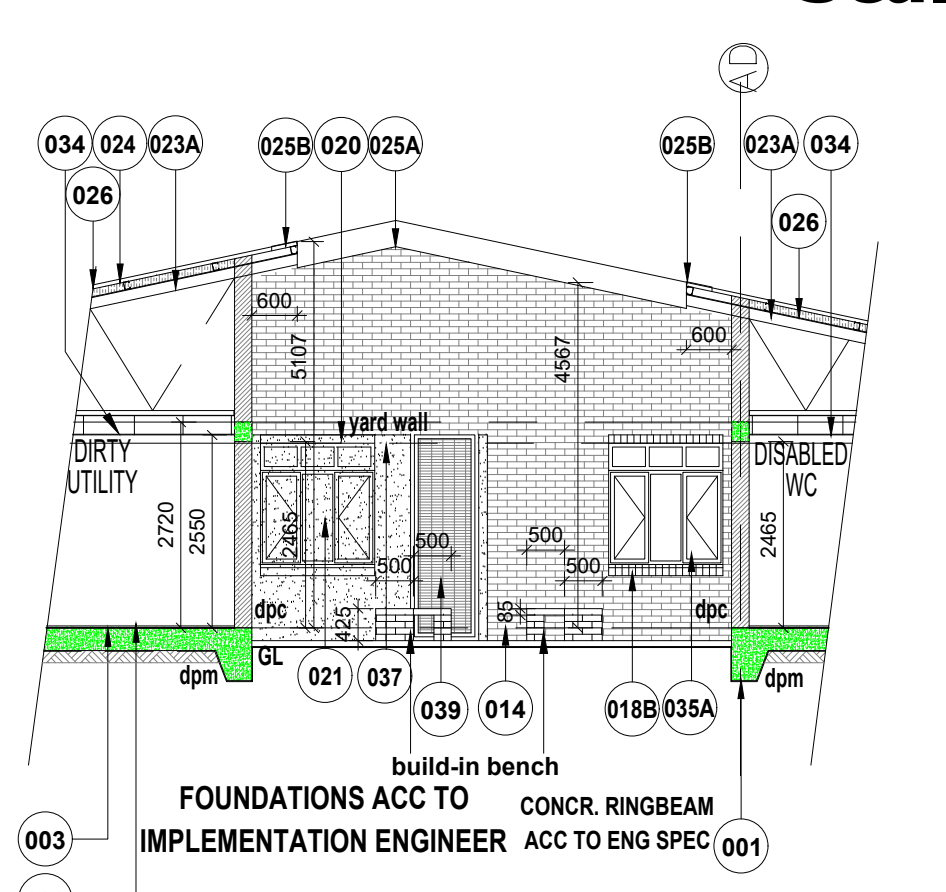


**COURTYARD :
SIDE 12 ELEVATION
Scale 1:100**

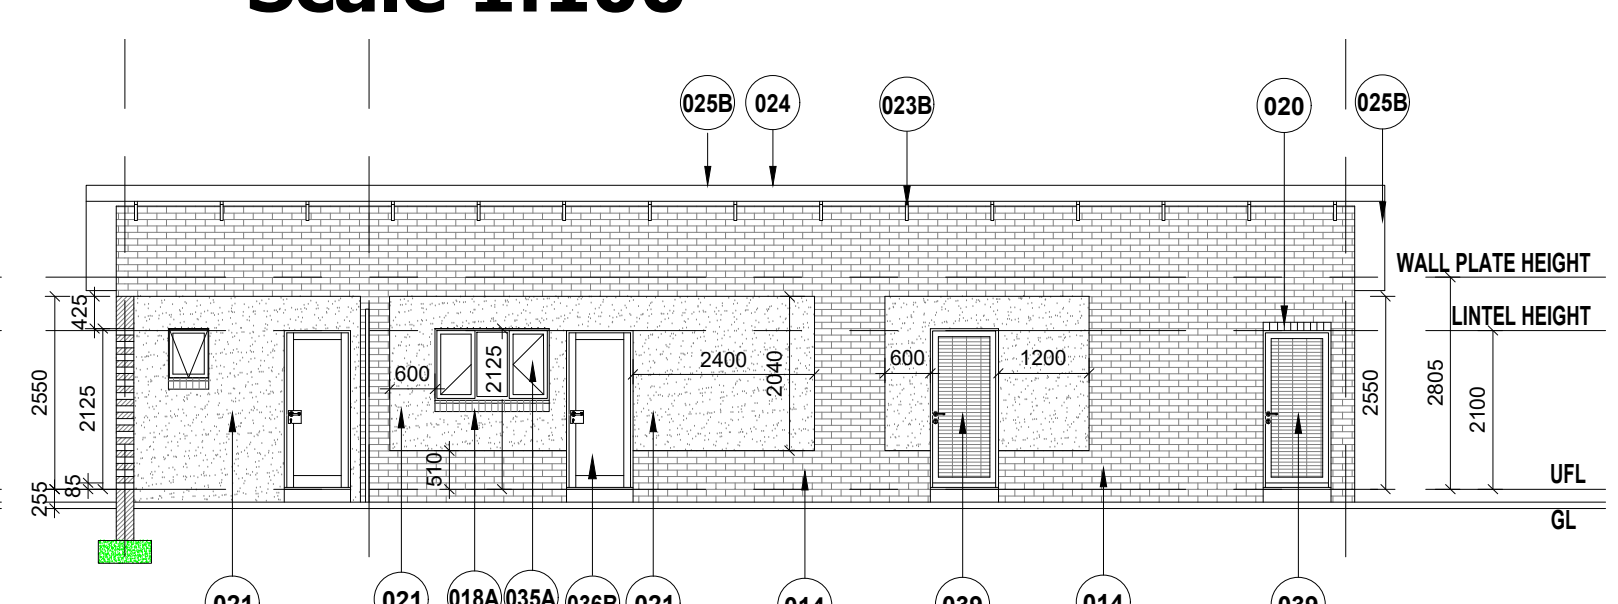

**OUTSIDE SUPPORT SERVICES :
ELEVATION 18**

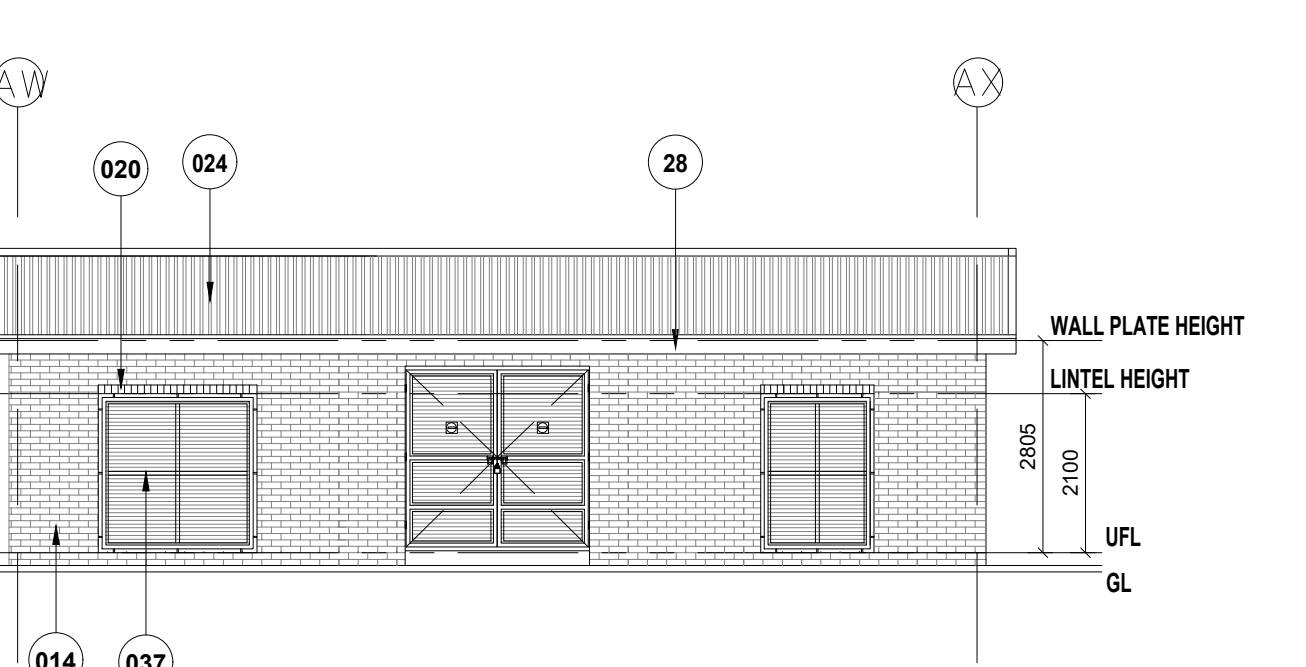

**GENERATOR :
SIDE 21 ELEVATION
Scale 1:100**

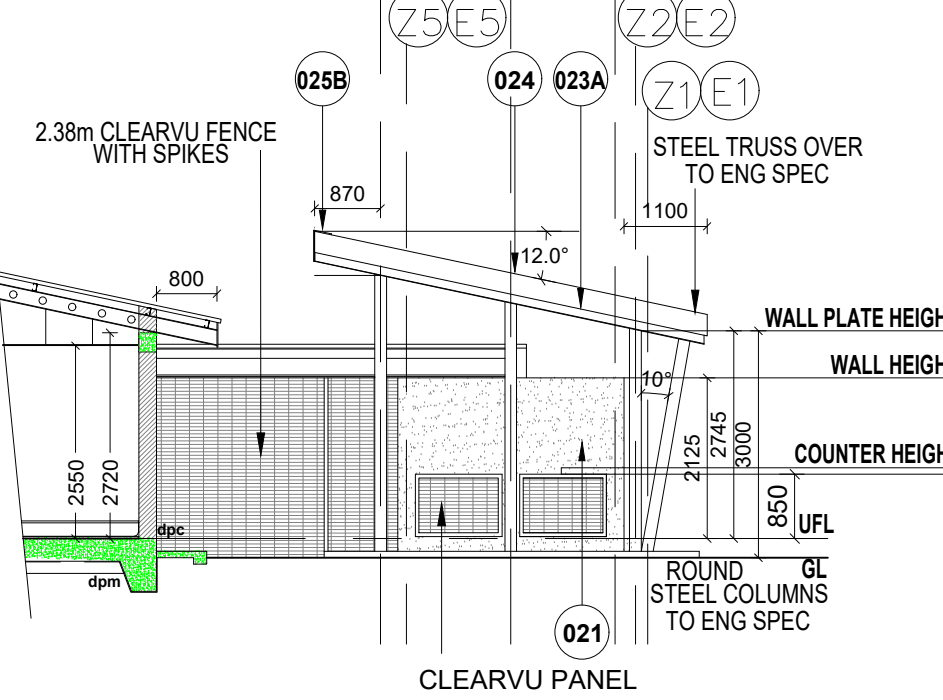

**SPUTUM :
SIDE 26 ELEVATION
Scale 1:100**

ELEVATIONS (2) ONLY

NAME	DEPARTMENT	DATE	SIGNATURE

All materials, fittings, etc. specified on the drawings under a trade name, catalogue number or reference, must be exactly as described. Any other product of equal quality may be used subject to the Architect's written approval.

All building works to be of a higher quality as per Architect's approval above the building industry's accepted average.

Client:

 **health**

Department:
Health
REPUBLIC OF SOUTH AFRICA

Implementing Agent:

consultant:

CONSULTIUM 
ARCHITECTS & URBAN DESIGNERS

discipline:

ARCHITECTURE -
WORKING DRAWINGS

project:

IT

IT

IT

MKHONDO COMMUNITY HEALTH CLINIC
ON ERF NO: 1827 ETHANDAKUKHANYA

drawing title:

ELEVATIONS

MAIN BUILDING

ref.no: _____ designed by: _____

N10/09/08	A.MACAMO
scale:	drawn by:
AS INDICATED	A.MACAMO
date:	checked by:
06/05/2022	K.MANGALA

type: CHC (CLINIC)
drawing no. N10/09/08/ W-30