




BOX FRONT VIEW (FRONT COVER REMOVED)
SCALE 1:2,5
MATERIAL: 3mm THICK POLYETHYLENE POLYMER

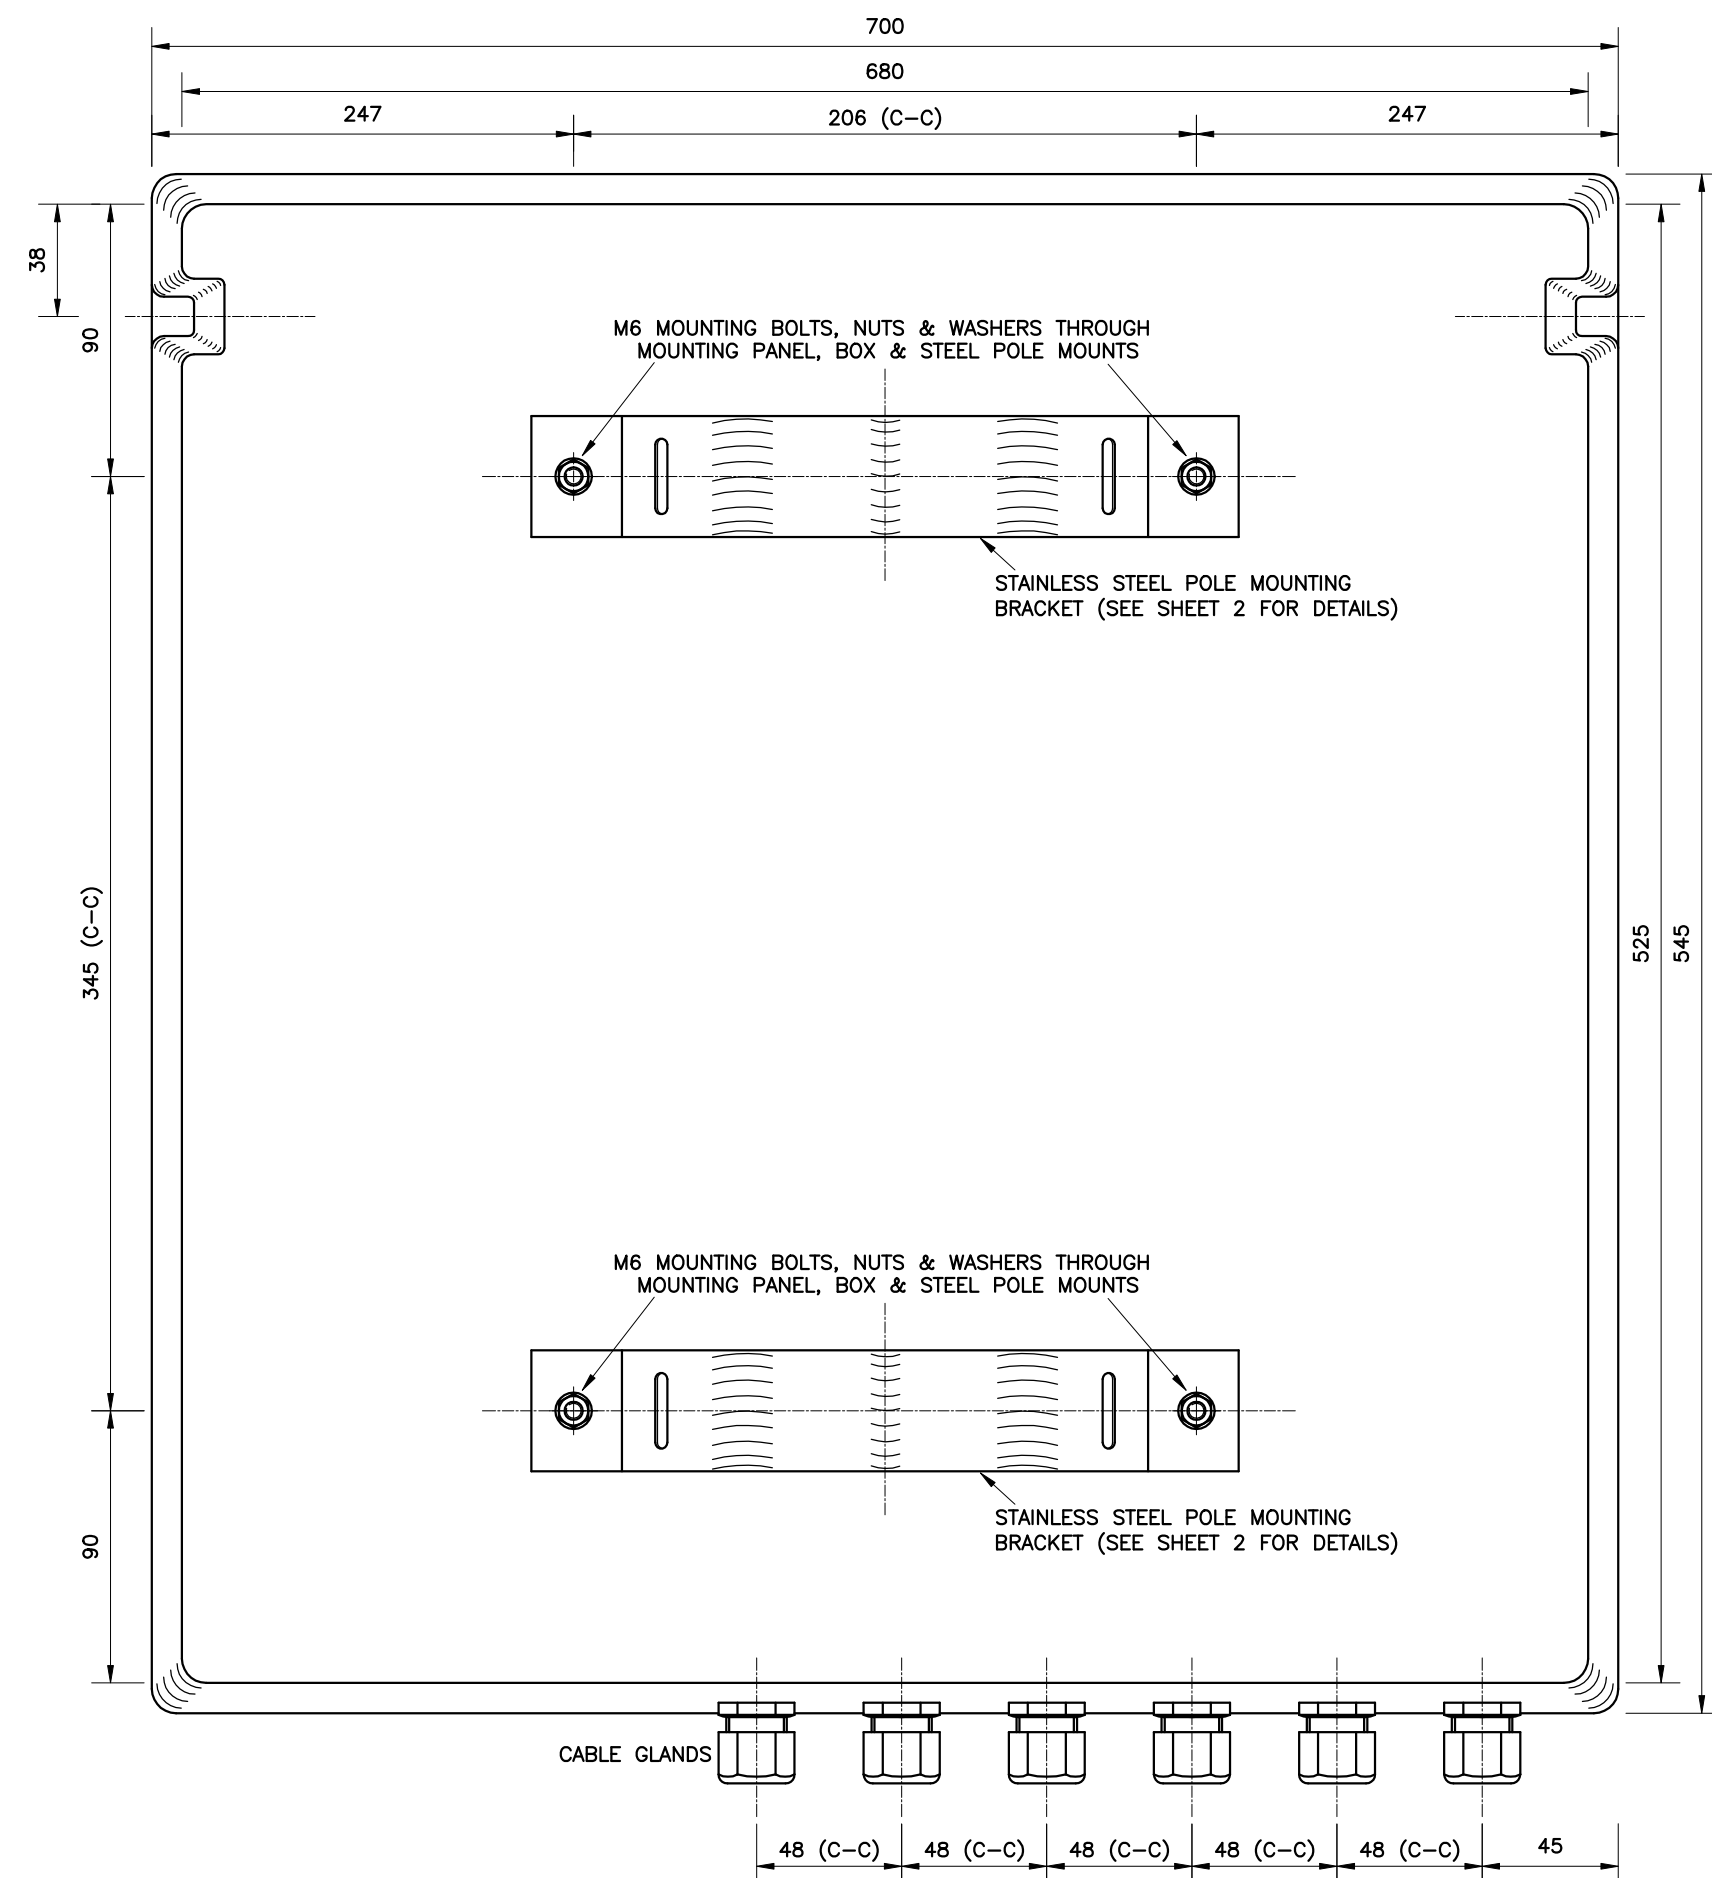


BOX REAR VIEW (FRONT COVER REMOVED)
SCALE 1:2,5
MATERIAL: 3mm THICK POLYETHYLENE POLYMER

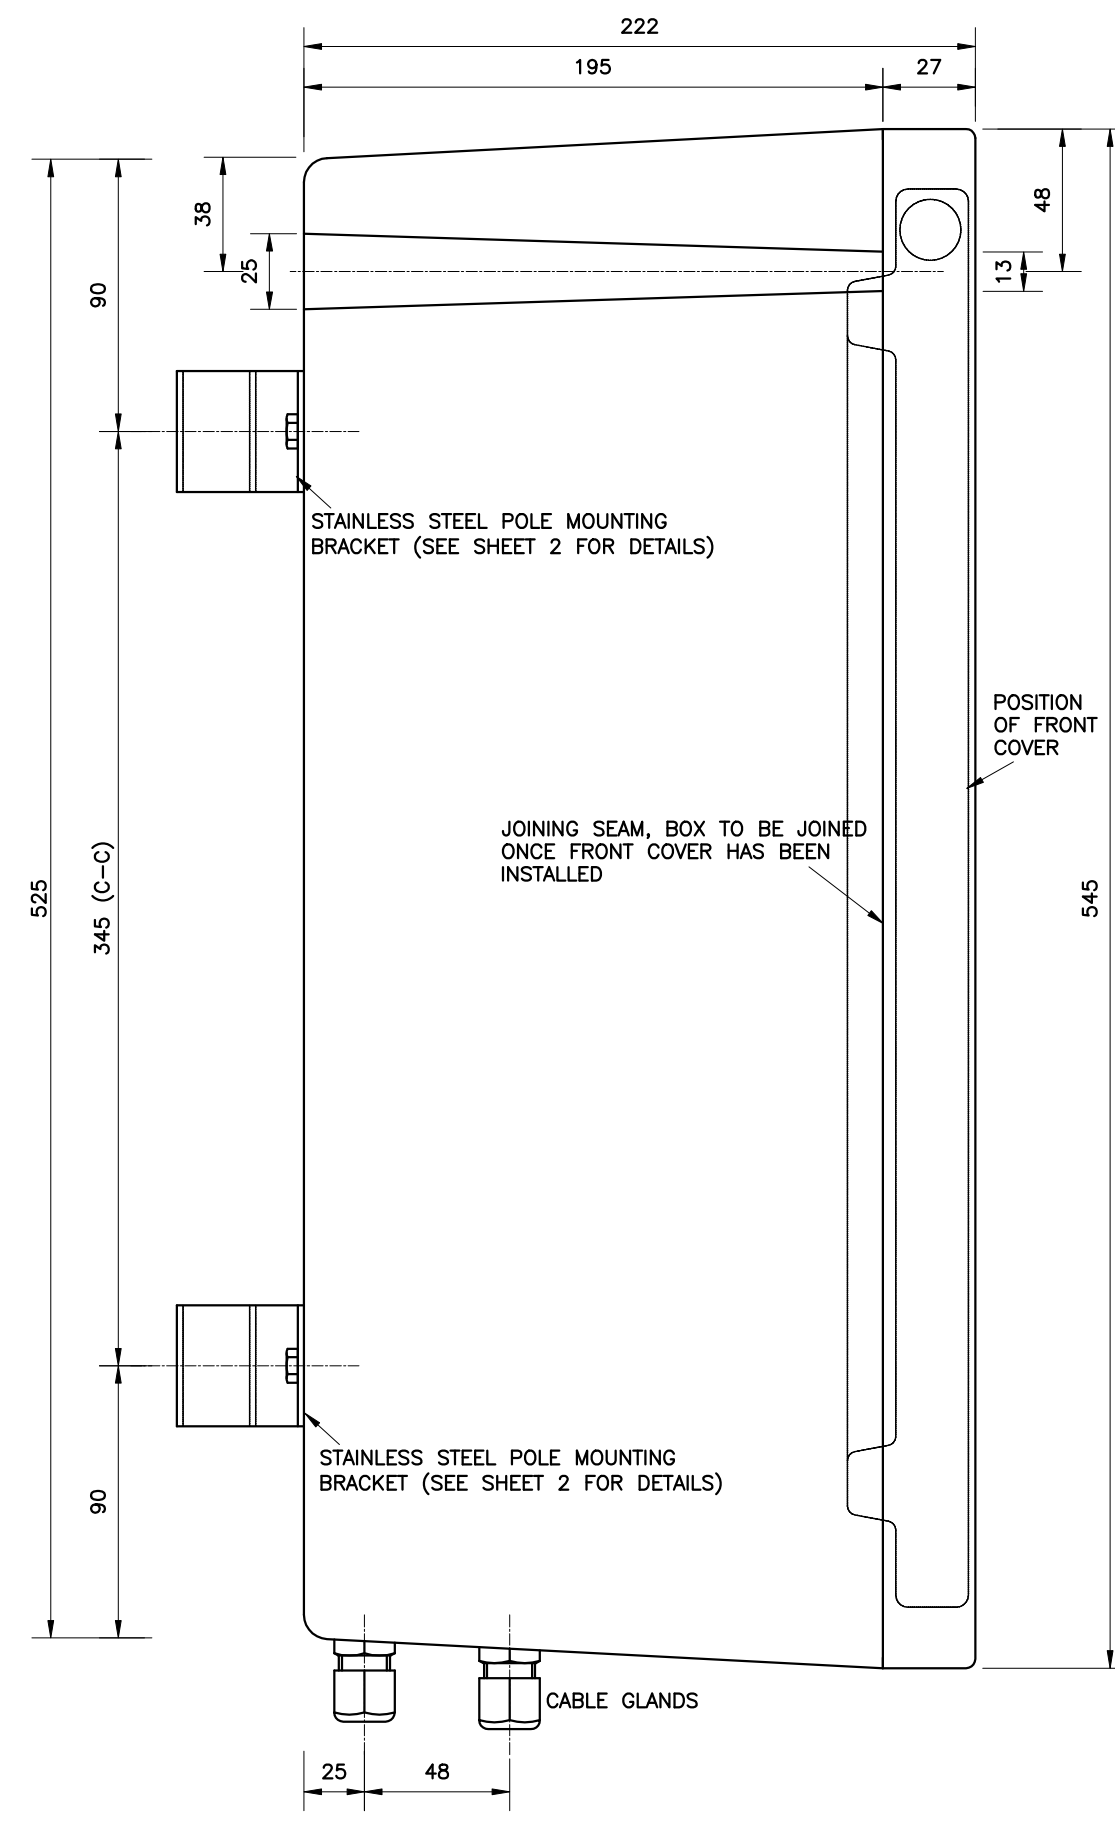

BOX SIDE VIEW (FRONT COVER REMOVED)
SCALE 1:2,5
MATERIAL: 3mm THICK POLYETHYLENE POLYMER

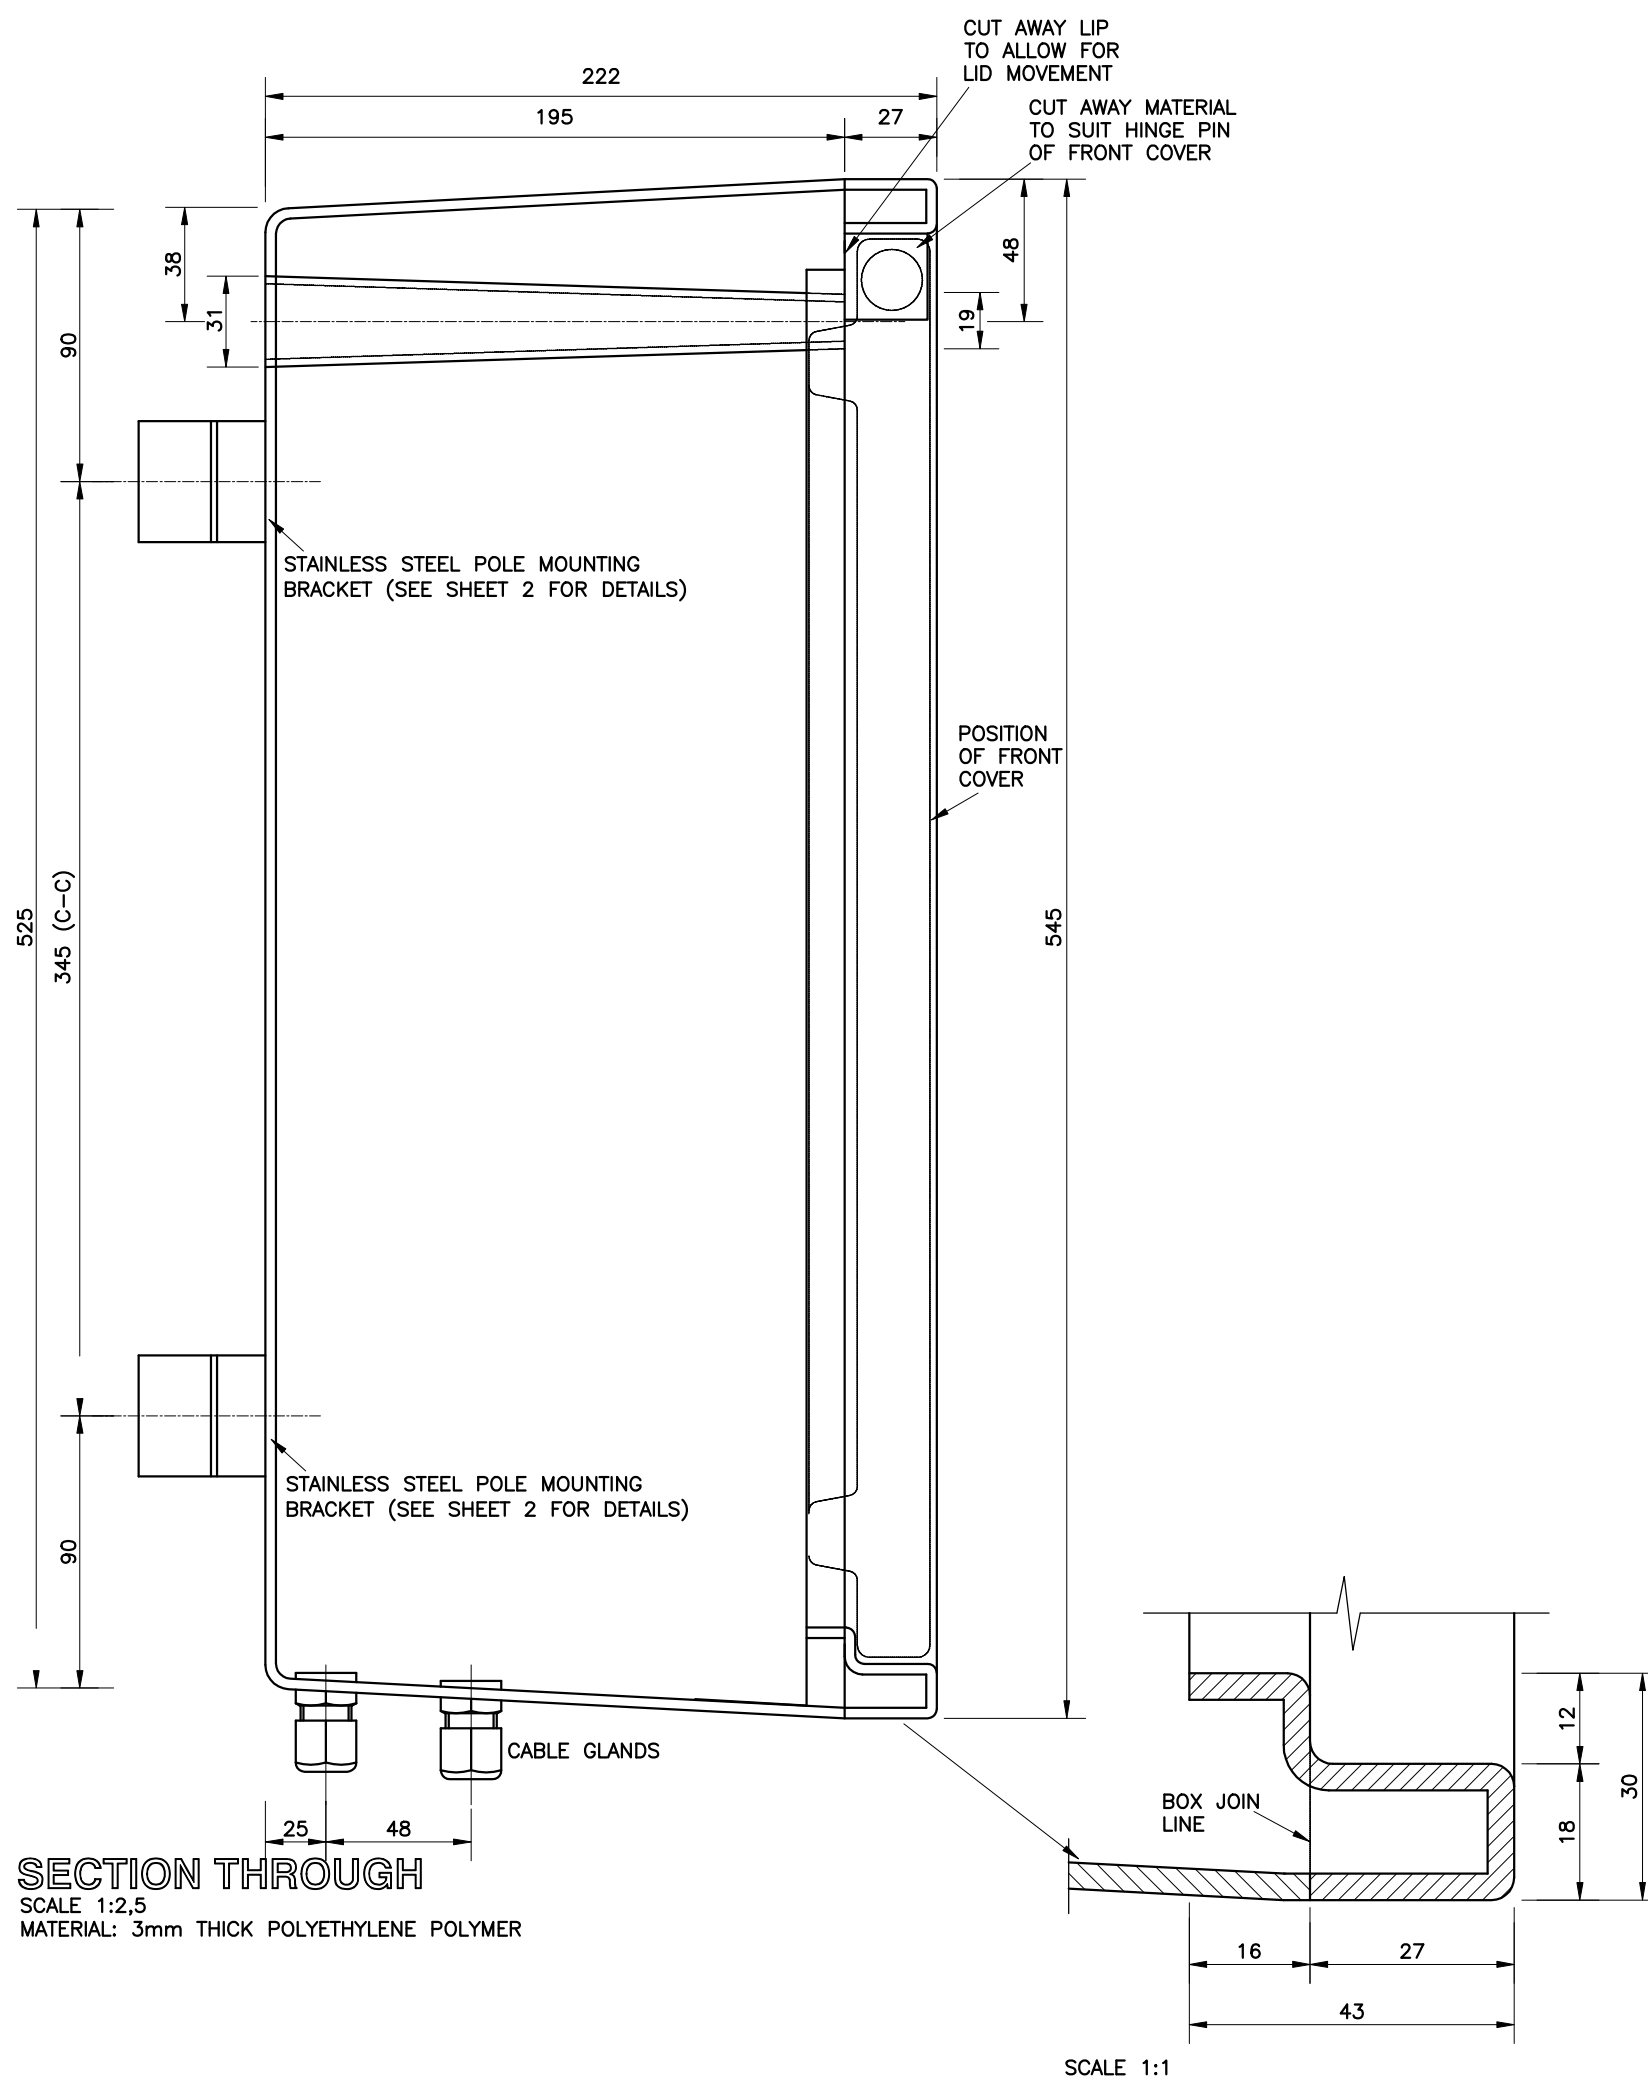

SECTION THROUGH
SCALE 1:2,5
MATERIAL: 3mm THICK POLYETHYLENE POLYMER

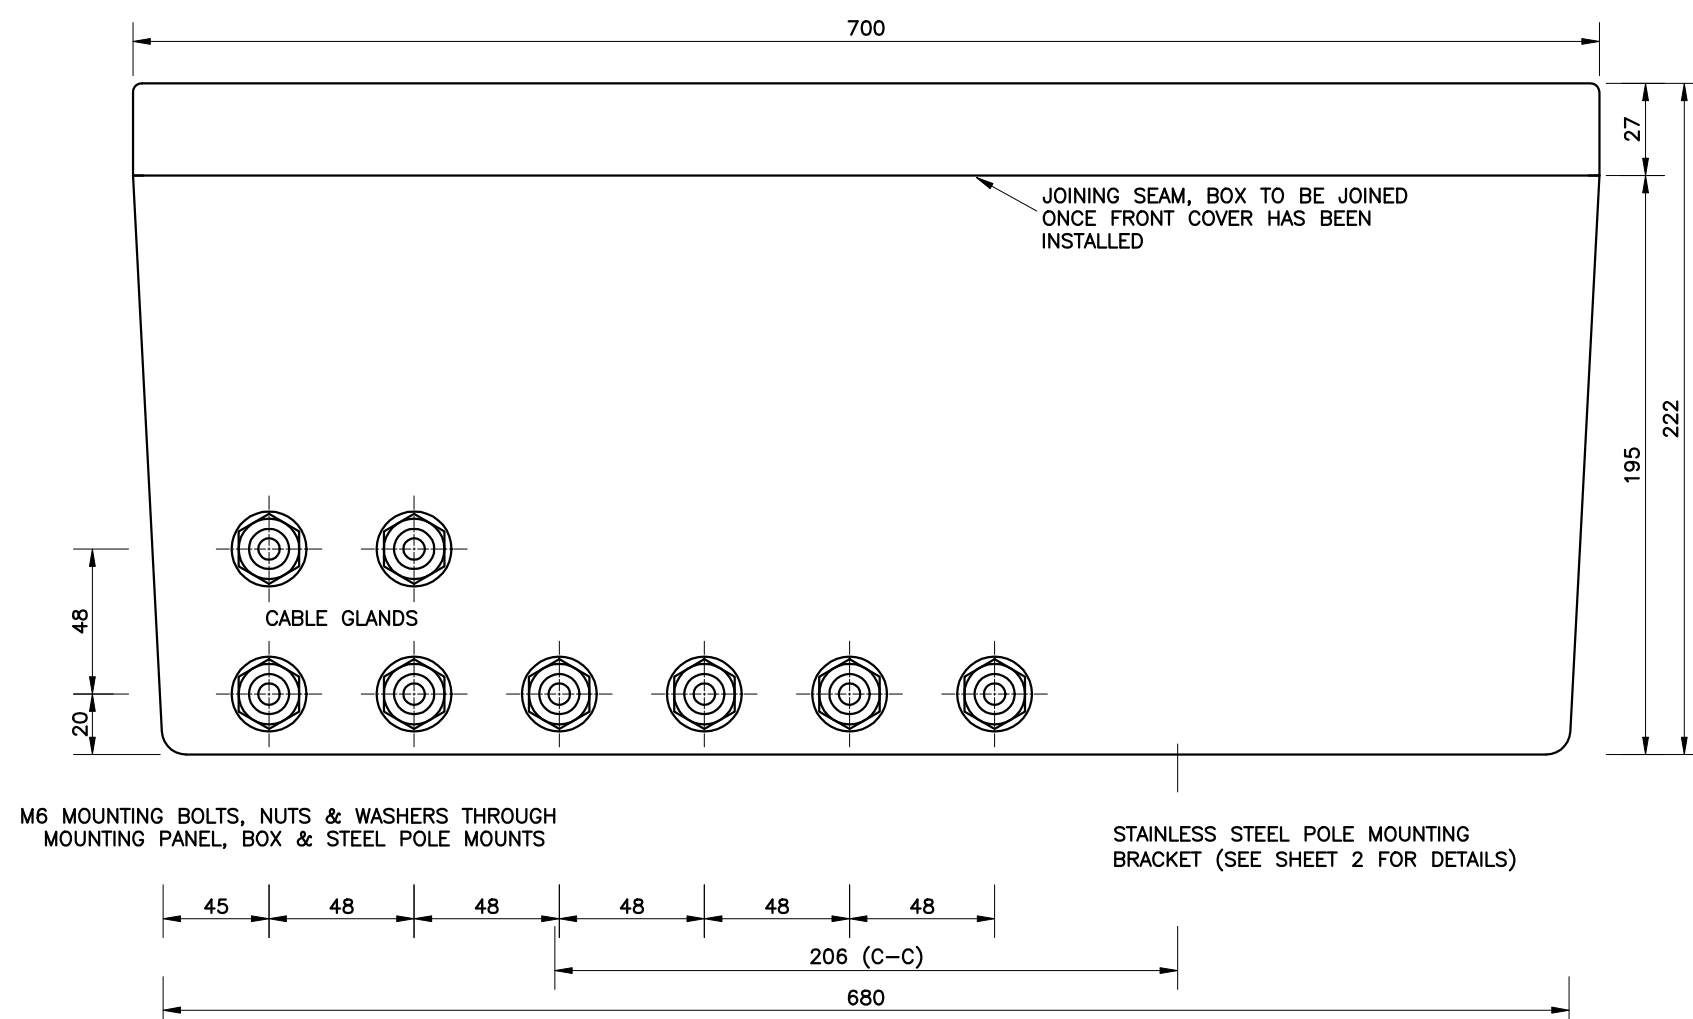

BOX UNDERSIDE VIEW (FRONT COVER REMOVED)
SCALE 1:2,5
MATERIAL: 3mm THICK POLYETHYLENE POLYMER

NOTES

SEE SHEET 2 FOR FRONT COVER, BOARD LAYOUT, BRACKETS & HARDWARE

REVISION 5:- A.HALL - 2026/04/10
MOUNTING PANEL (COMPLIANT WITH NRS 056-1)

REVISION 4:- A.HALL - 2023/09/28
DIMENSIONS CHANGED.

REVISION 3:- A.HALL - 2020/06/22
DIMENSIONS CHANGED, TITLE UPDATED.

REVISION 2:- A.HALL - 2017/03/28
DOOR LOCKING STAPLE REMOVED FROM BOX

REVISION 1:- A.HALL - 2016/10/17
CIRCUIT BREAKERS, ENERGY DISPENSER LAYOUT REMOVED FROM BOARD LAYOUT.

MANUFACTURING DRAWING

THE COPYRIGHT OF THIS PLAN AND DESIGN RESIDES WITH THE CITY OF CAPE TOWN AND
MAY NOT BE REPRODUCE ISSUED OR USED FOR ANY PURPOSE OTHER
THAN IT WAS INTENDED FOR ORIGINALLY



CITY OF CAPE TOWN
ISIXEKO SASEKAPA
STAD KAAPSTAD

**ENERGY
DIRECTORATE**

SPACIAL DATA SERVICES
ARCHITECTURAL/MECHANICAL SECTION
HEAD OFFICE BLOEMHOF ROAD
BELLVILLE, PRIVATE BAG X44 7535

DIRECTOR: ELECTRICITY GENERATION & DISTRIBUTION	E. CAPE
MANAGER: ENGINEERING	J. VAN DER MERWE
CO-ORDINATOR SDS	G. HECTOR

PROJECT TITLE
**8-WAY POLYETHYLENE POLE MOUNTED
SERVICE DISTRIBUTION BOX
DETAIL SHEET**

APPROVED BY:	CHECKED	
COMPILED: A. HALL		
SCALE: AS SHOWN	DATE: 2011/11/04	
DRAWING No. DR 3326	SHEET 1 OF 2	REVISION No. 5
		SHEET SIZE A1