


NOTES

- 1: COMPONENTS INSTALLED IN BOX FITTED WITH LARGE POLE MOUNTING BRACKET
- 2: WIND STRAP TO BE FITTED TO DOOR
- 3: ALL CABLE ENTRIES TO BE FITTED WITH APPROVED COMPRESSION GLANDS
- 4: * = MINIMUM OPENING WITH DOOR OPEN

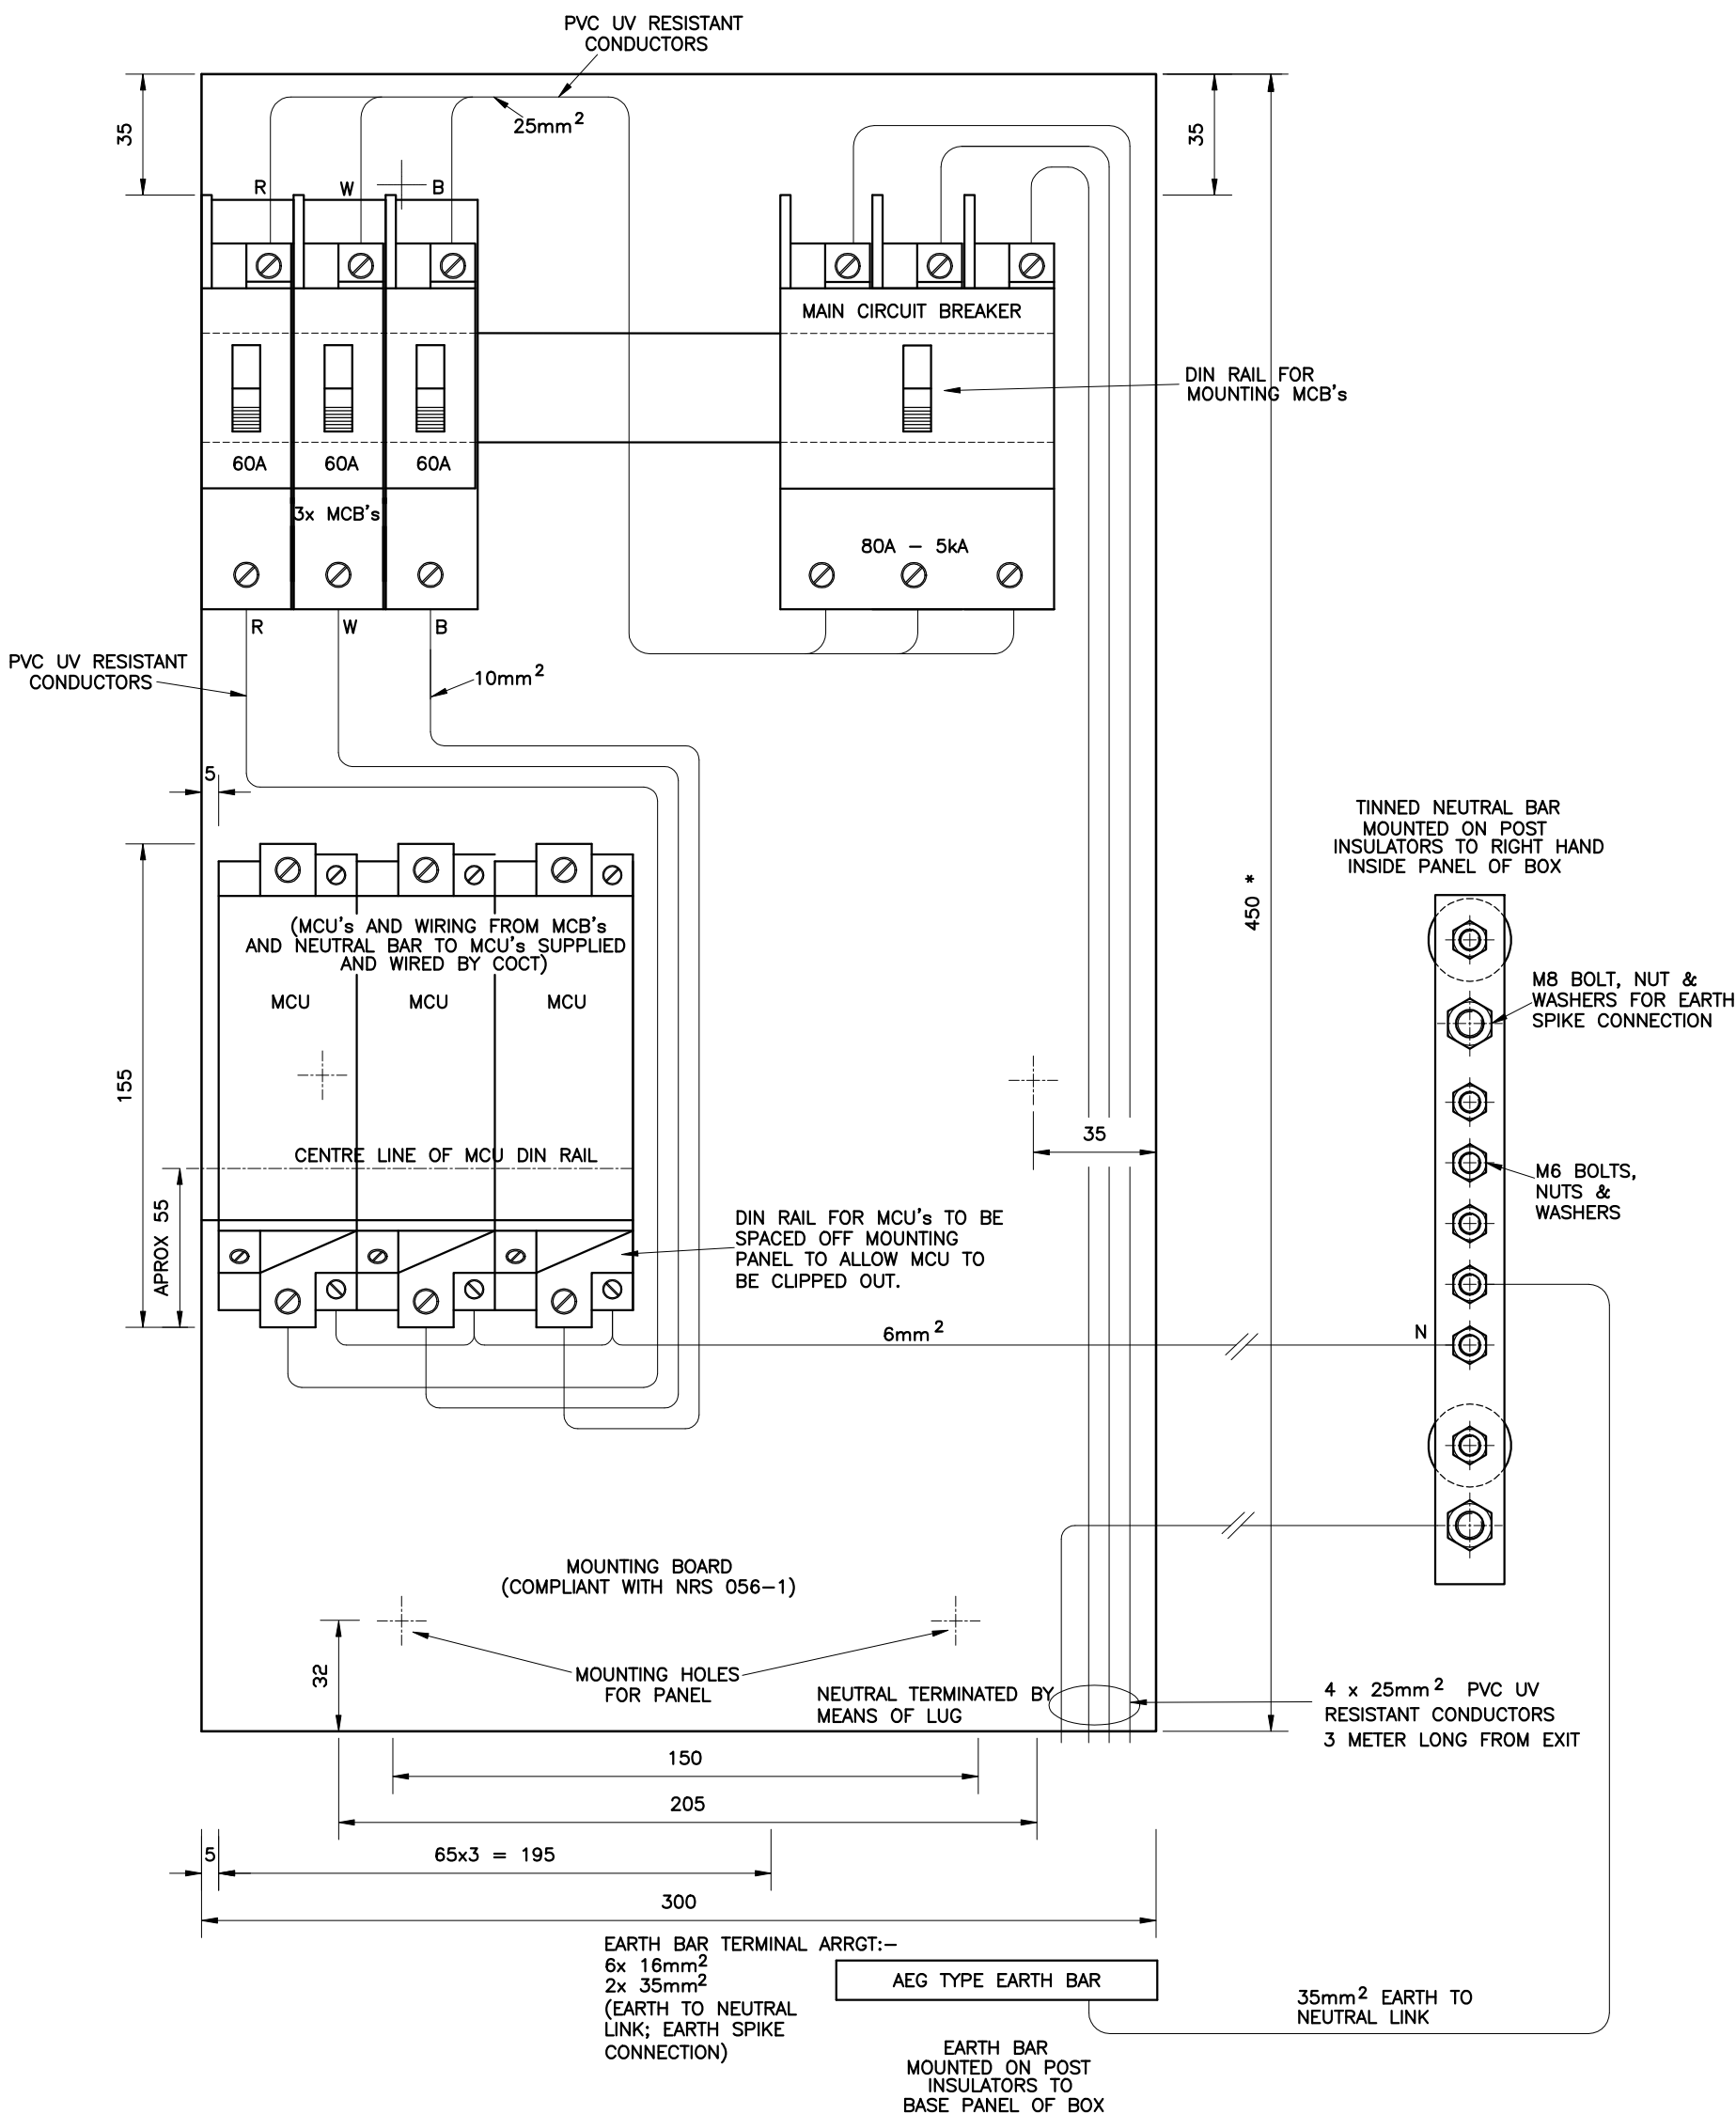

REV 3:- 10/04/2026 A.E.HALL
MOUNTING PANEL (COMPLIANT WITH NRS 056-1)
TAIL LENGTH CHANGED 3m FROM EXIT

REV 2:- 17/08/2023
BOX LAYOUT CHANGED TO 3 WAY LAYOUT, EARTH & NEUTRAL BAR
RE-LOCATED & FIXED TO BOX AS INDICATED.

REV 1:- 22/06/2020
DIMENSIONS CHANGED, EARTH BAR RE-LOCATED.

MANUFACTURING DRAWING

THE COPYRIGHT OF THIS PLAN AND DESIGN RESIDES WITH THE CITY OF CAPE TOWN AND
MAY NOT BE REPRODUCE ISSUED OR USED FOR ANY PURPOSE OTHER
THAN IT WAS INTENDED FOR ORIGINALLY



**ENERGY
DIRECTORAT**

SPECIAL DATA SERVICES
ARCHITECTURAL/MECHANICAL SECTION
HEAD OFFICE BLOEMHOF ROAD
BELLVILLE, PRIVATE BAG X44 753

DIRECTOR: ELECTRICITY	E. CAPES
MANAGER: ENGINEERING	J. VAN DER MERWE
CO-ORDINATOR SDS	G. HECTOR

PROJECT TITLE

60A 3 WAY POLE MOUNTED SERVICE DISTRIBUTION BOX TYPICAL LAYOUT

APPROVED BY:			CHECKED		
COMPILED: A. HALL					
SCALE: N.T.S.		DATE: 2017/04/23			
DRAWING No. DR 3368		SHEET 1		REVISION No. 3	
				SHEET SIZE A2	