


Y 1400

X 3129400

X 3129600

ISSUED FOR TENDER

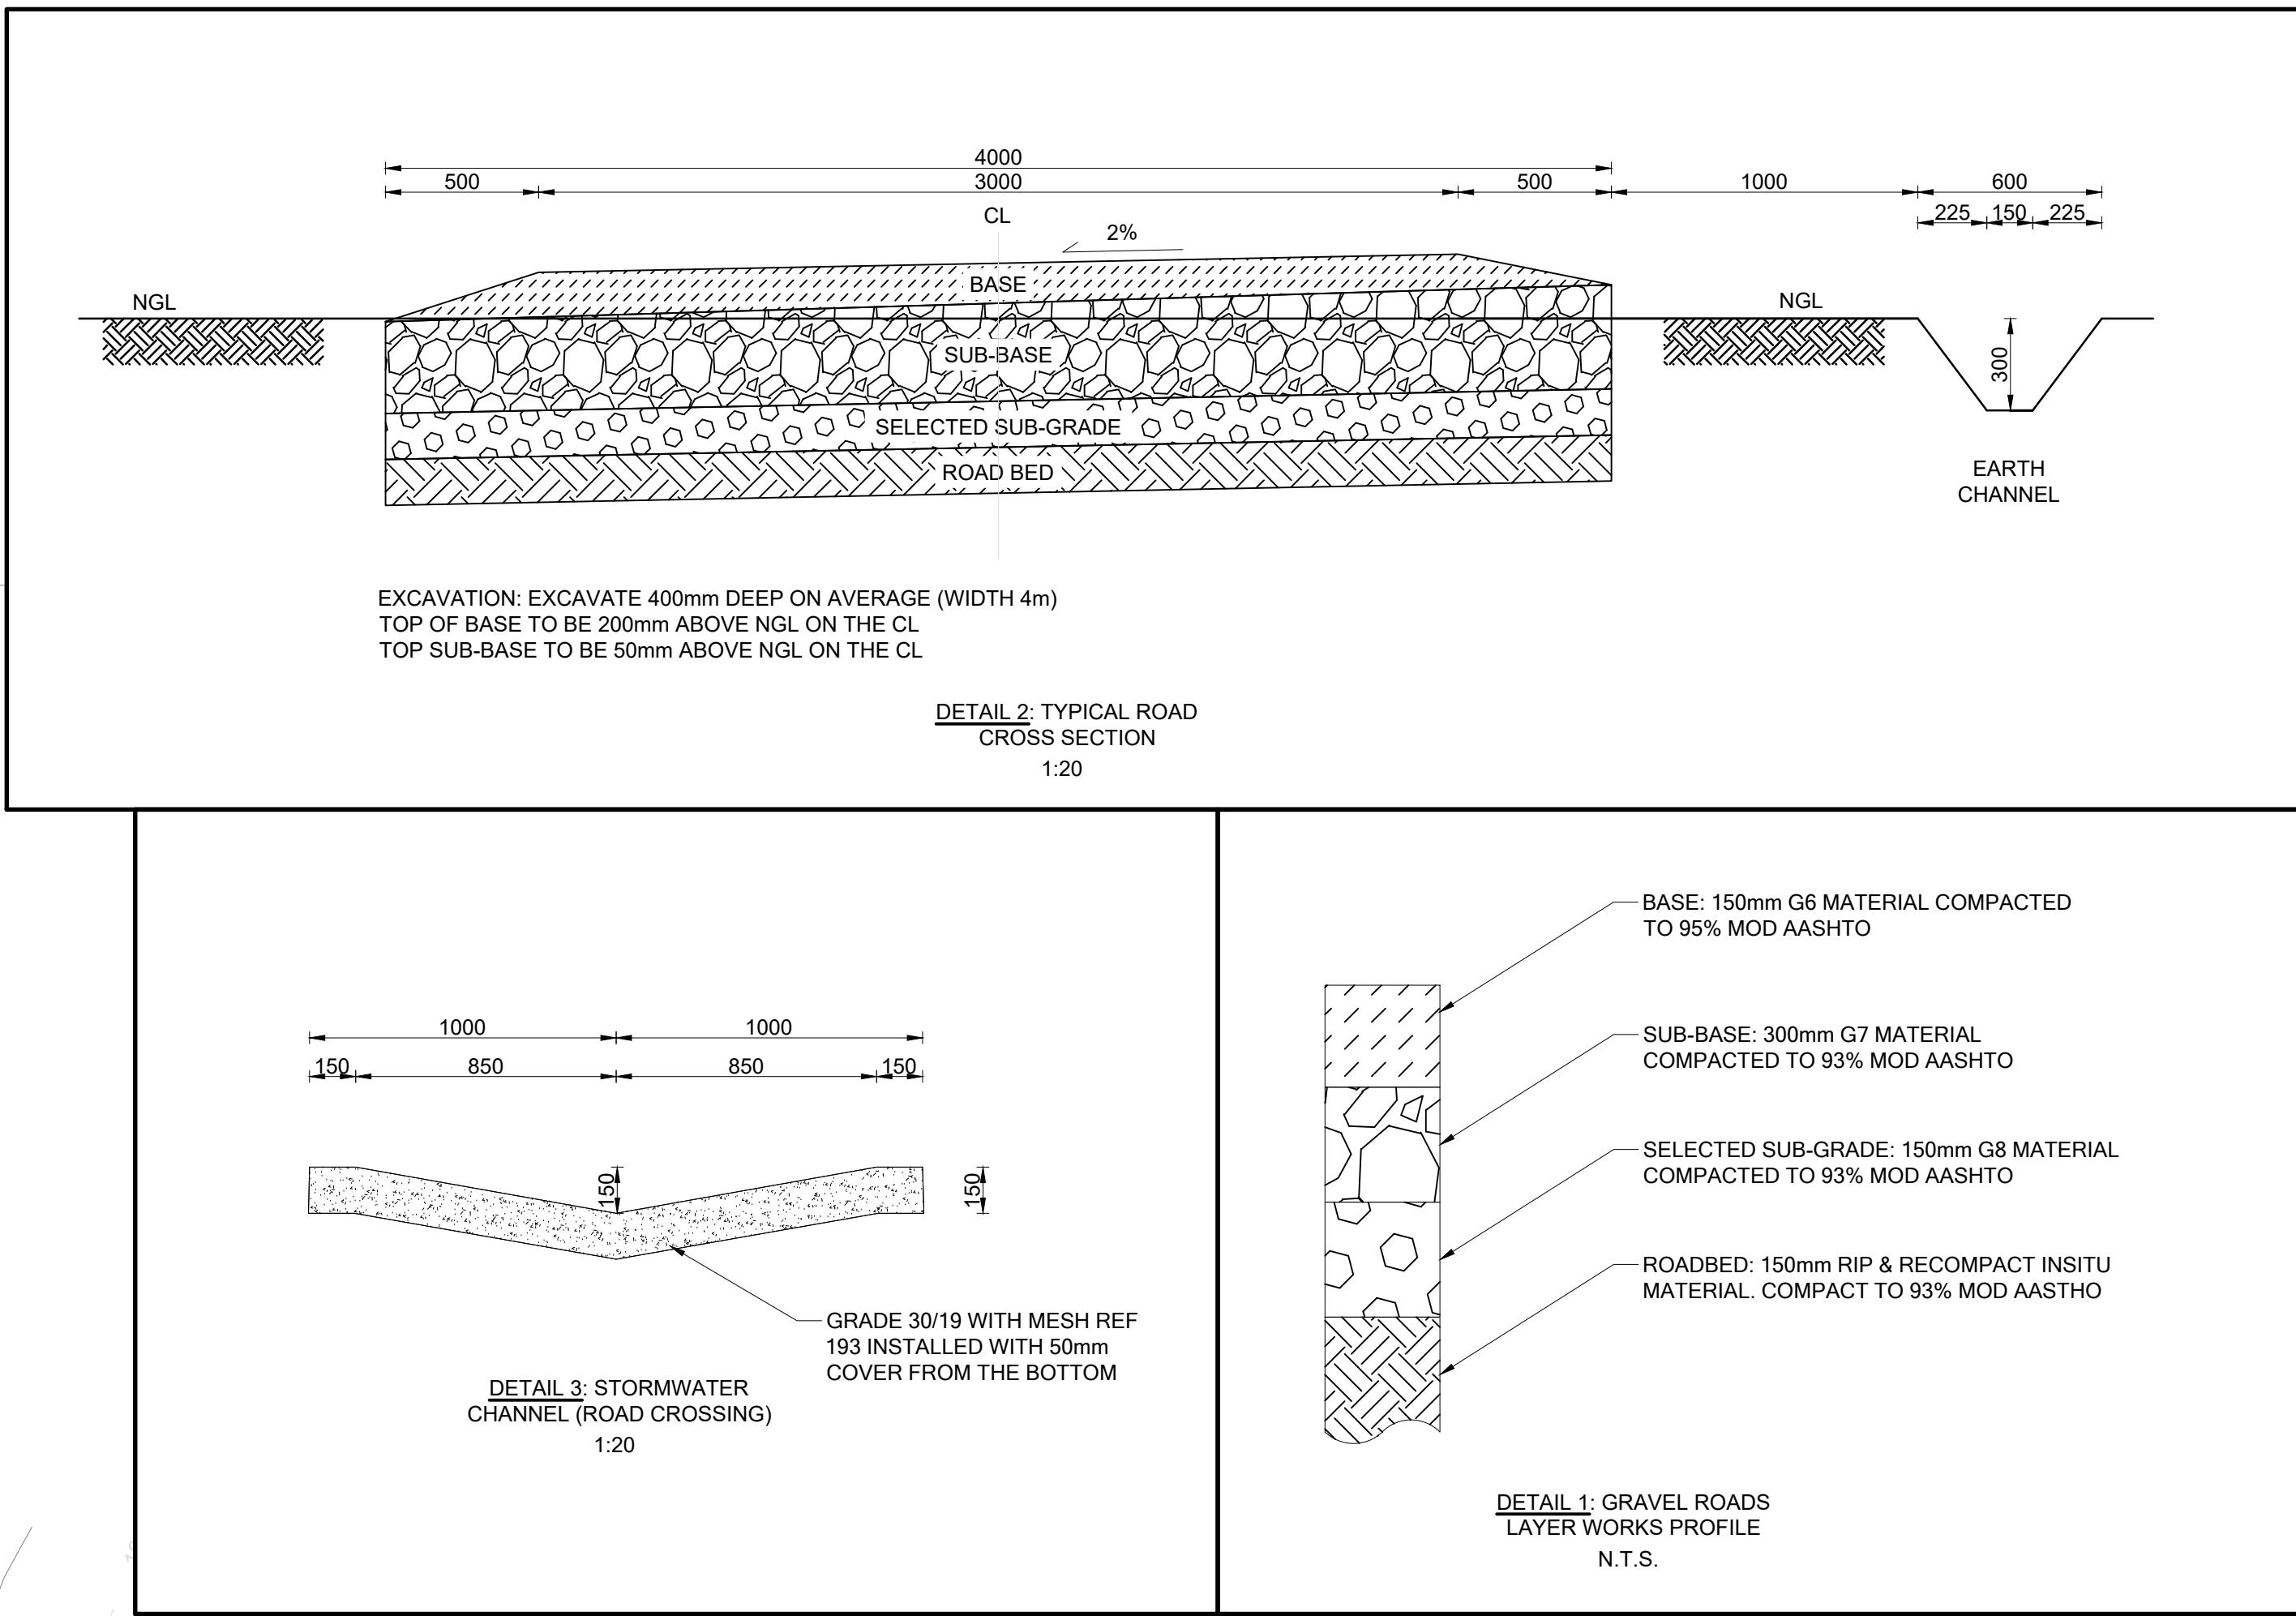

- NOTES:
- LAYOUT PLAN PRODUCED ON THE BASIS OF PROFESSIONAL LAND SURVEYORS AS-BUILT SURVEY, APRIL 2023 (ANDROM SURVEYS PTY LTD).
 - ALL EXISTING BUILDINGS TO BE REFURBISHED
- RE-BUILD OLD GRAVEL JEEP TRACK (CURRENTLY UNEXISTENT)
- REFURBISH EXISTING GRAVEL ROAD
 - a. Road 1: a-b-c-d-e-f-g-h = 663m, 2422.4m²
 - b. Road 2: i-j-k-l = 54m, 148m²
 - c. Road 3: b-m = 70m, 272m²
 - d. Road 6: c-q-r = 53m, 205.6m²
 - e. Road 7: P1-d = 21m, 80m²
 - f. Road 8: r-g = 44m, 154m²
 - TOTAL = 883m, 3282m²
 - CONSTRUCTION OF NEW GRAVEL ROAD (SLUDGE DRYING BEDS)
 - a. Road 4: P5-P6-P7 = 33m, 105m²
 - b. Road 5: P4-P3-P2-d = 151m, 529m²
 - TOTAL = 184m, 634m²

LEGEND:

STORMWATER CULVERTS



FOR TENDER

100 MILLIMETRES ON ORIGINAL DRAWING

BEFORE CONTRACT COMMENCES

AFTER CONSTRUCTION CONTRACT HAS COMMENCED

N: DATE: AMENDMENTS

(T) 2025-02-21 ISSUED FOR TENDER

COPYRIGHT IS VESTED IN V3 CONSULTING ENGINEERS IN TERMS OF THE COPYRIGHT ACT (ACT 98 OF 1978)



PROJECT: TSHAME WWTW REFURBISHMENT
BW CONTRACT: BW298/TSHIWWTW/22

DRAWING DESCRIPTION
RECONSTRUCTED INTERNAL GRAVEL ROADS & STORMWATER LAYOUT:

DRAWING NO. 10909001 - 0300

REVISION T1

DESIGNED: BM, JW CHECKED: SCIA (R 296) No. 2017024 GM
DRAWN: BM SCALE: 1:1000 AO
APPROVED: ECEA (R 296) No. 2017024 INCEPTION DATE: 2025-02-21
FILE PATH: \\00000001\BUDGET\PORTFOLIO\10909001 TSHAME WWTW / G2 CONCEPT / G4 DRAW