




PLAN VIEW: BIOFILTER  
SCALE: 1:200

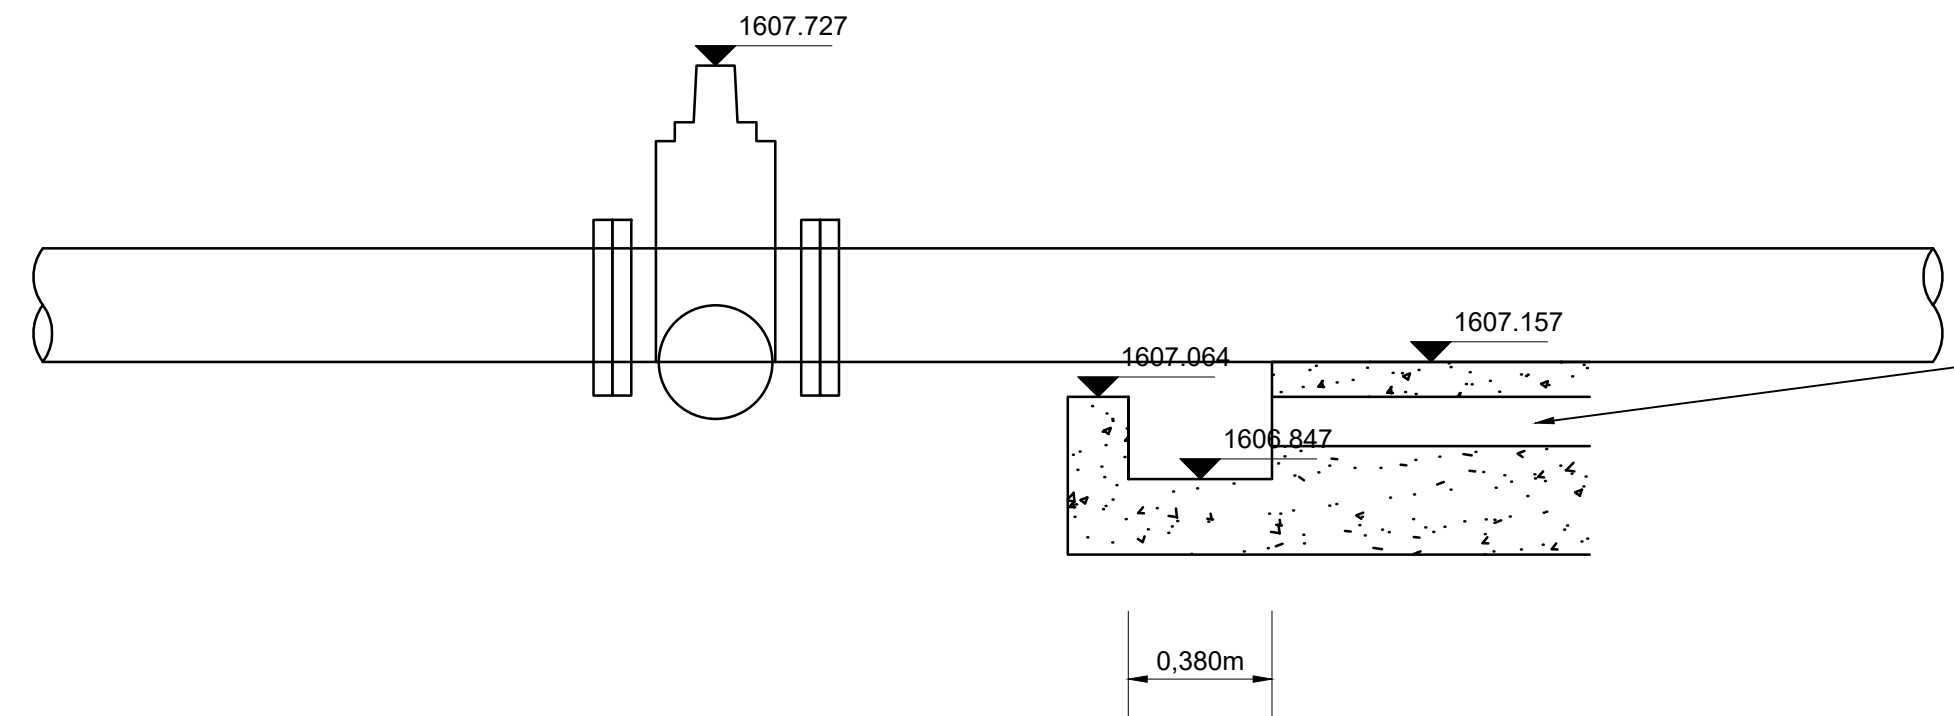


SECTION B-B  
SCALE: 1:20

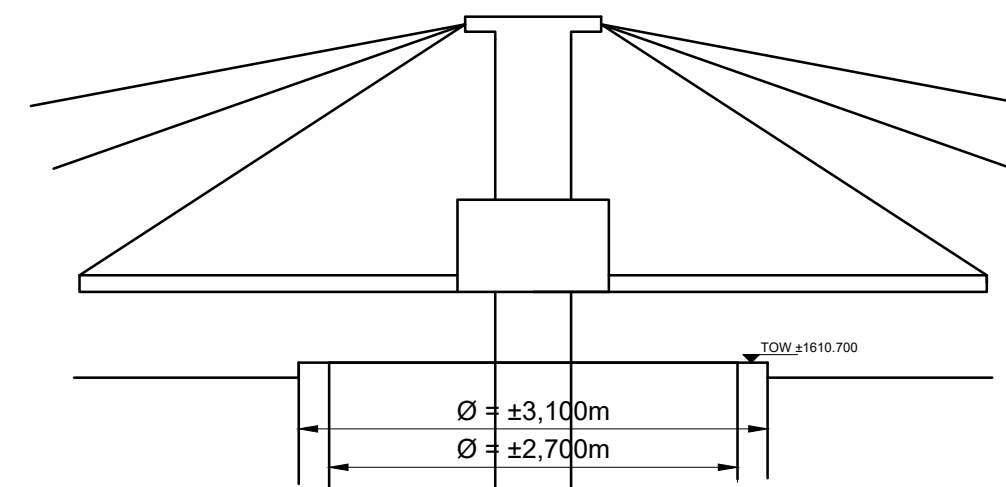


SECTION E-E  
SCALE: 1:50

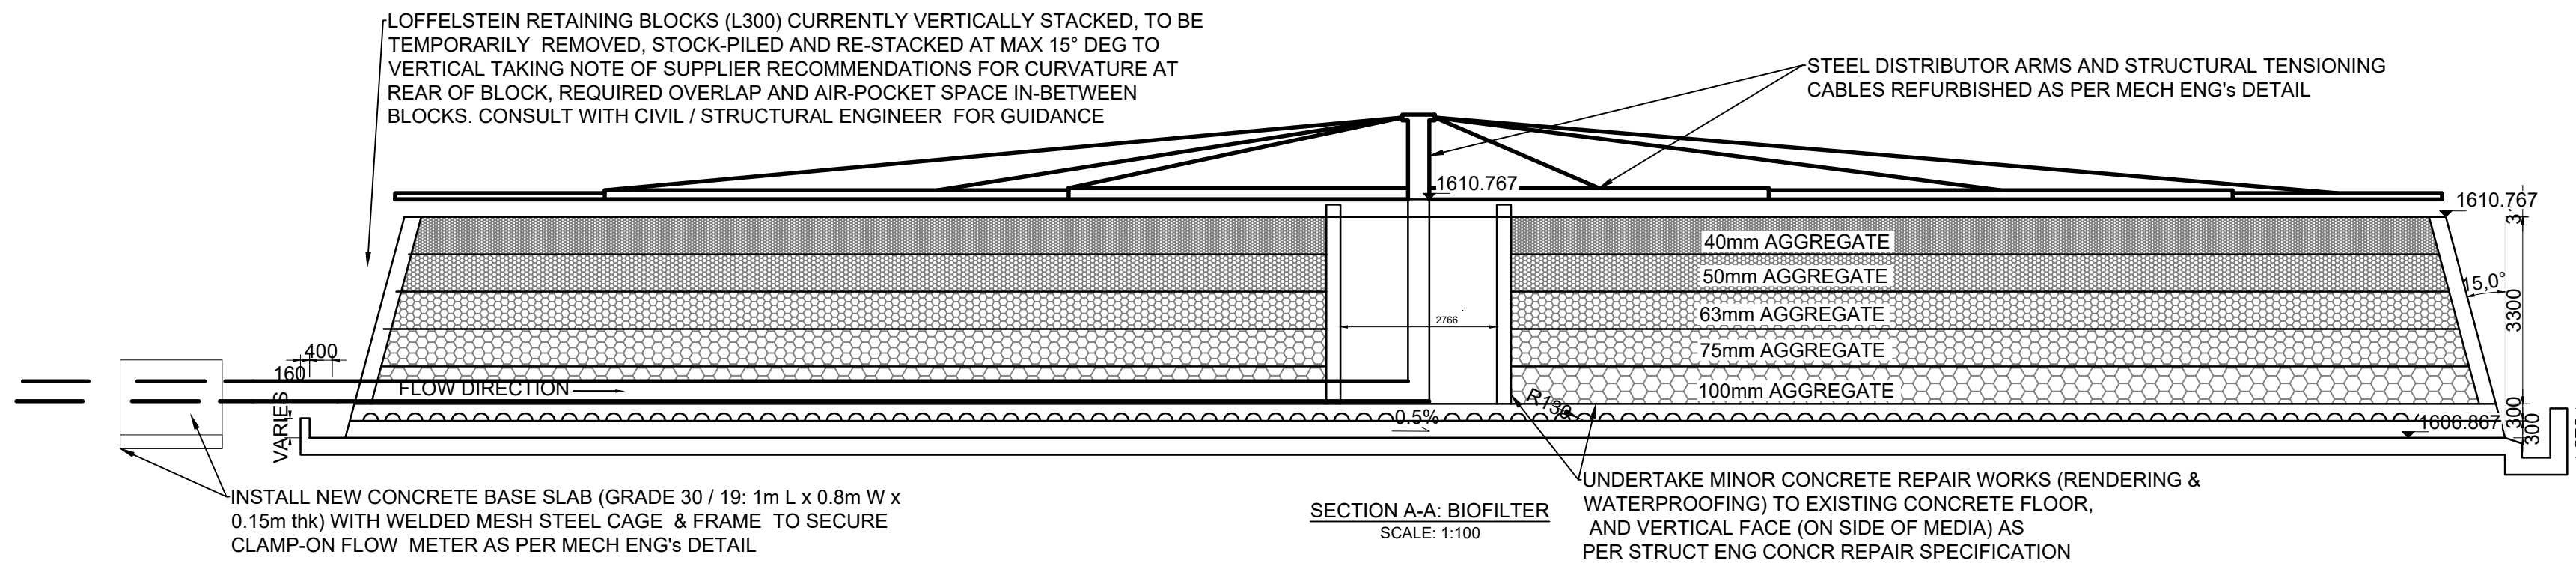


SECTION A-A: BIOFILTER  
SCALE: 1:100

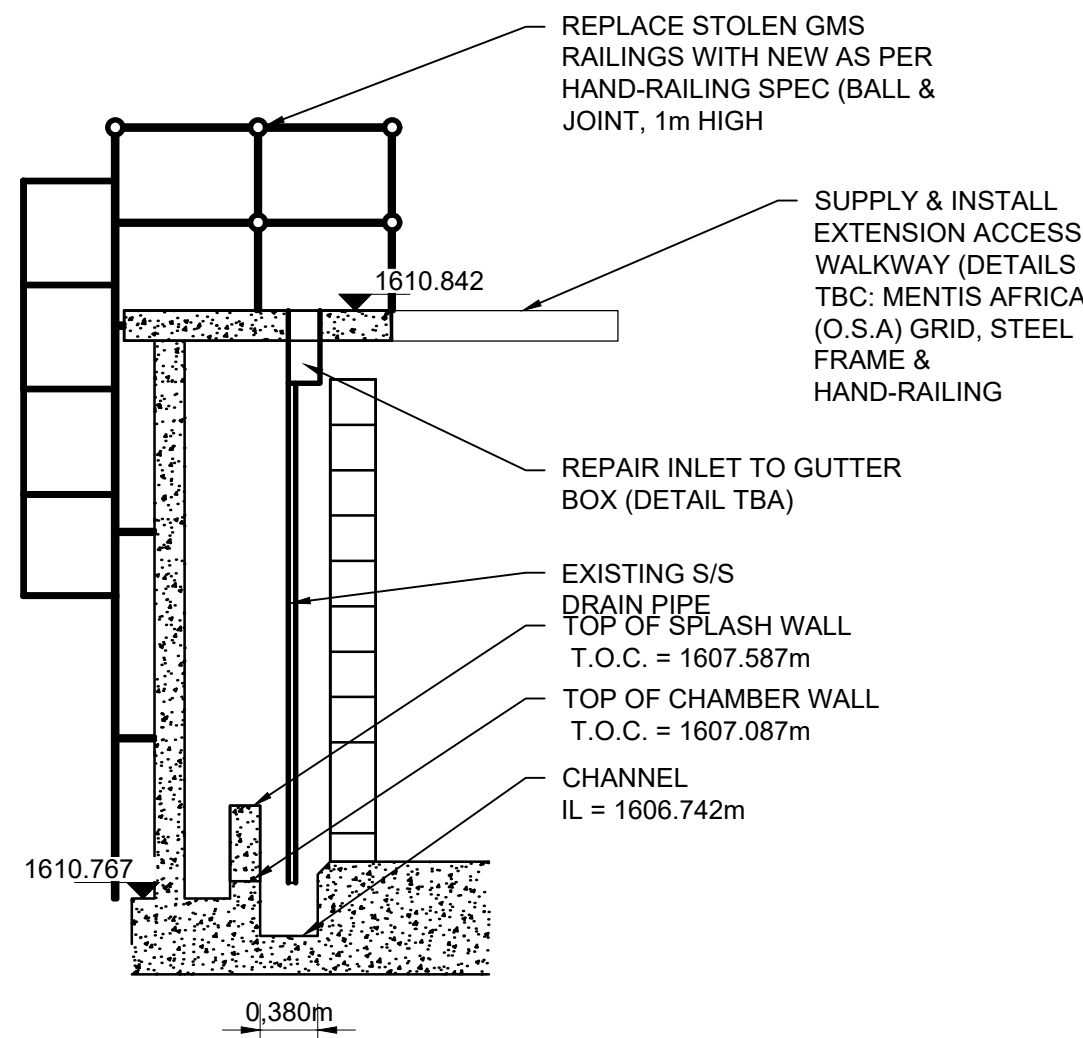

SECTION D-D:  
EXISTING ACCESS TOWER  
SCALE: 1:50

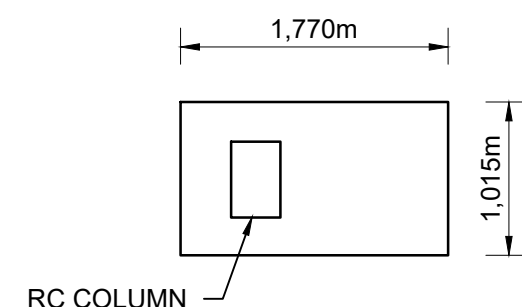

PLAN VIEW:  
EXISTING ACCESS TOWER  
SCALE: 1:50

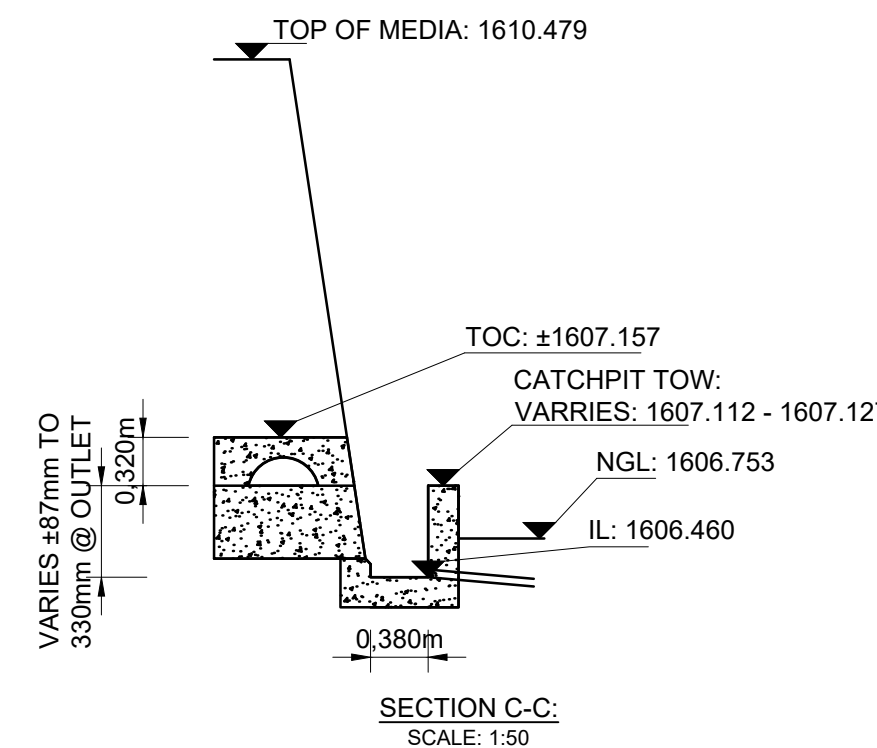

SECTION C-C:  
SCALE: 1:50

ISSUE FOR TENDER

NOTES:

LOCAL MUNICIPALITY: MAP



SPONSOR & REGULATOR: DWS



ISSUE FOR TENDER

0 100  
100 MILLIMETRES ON ORIGINAL DRAWING

BEFORE CONTRACT COMMENCES

AFTER CONSTRUCTION CONTRACT HAS COMMENCED

Nr.	DATE	AMENDMENTS
T1	2025/05/17	ISSUE FOR TENDER

COPYRIGHT IS VESTED IN V3 CONSULTING ENGINEERS IN TERMS OF THE COPYRIGHT ACT (ACT 98 OF 1978)

CLIENT / IMPLEMENTING AGENT



PROJECT  
TSHAME WWTW REFURBISHMENT  
BW CONTRACT: BW298/TSHIWWTW/22

DRAWING DESCRIPTION  
REFURBISHMENT LAYOUT DETAIL: BIO-FILTER (TEMPORARILY DEMOLISH, SORT STONE MEDIA, AND RE-BUILD EXISTING)

DRAWING NO.  
10909001 - 0546

REVISION

T1

DESIGNED:	GM	CHECKED:	GM
DRAWN:	HP	SCALE:	AS SHOWN
APPROVED:		INCEPTION DATE:	13/01/2023
FILE PATH:	SHAREPOINT/ BLOEMFONTEIN - 10909001 TSHAME WWTW / 03 Des Dev / 04 DRAW / 02 Struct		