




HAND RAKE SCREEN
SCALE 1:10

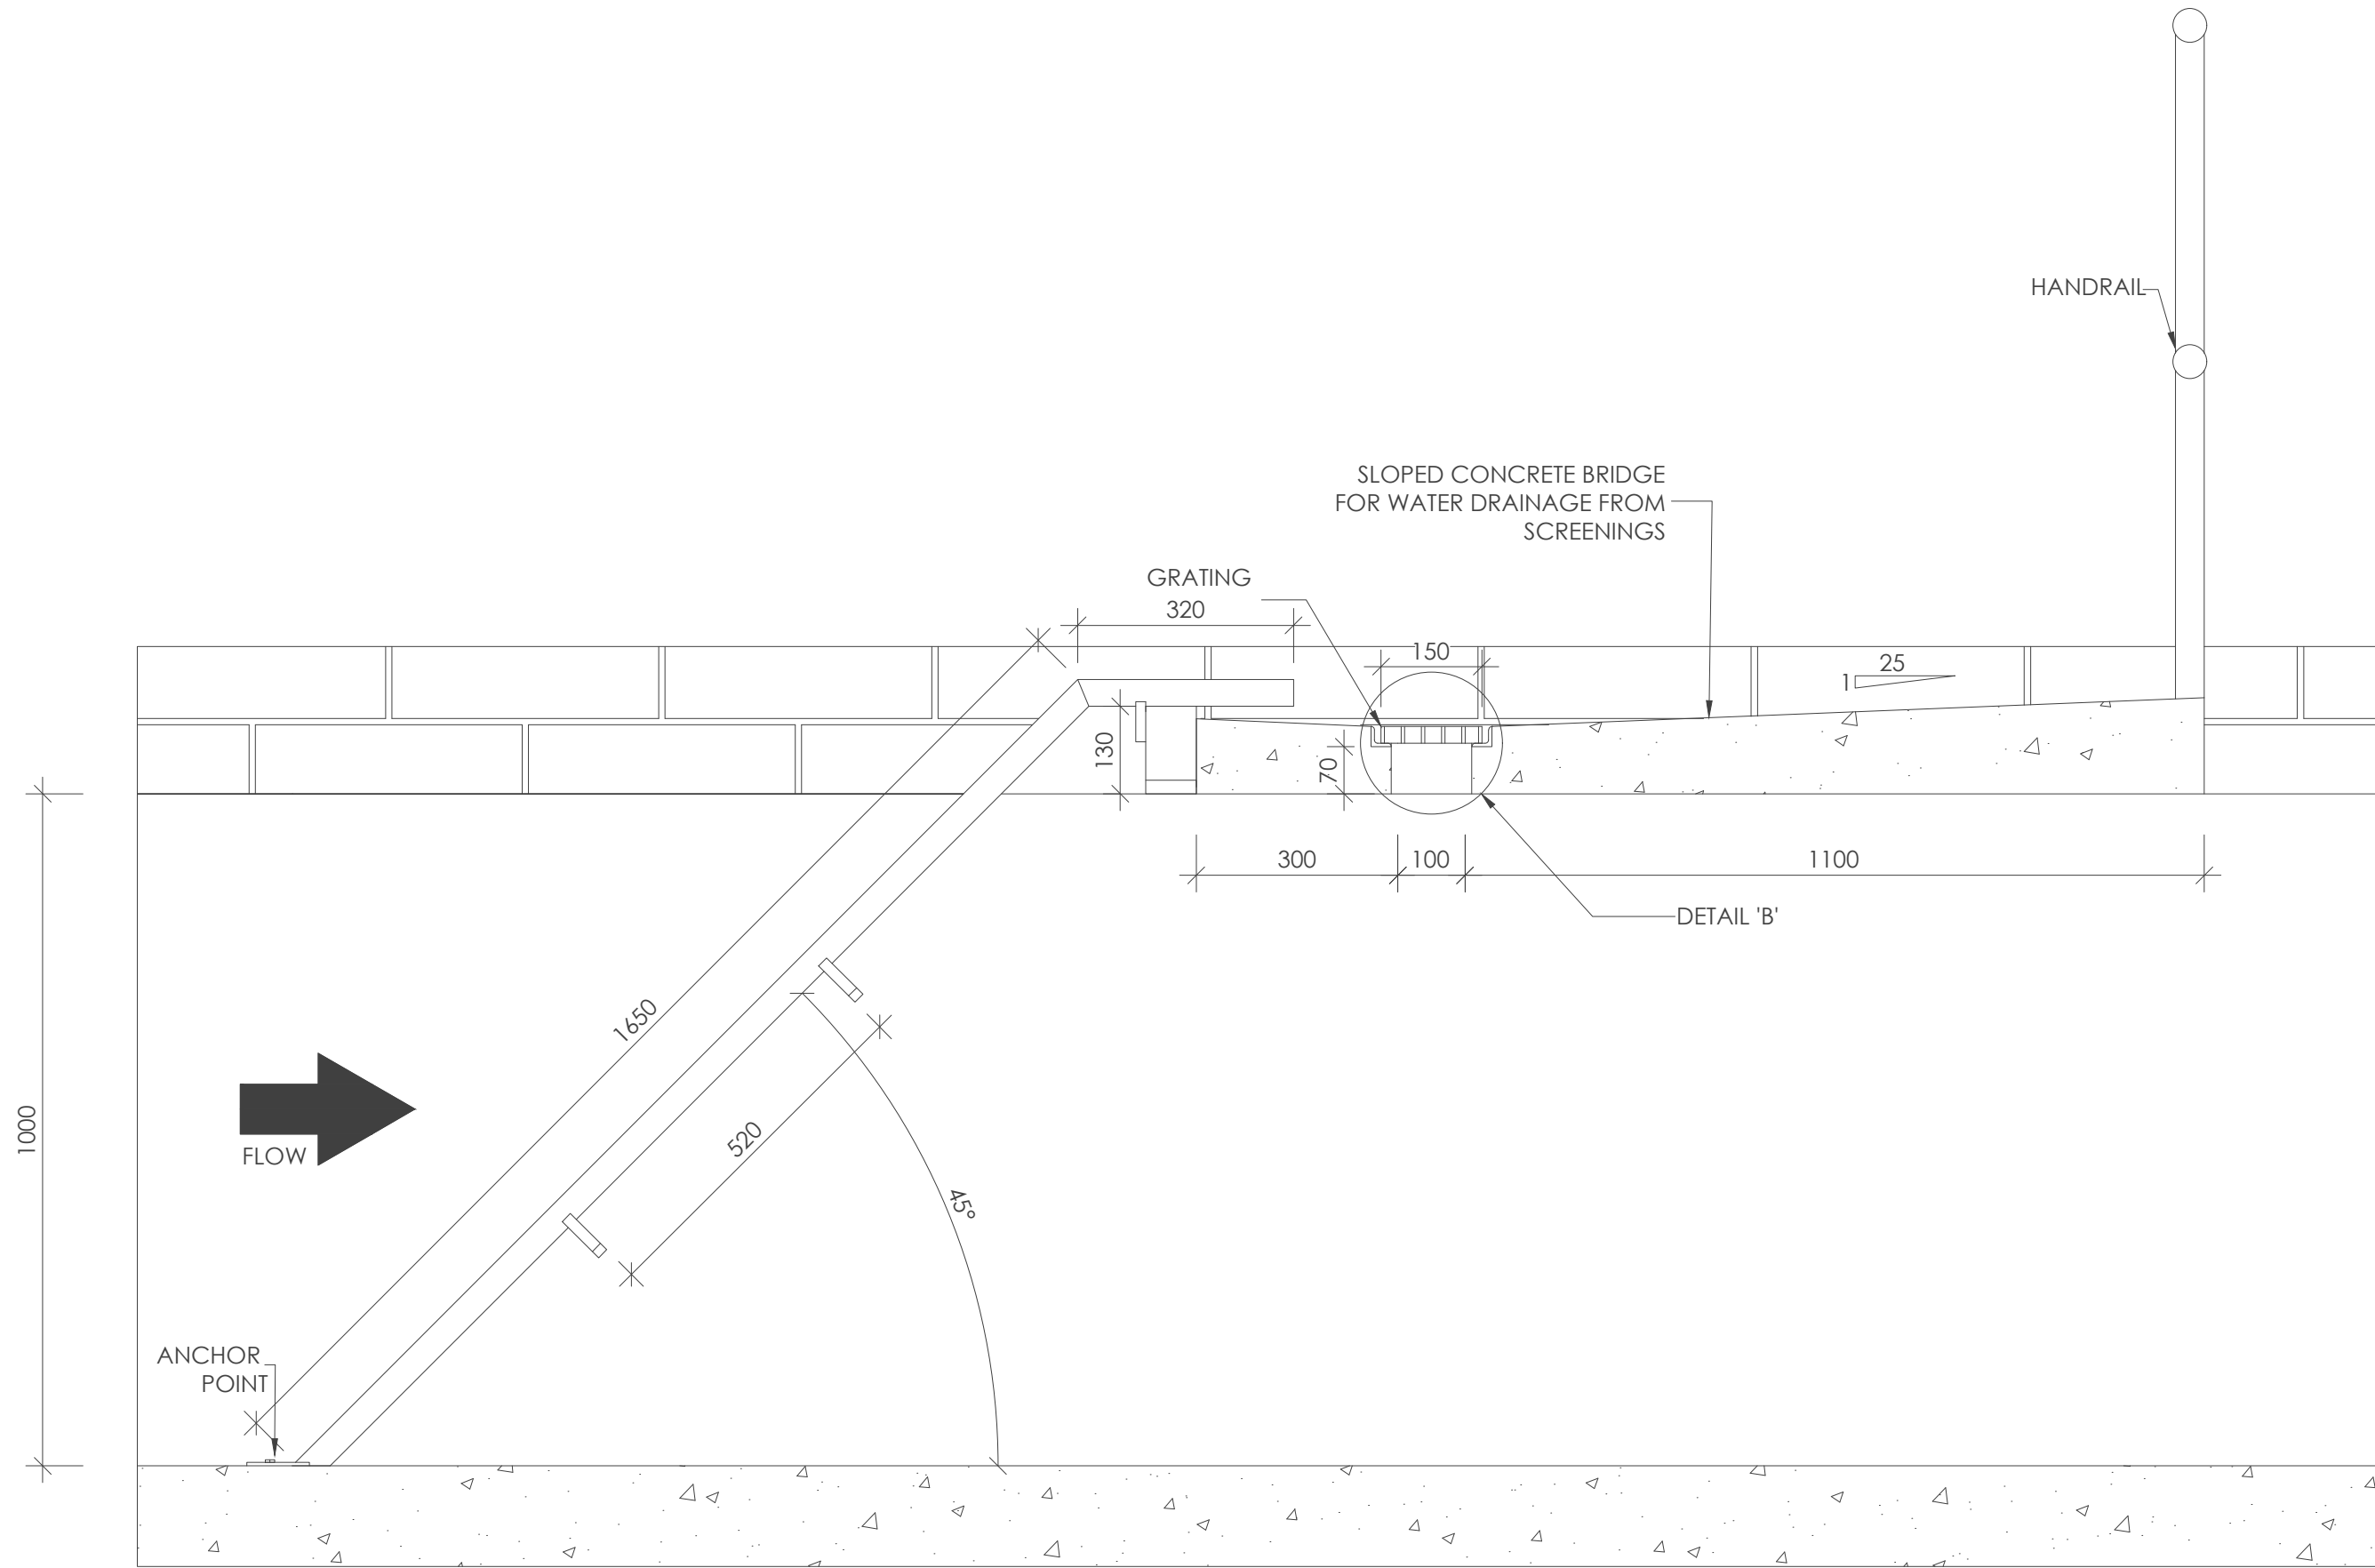


HAND RAKE SCREEN
SCALE 1:10

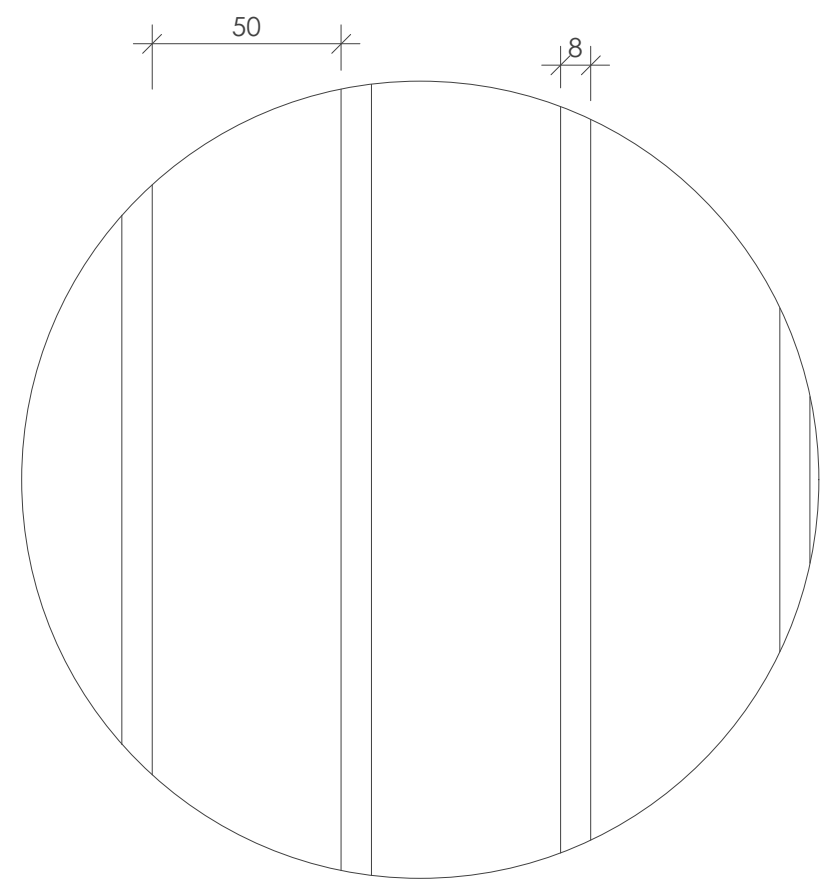


DETAIL A
SCALE 1:2

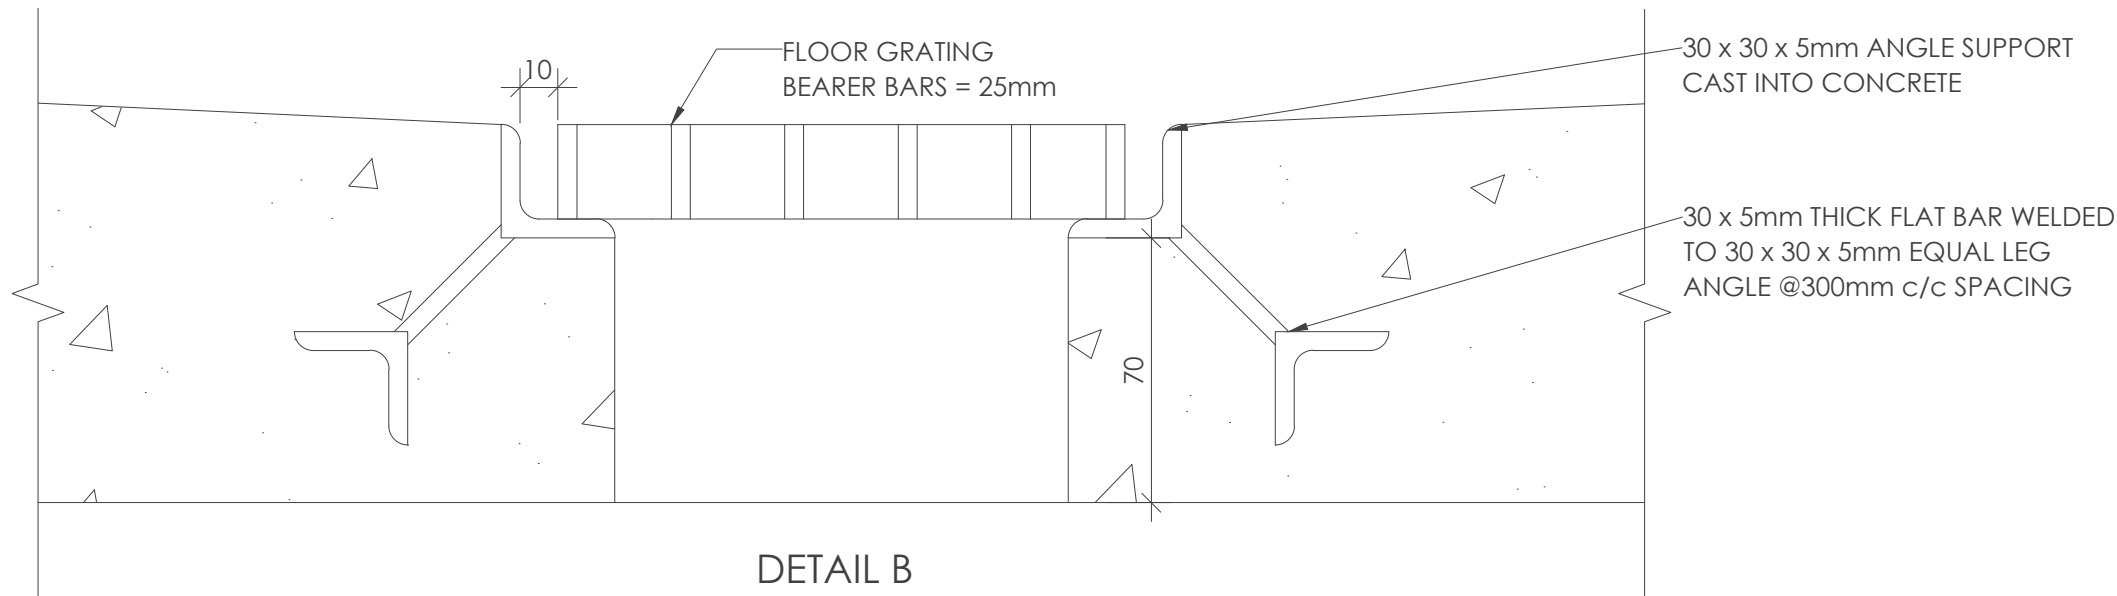

DETAIL B
SCALE 1:2

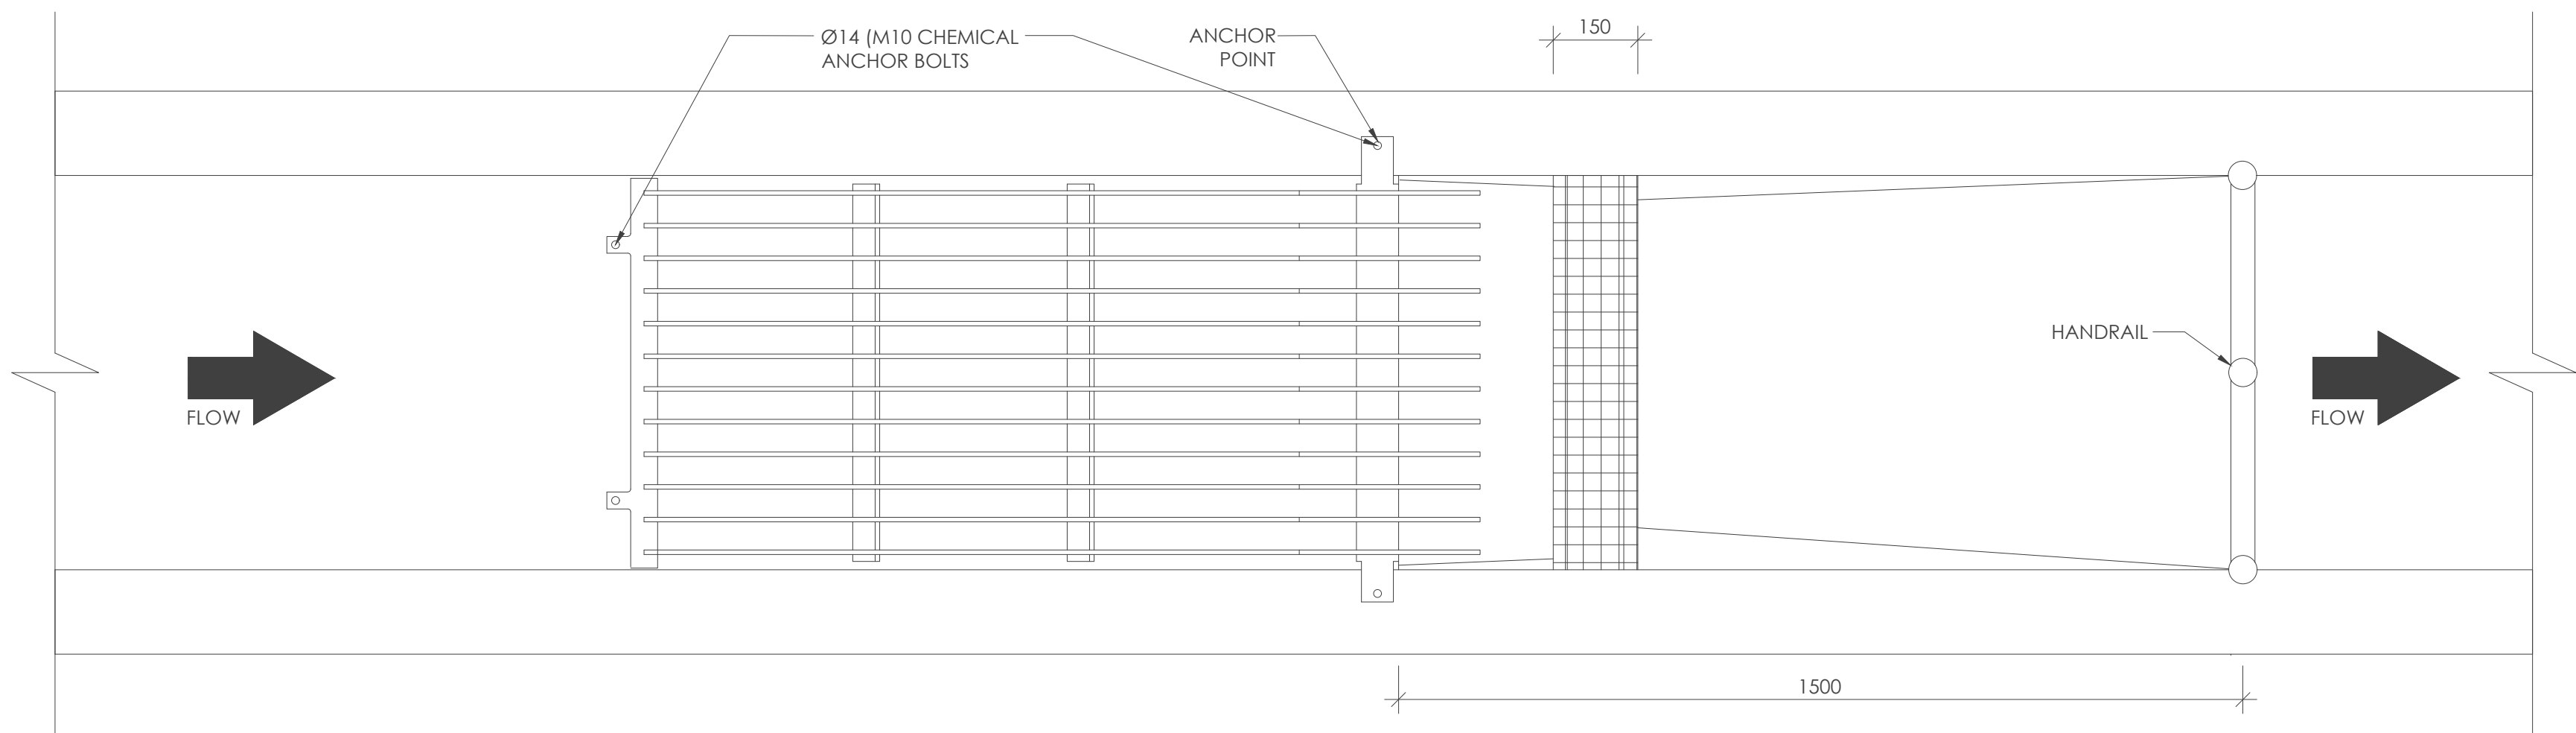

TOP VIEW
SCALE 1:10

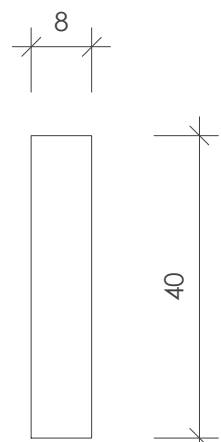

BAR SIZE
SCALE 1:1

HAND RAKE SCREEN	
SPECIFICATION	DESCRIPTIONS AND DIMENSIONS (mm)
CHANNEL WIDTH	700
CHANNEL DEPTH	1000
SPACING BETWEEN BARS	50
HAND SCREEN INSTALLATION ANGLE: DEGREES	45
BAR SIZE	40 x 8 mm
HAD RAKE	INCLUDED
MATERIAL OF MANUFACTURE	304 SS

NOTES:

LOCAL MUNICIPALITY: MAP

SPONSOR & REGULATOR: DWS



ISSUED FOR TENDER

0

100 MILLIMETRES ON ORIGINAL DRAWING

50

A

BEFORE CONTRACT COMMENCES

A

AFTER CONSTRUCTION CONTRACT HAS COMMENCED

Nr.	DATE	AMENDMENTS

COPYRIGHT IS VESTED IN V3 CONSULTING ENGINEERS
IN TERMS OF THE COPYRIGHT ACT (ACT 98 OF 1978)

CLIENT / IMPLEMENTING AGENT



**V3 CONSULTING ENGINEERS**

T : +27 51 045 1950

Suite 31, Nobel House, 196 Nelson Mandela Road, Brandwag, Bloemfontein, 9301



PROJECT

TSHIAME WWTW REFURBISHMENT

DRAWING DESCRIPTION


HAND RAKE SCREEN INSTALLATION DETAILS

DRAWING NO.

10909001-6001

REVISION

T1

DESIGNED:	AK	CHECKED:	ECSA PR No: 20130658	
DRAWN:	EMT	SCALE:	AS SHOWN	A1
APPROVED:	ECSA PR No: 20130658	INCEPTION DATE:	SEPT24	
FILE PATH:	SHAREPOINT / BLOEMFONTEIN - 10909001 TSHIAME WWTW / 04 DOC PROC / 04 DRAW			

**VIRTUAL**
CONSULTING ENGINEERS

ISSUED FOR TENDER