




PLAN VIEW GRIT PUMP SUCTION AND DISCHARGE PIPEWORK  
SCALE 1:25

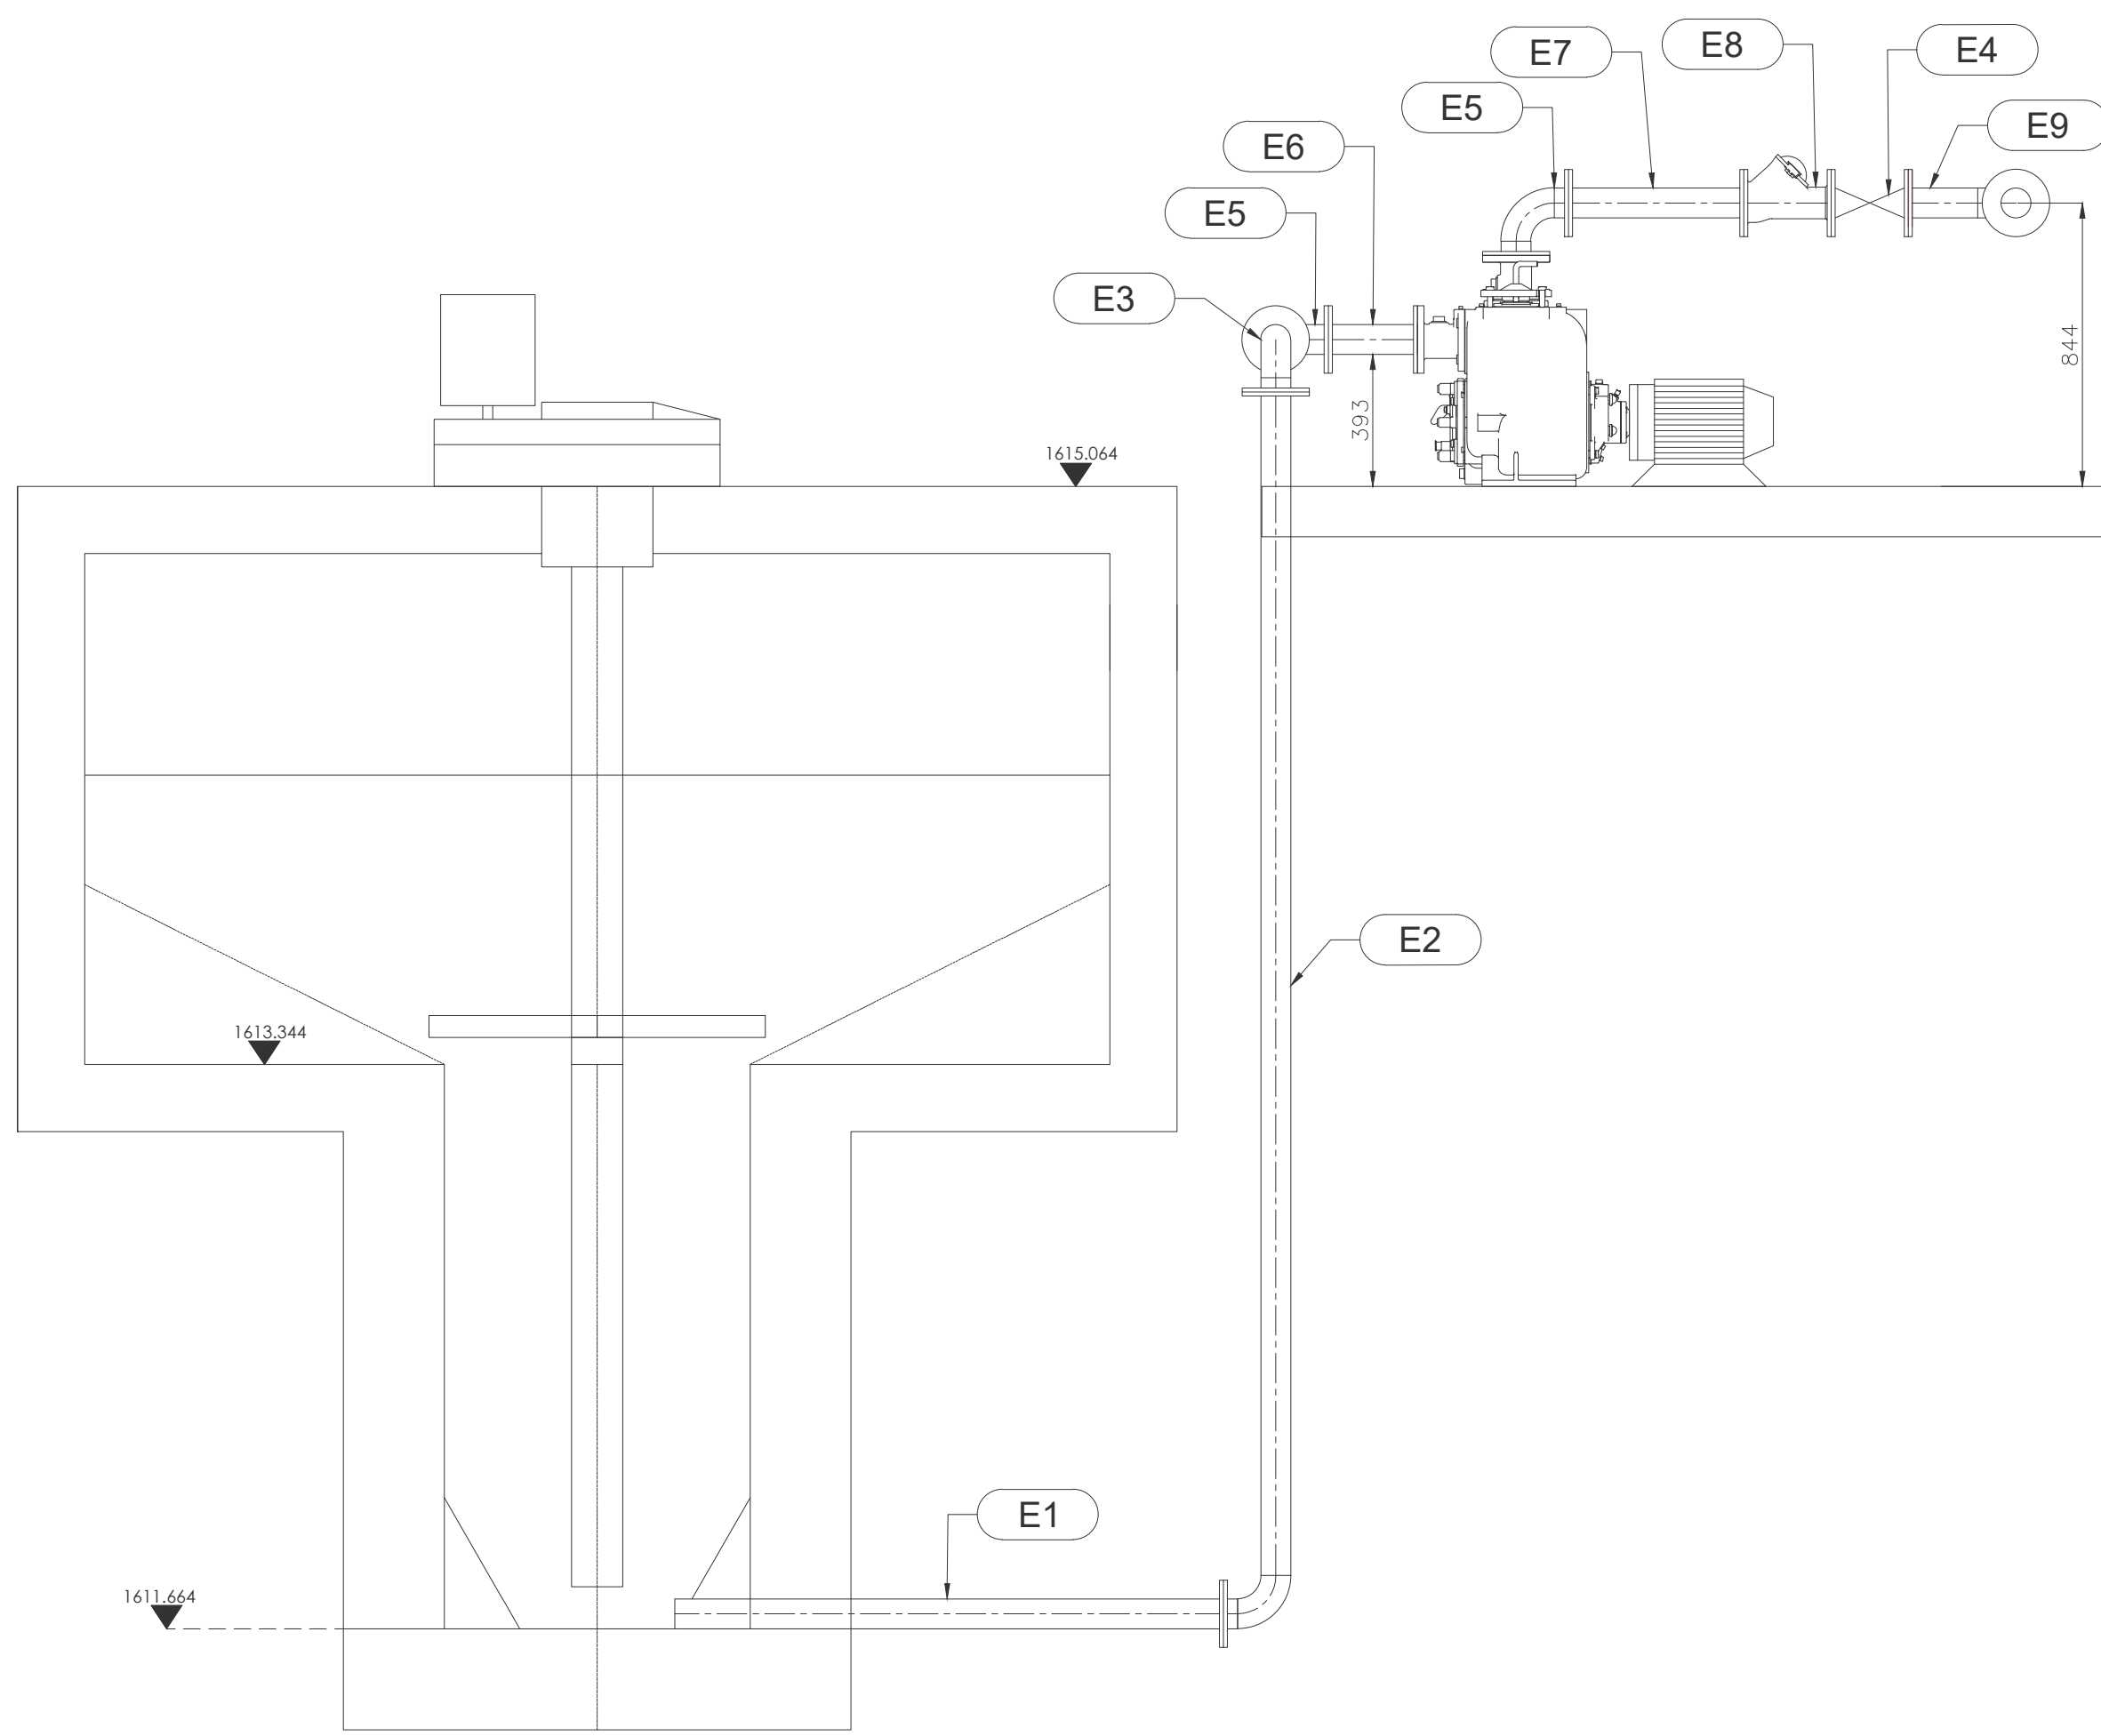

SECTION A-A  
SCALE 1:20

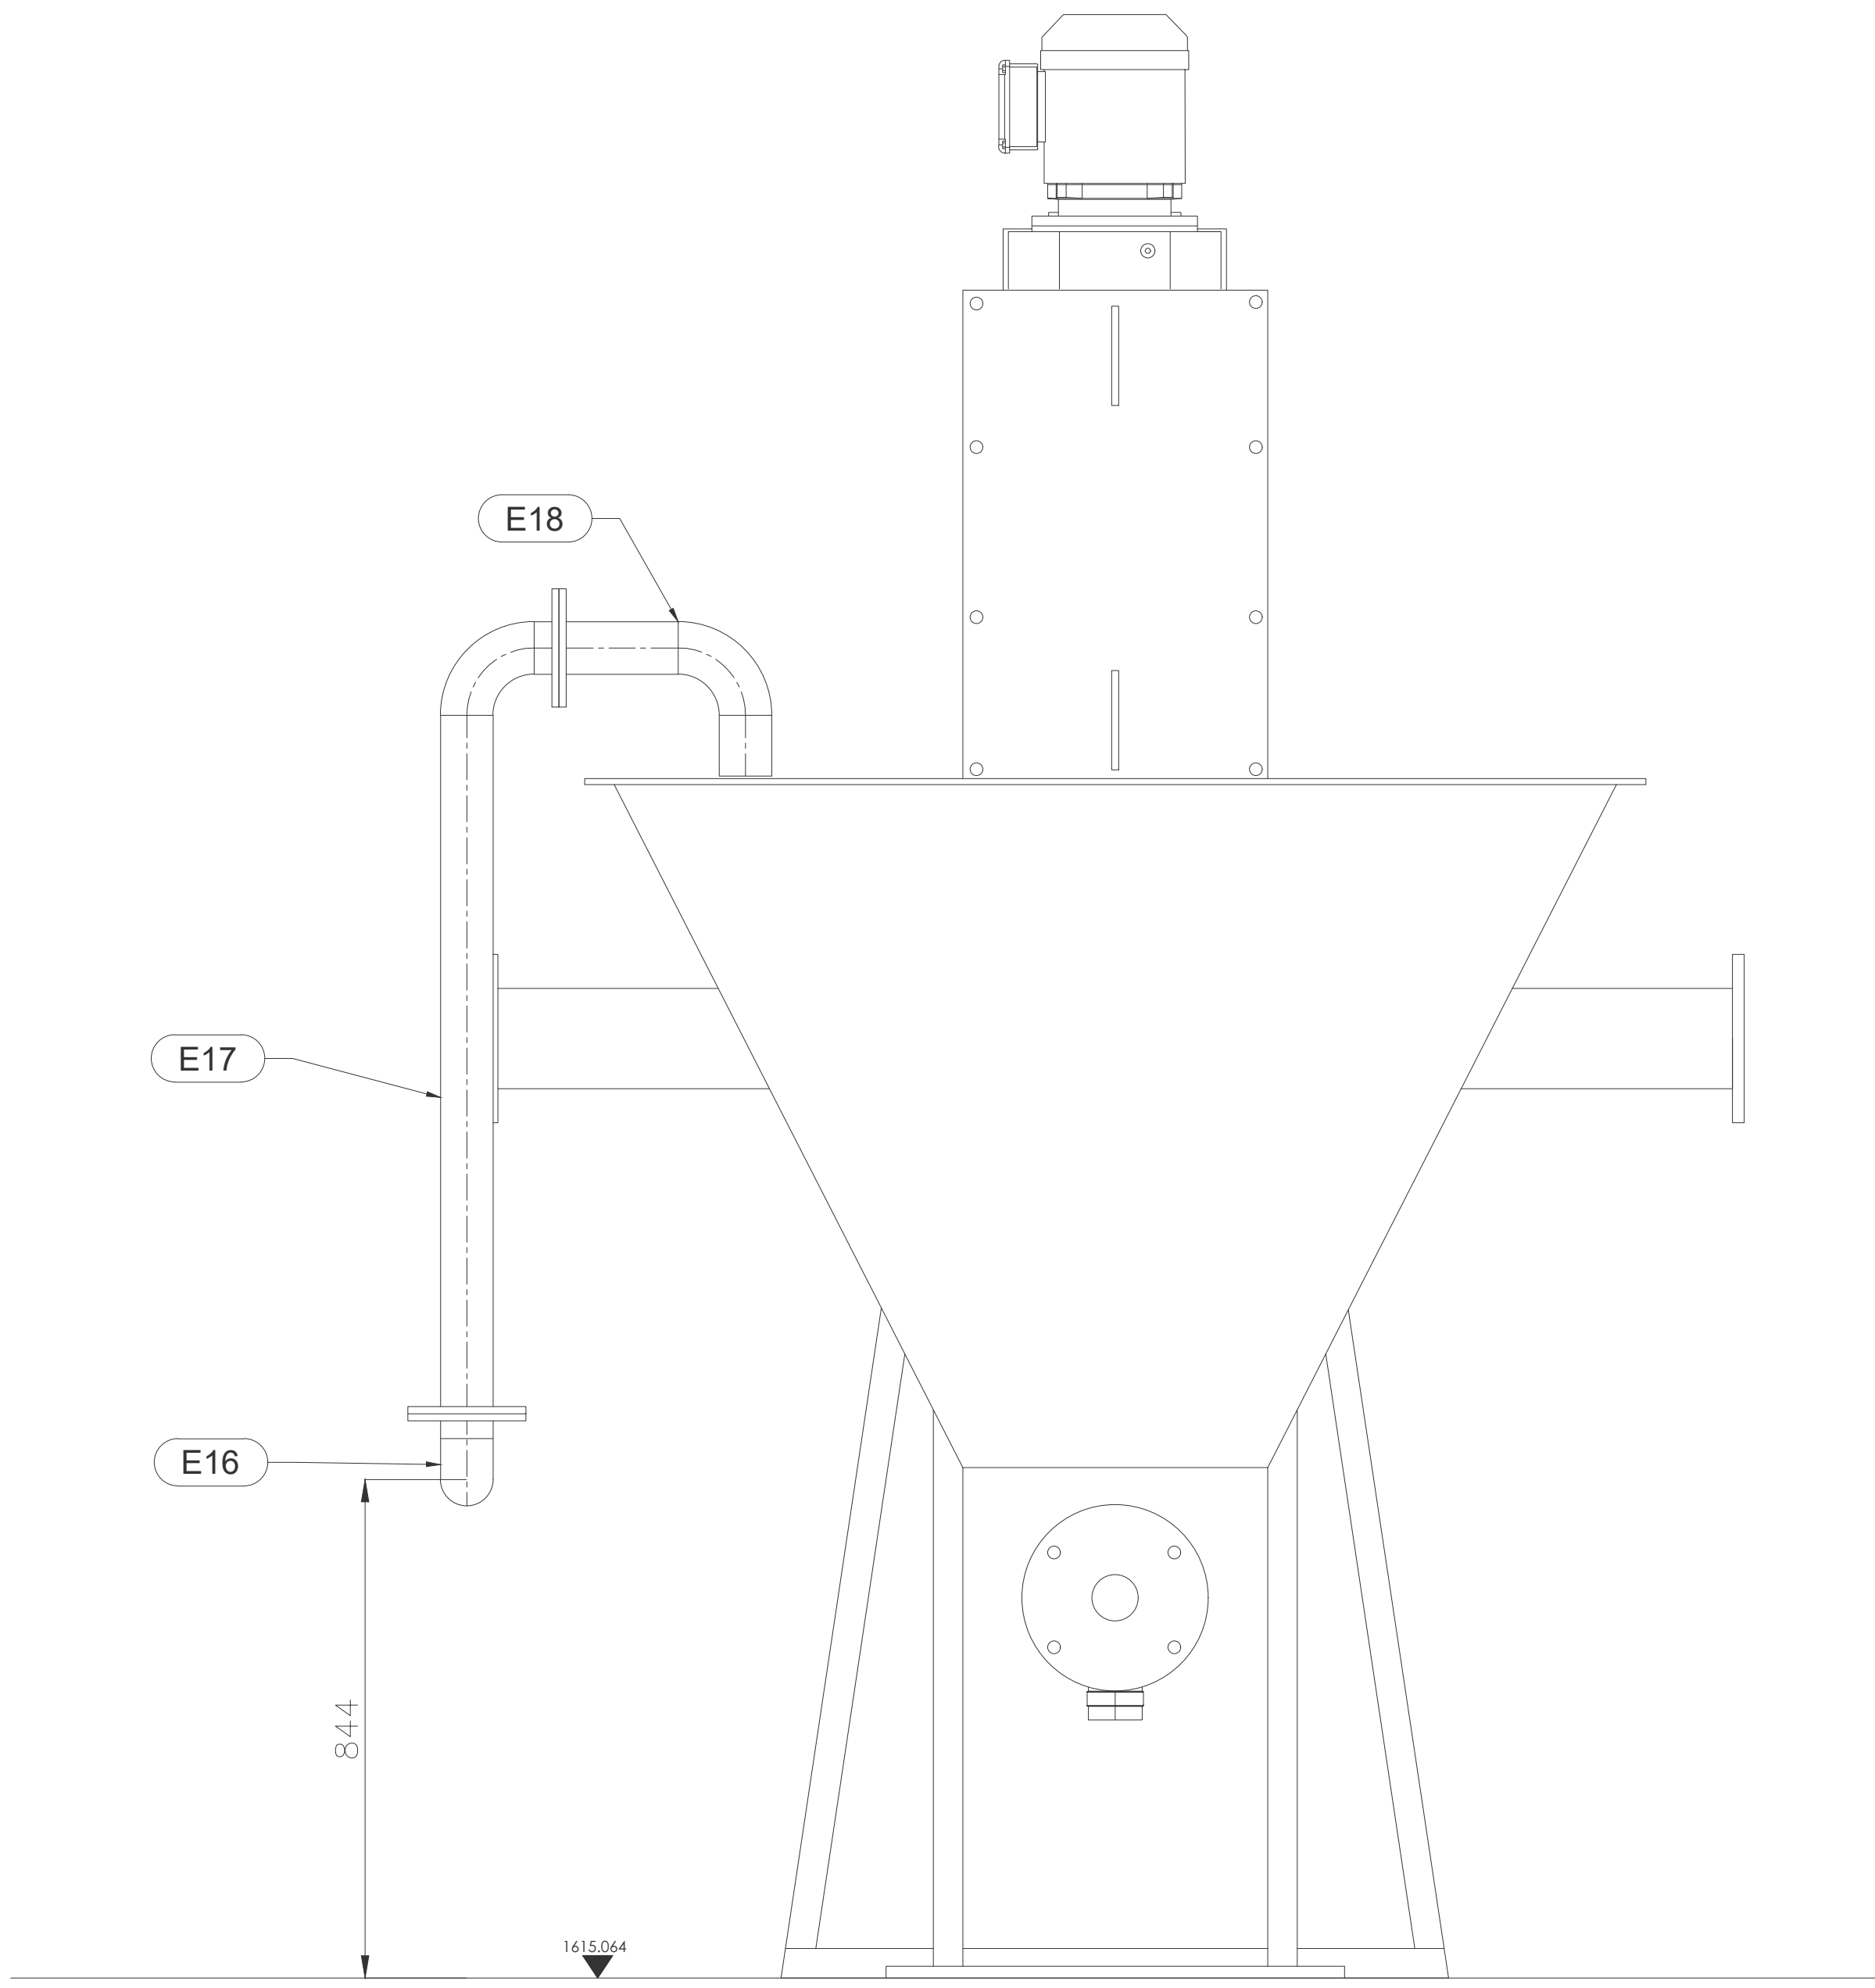

SECTION C-C  
SCALE 1:10

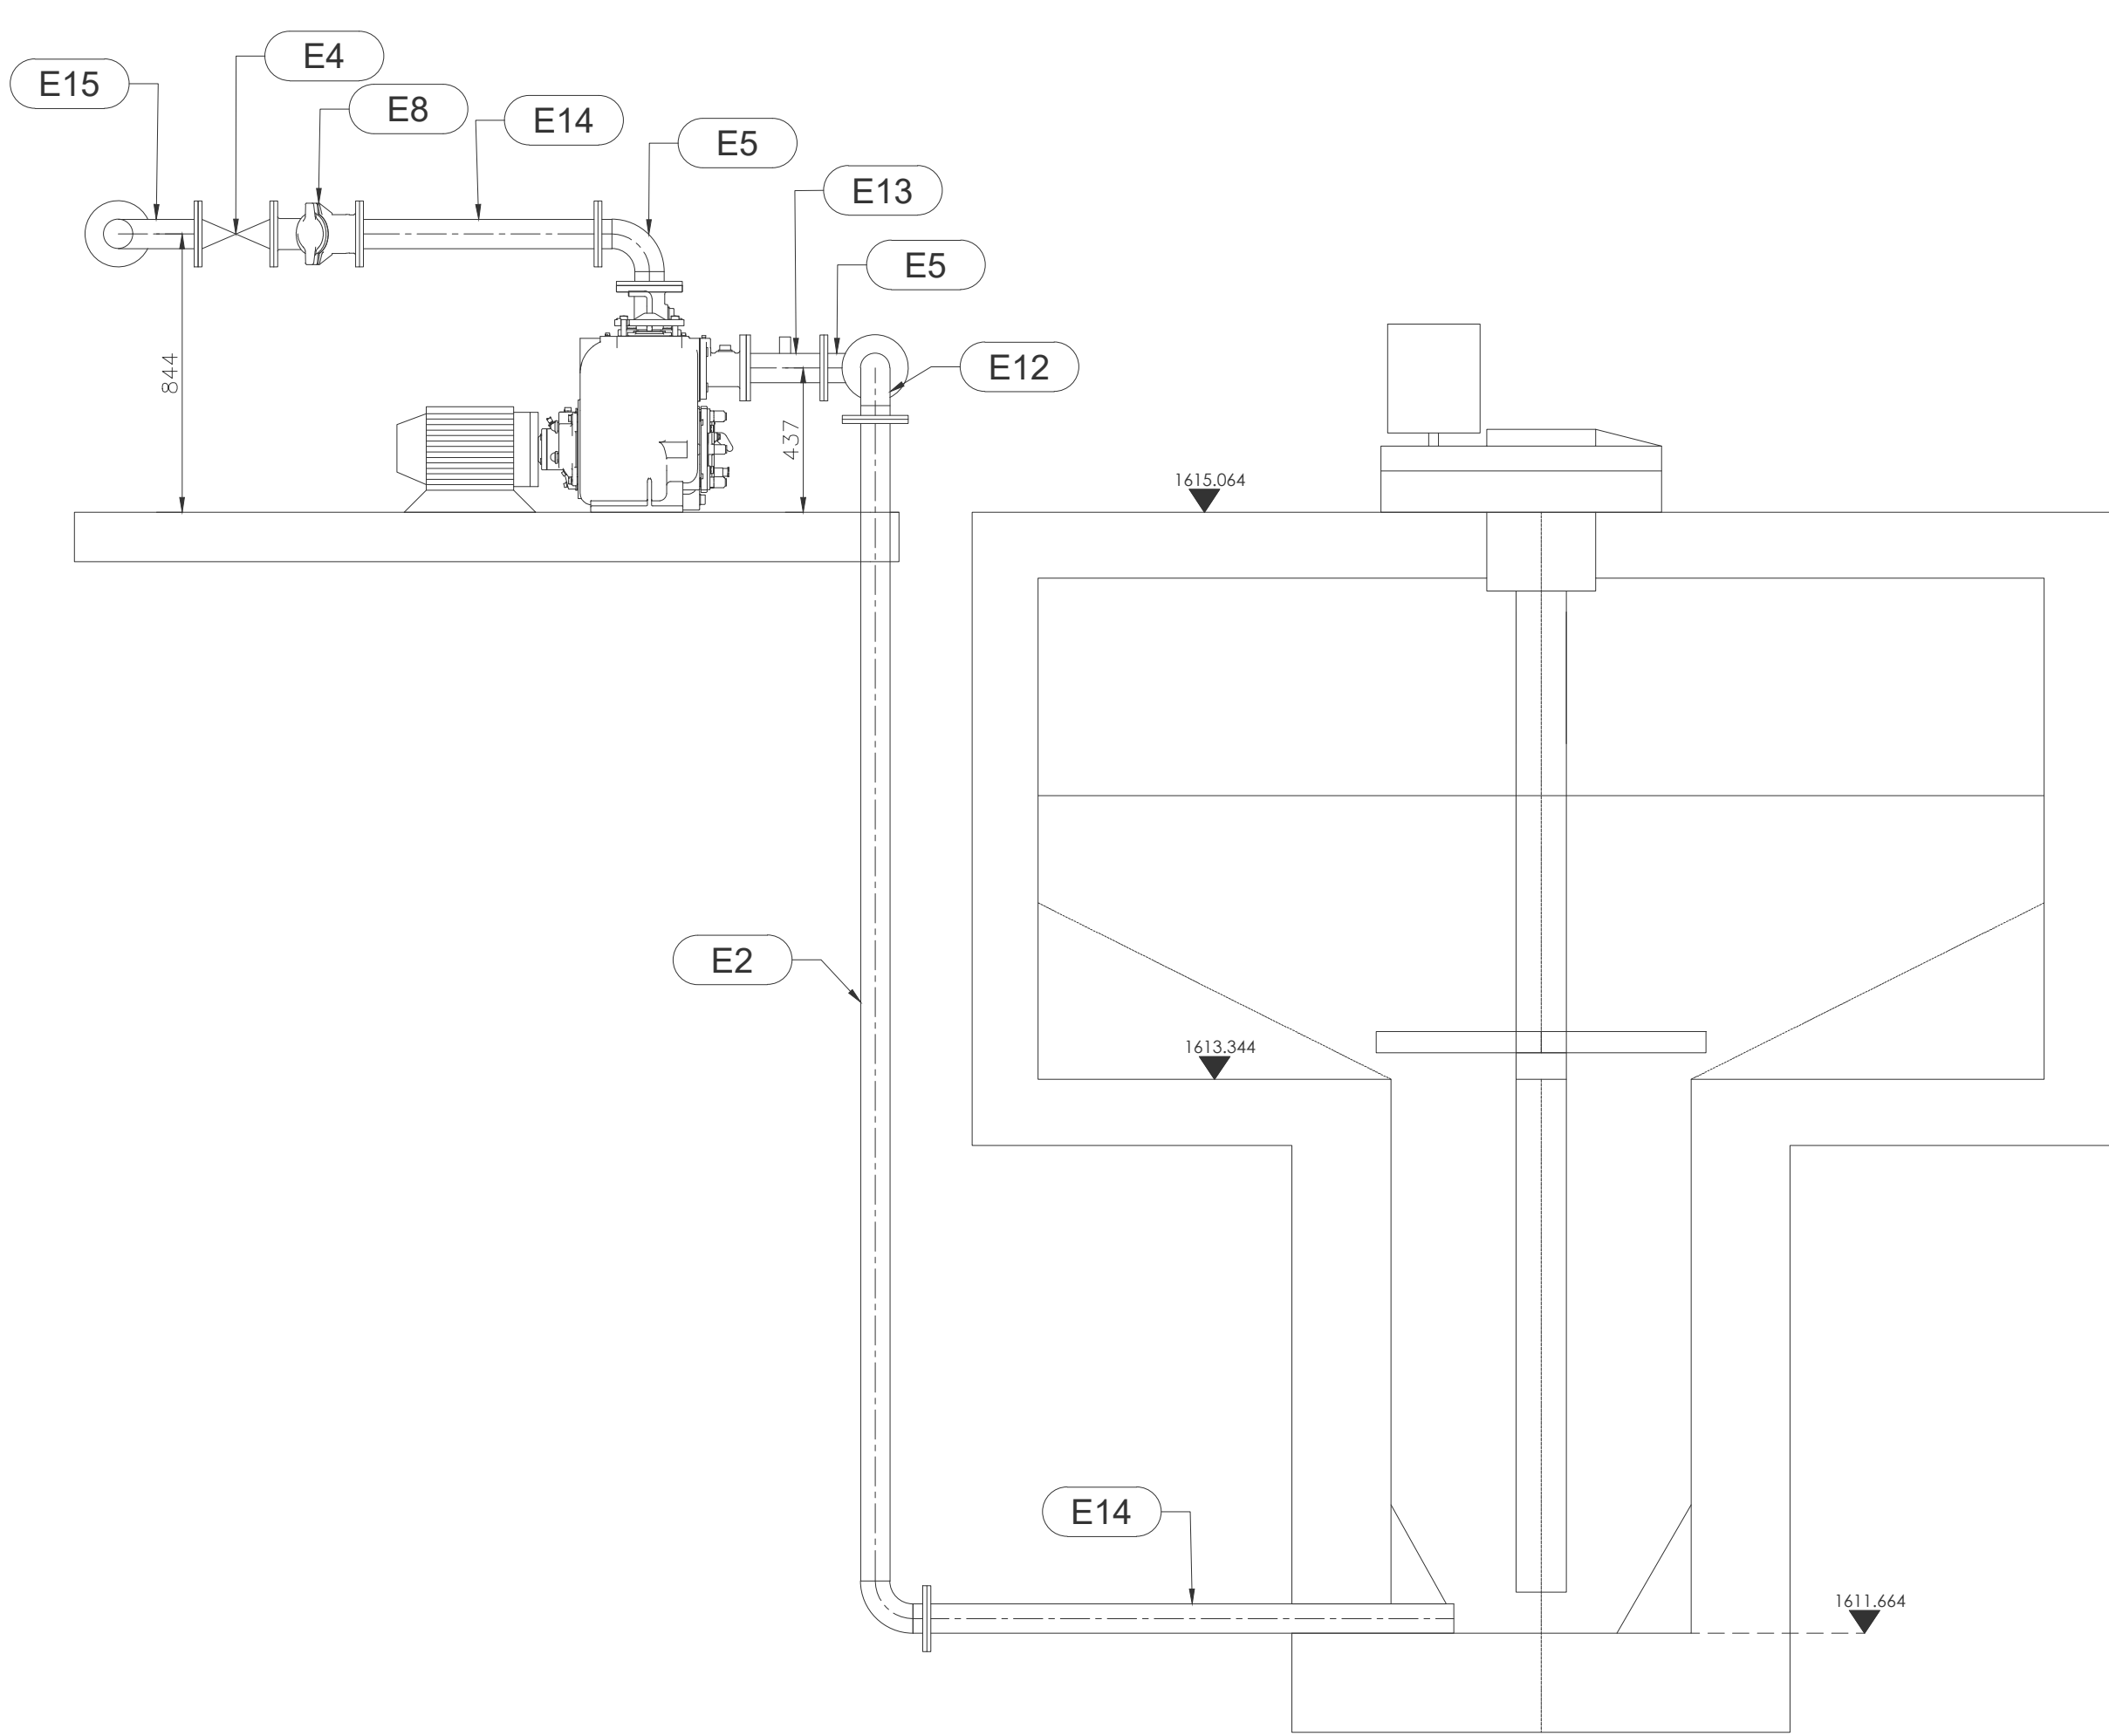

SECTION B-B  
SCALE 1:20

NOTES:



ISSUED FOR TENDER

0 100 MILLIMETRES ON ORIGINAL DRAWING 50

(A) BEFORE CONTRACT COMMENCES  
(A) AFTER CONSTRUCTION CONTRACT HAS COMMENCED

Nr.	DATE	AMENDMENTS

COPYRIGHT IS VESTED IN V3 CONSULTING ENGINEERS  
IN TERMS OF THE COPYRIGHT ACT (ACT 98 OF 1978)

CLIENT / IMPLEMENTING AGENT

**V3 CONSULTING ENGINEERS**  
T: +27 51 045 1950  
Suite 31, Nobel House, 196 Nelson Mandela Road,  
Brandwag, Bloemfontein, 9301

PROJECT  
TSHIAME WWTW REFURBISHMENT

DRAWING DESCRIPTION  
GRIT PUMP SUCTION AND DISCHARGE  
PIPEWORK

DRAWING NO.	REVISION
10909001-6014-01	T1

DESIGNED:	AK	CHECKED:	AK
DRAWN:	AK	SCALE:	AS SHOWN
APPROVED:	AK	INCEPTION DATE:	NOV24
FILE PATH:	SHAREPOINT / BLOEMFONTEIN - 10909001 TSHIAME WWTW / 04 DOC PROC / 04 DRAW		



ISSUED FOR TENDER