


MIXER BAFFLE PLATE  
FRONT VIEW  
SCALE 1:10

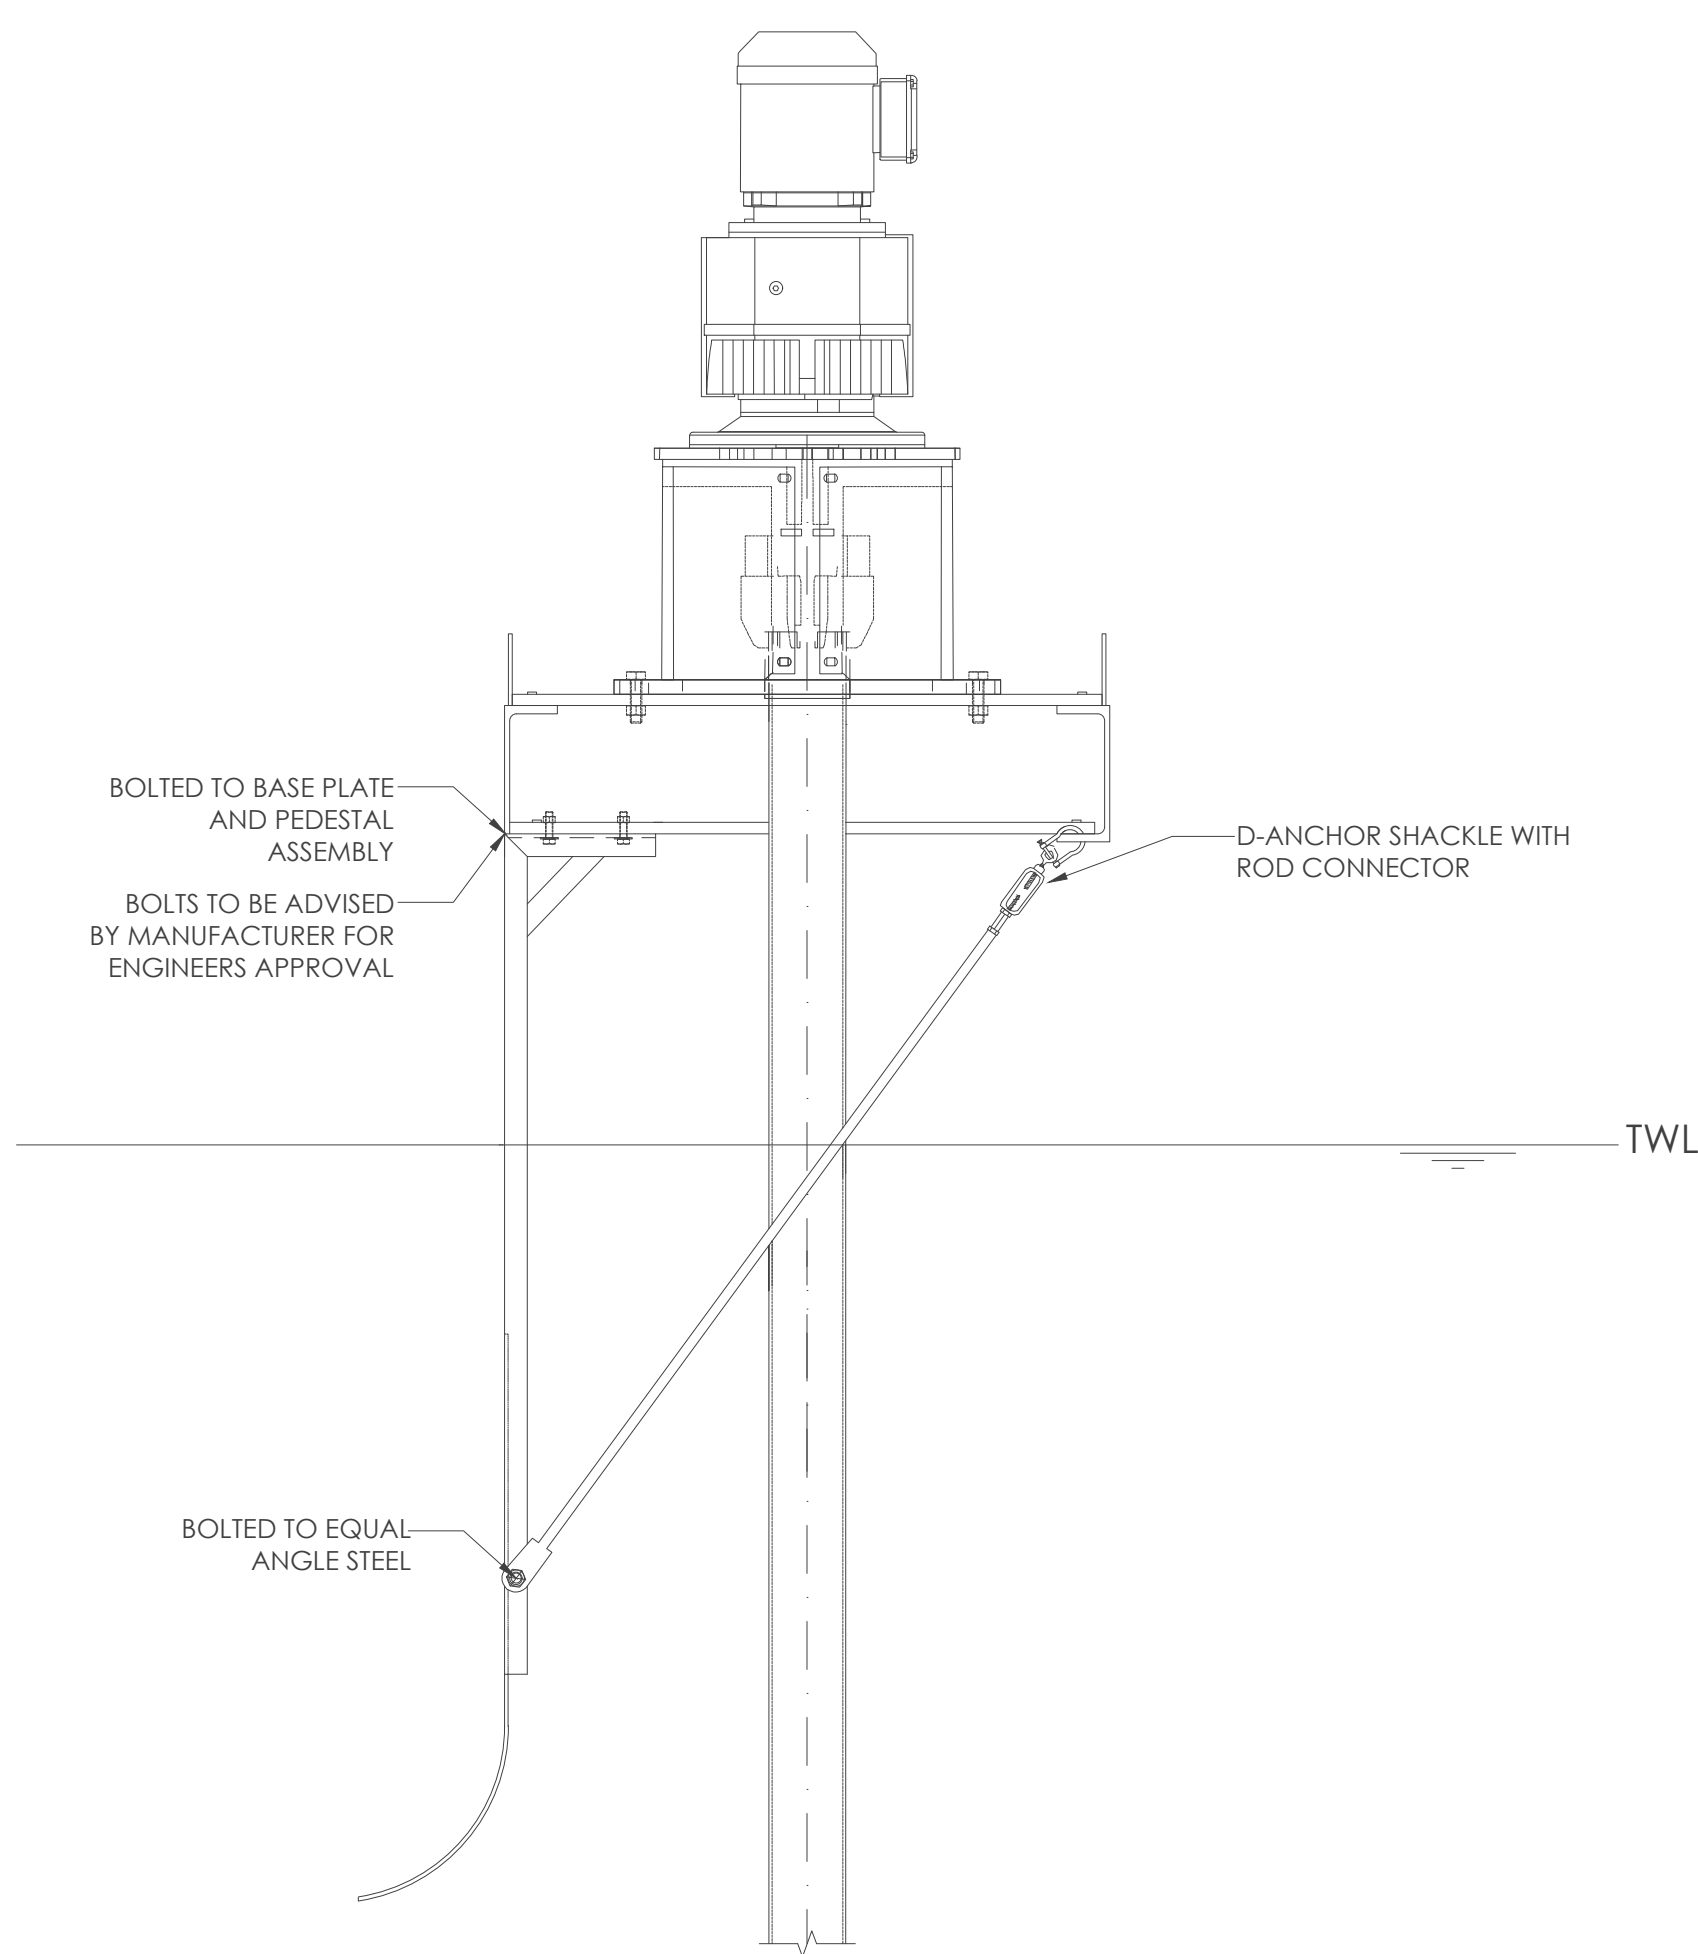

MIXER BAFFLE PLATE  
RIGHT VIEW  
SCALE 1:10

NOTES:

LOCAL MUNICIPALITY: MAP



SPONSOR & REGULATOR: DWS



ISSUED FOR TENDER



A	BEFORE CONTRACT COMMENCES
A	AFTER CONSTRUCTION CONTRACT HAS COMMENCED

Nr.	DATE	AMENDMENTS

COPYRIGHT IS VESTED IN V3 CONSULTING ENGINEERS  
IN TERMS OF THE COPYRIGHT ACT (ACT 98 OF 1978)

CLIENT / IMPLEMENTING AGENT



**V3 CONSULTING ENGINEERS**

T : +27 51 045 1950

Suite 31, Nobel House, 196 Nelson Mandela Road,  
Brandwag, Bloemfontein, 9301

**CE**

PROJECT  
TSHIAME WWTW REFURBISHMENT

DRAWING DESCRIPTION  
LOW SPEED MIXER BAFFLE PLATE  
INSTALLATION DETAILS

DRAWING NO.	REVISION
10909001-6016	T1

DESIGNED:	AK	CHECKED:	AK
DRAWN:	EMT	SCALE:	AS SHOWN A1
APPROVED:	AK	INCEPTION DATE:	SEPT'24
FILE PATH:	SHAREPOINT / BLOEMFONTEIN - 10909001 TSHIAME WWTW / 04 DOC PROC / 04 DRAW		



ISSUED FOR TENDER