

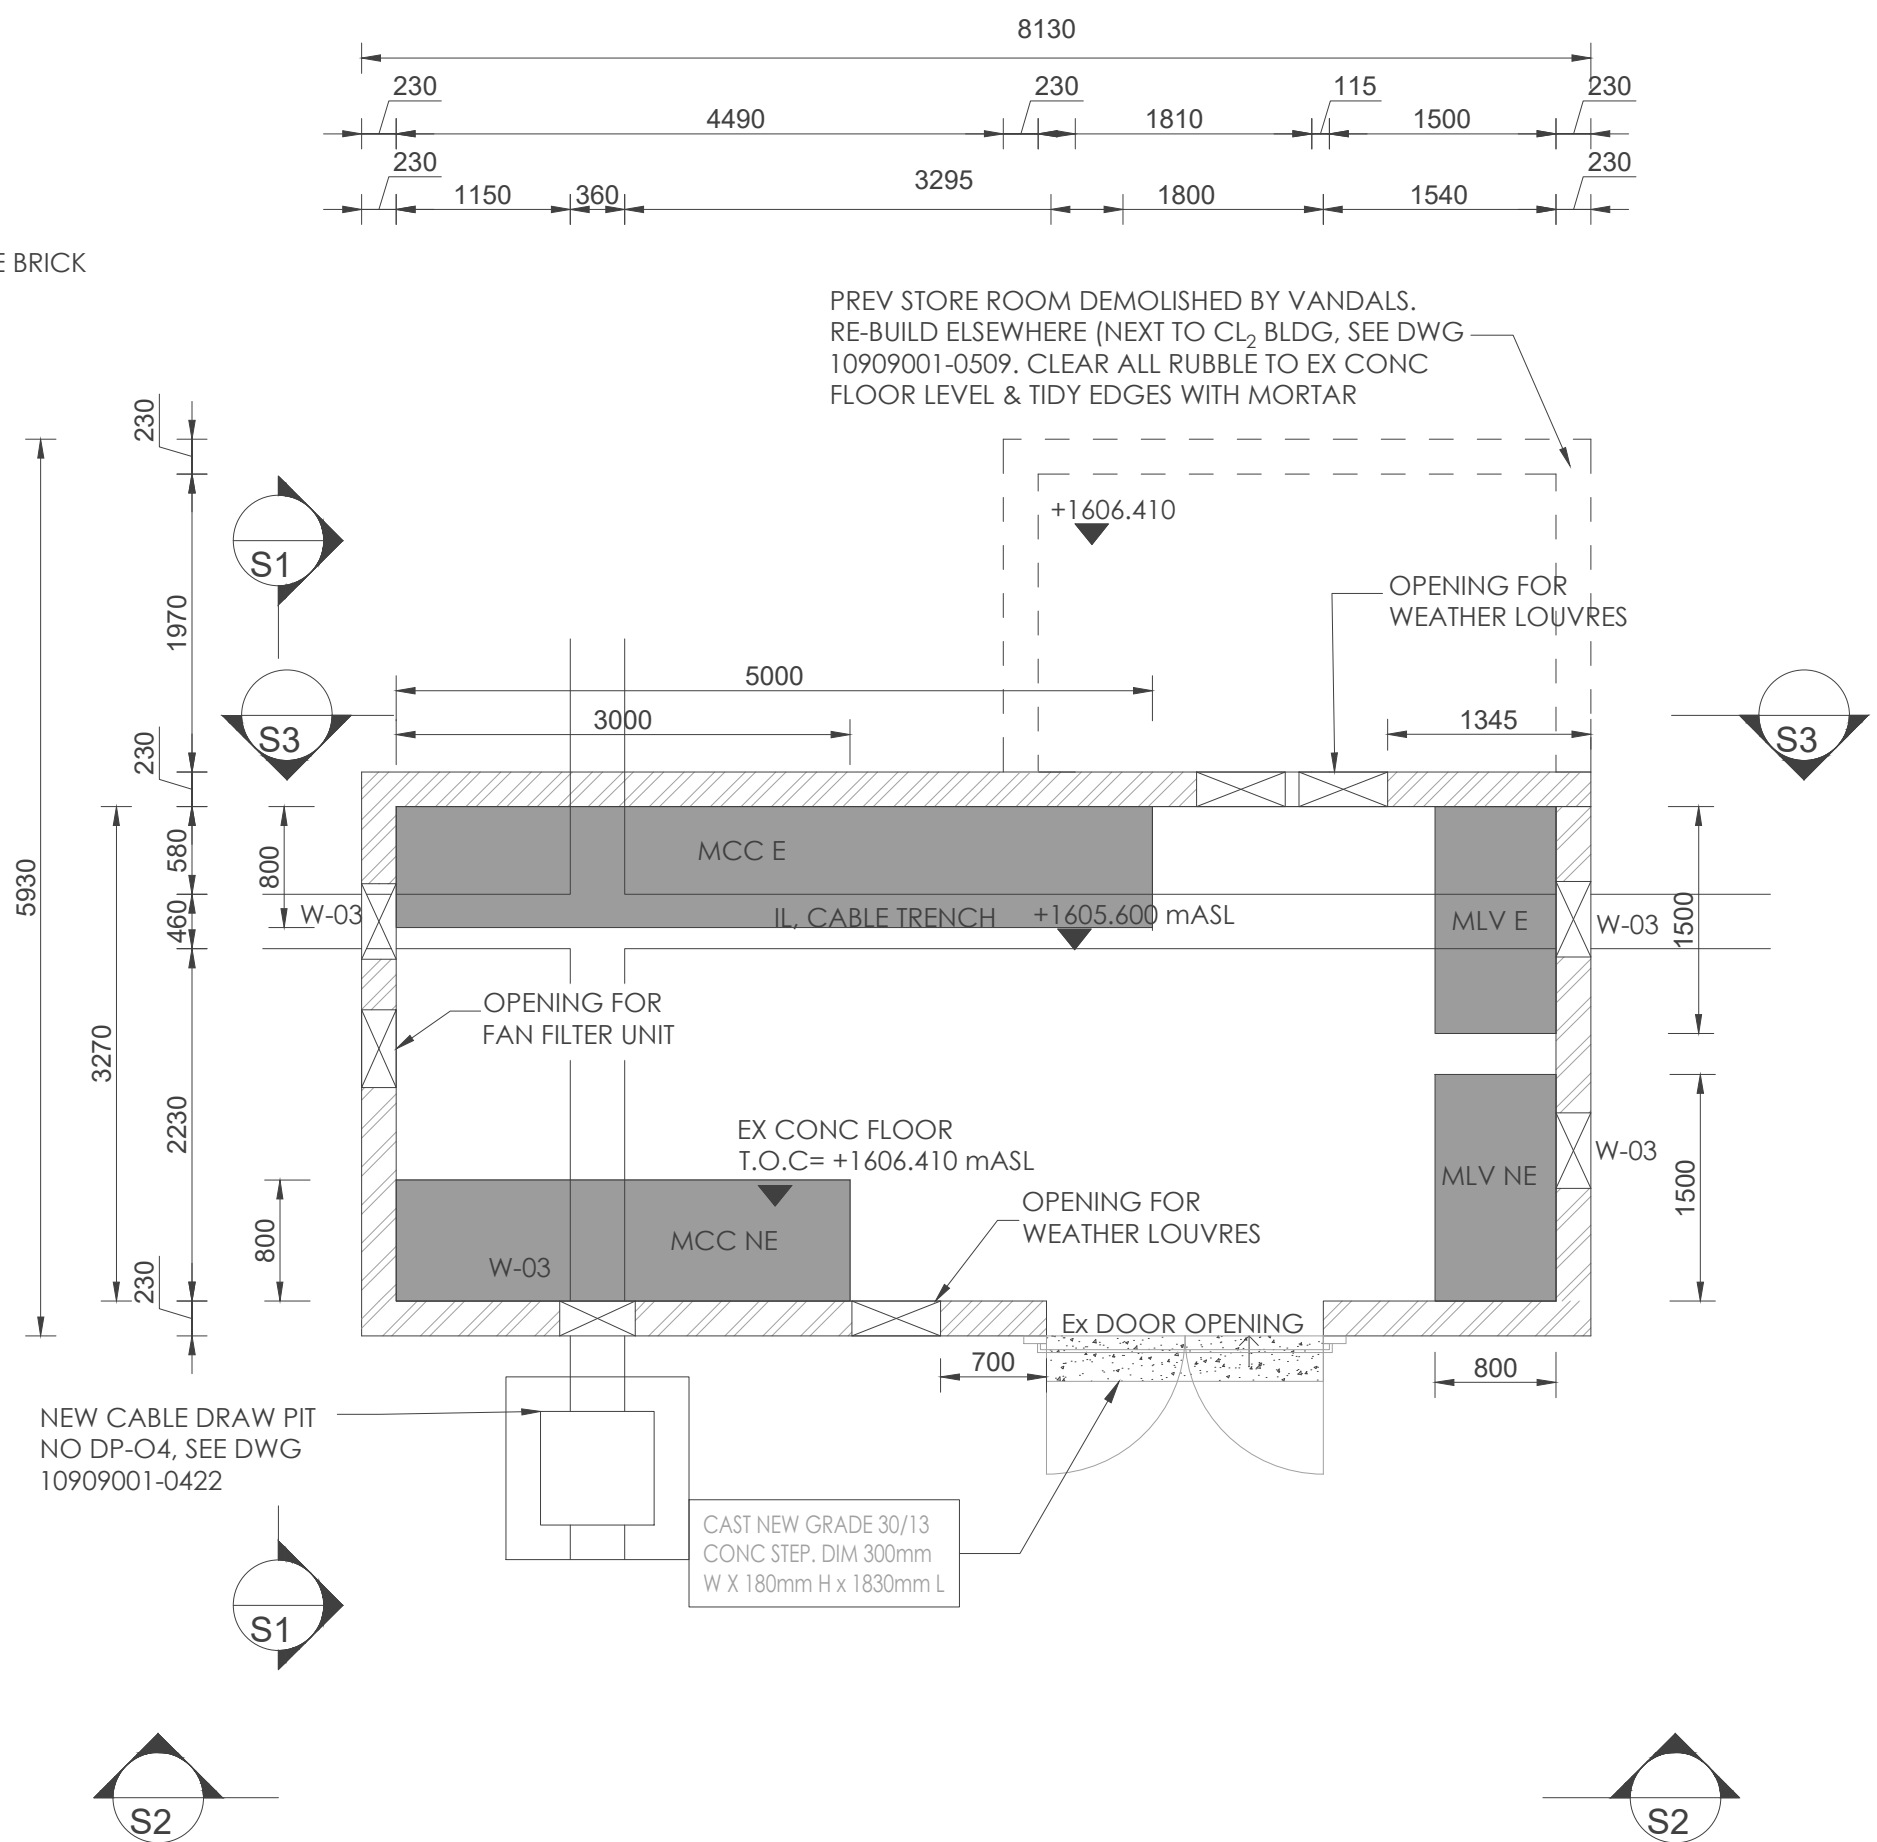



EX LIGHT BROWN CLAY FACE BRICK  
(EXTERIOR: NOT PLASTERED)

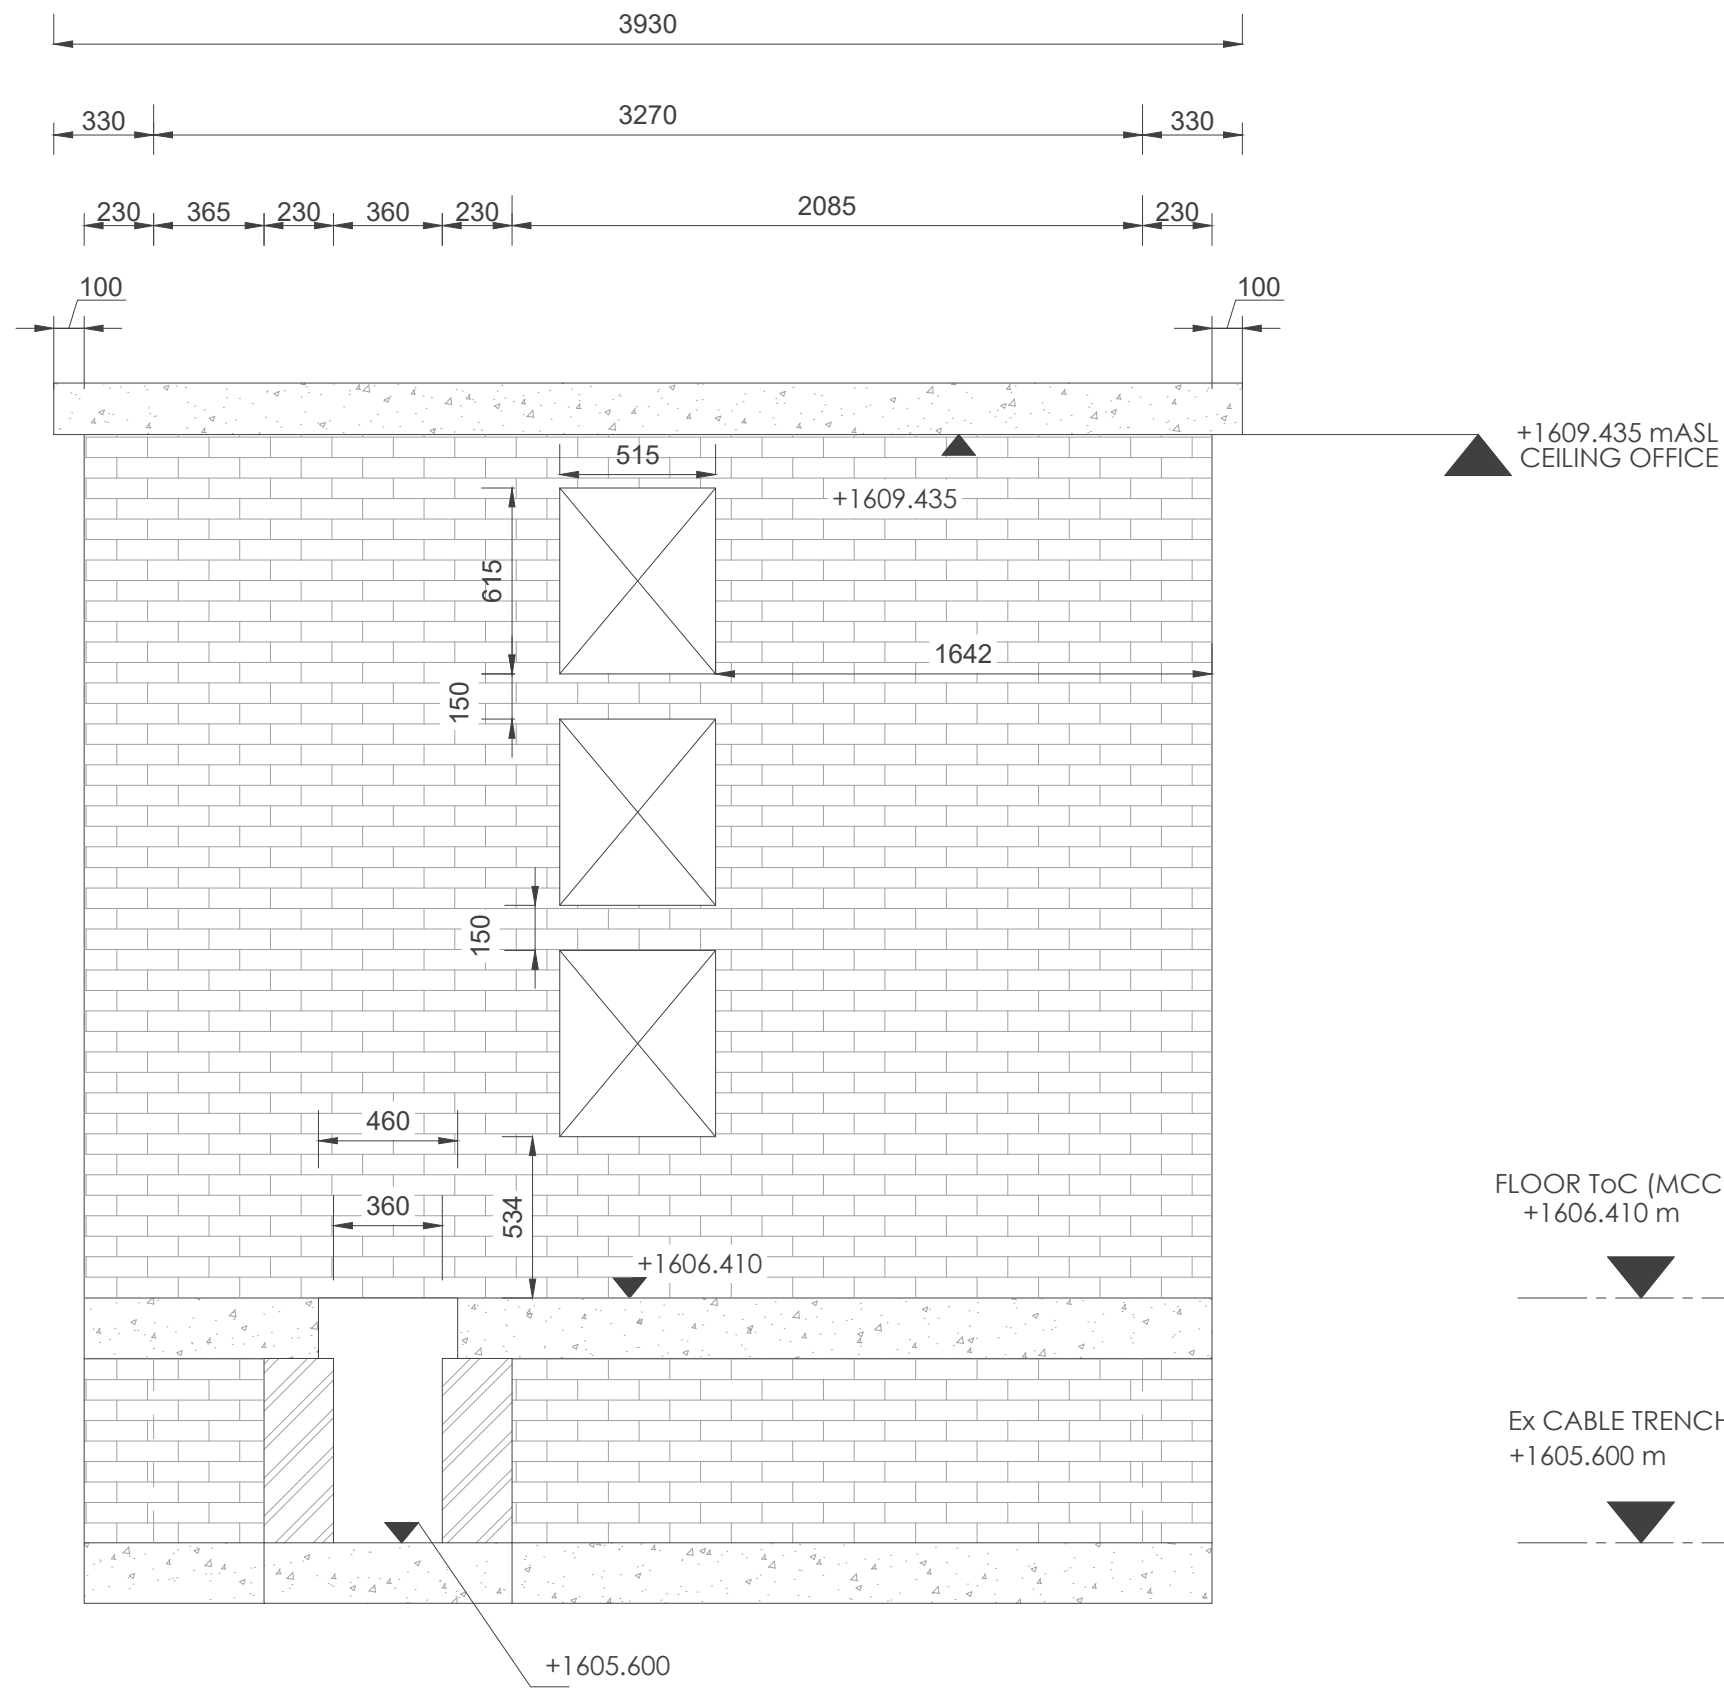


MCC PLANT ROOM  
SCALE 1:50

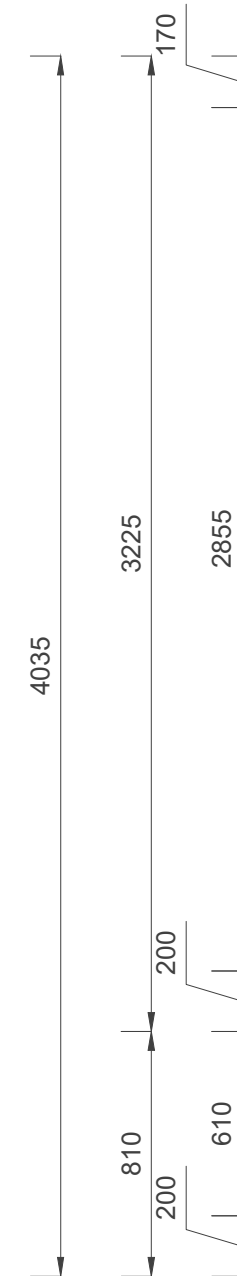

SECTION 1  
SCALE 1:25

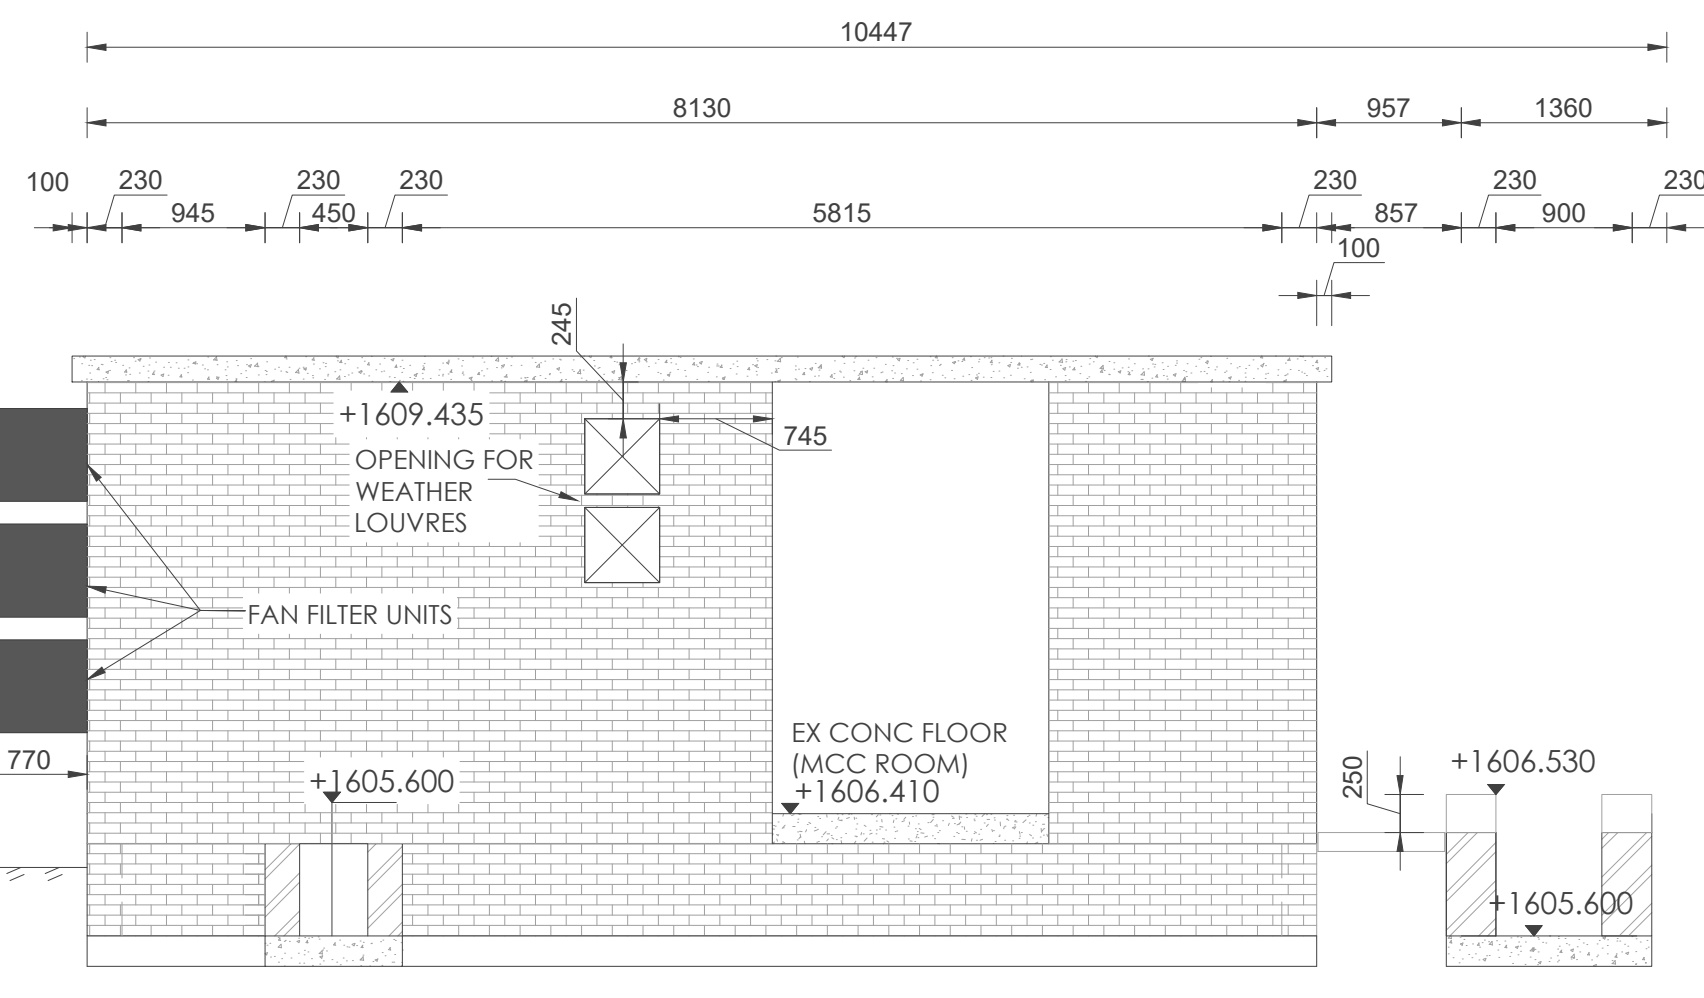

SECTION 2  
SCALE 1:50

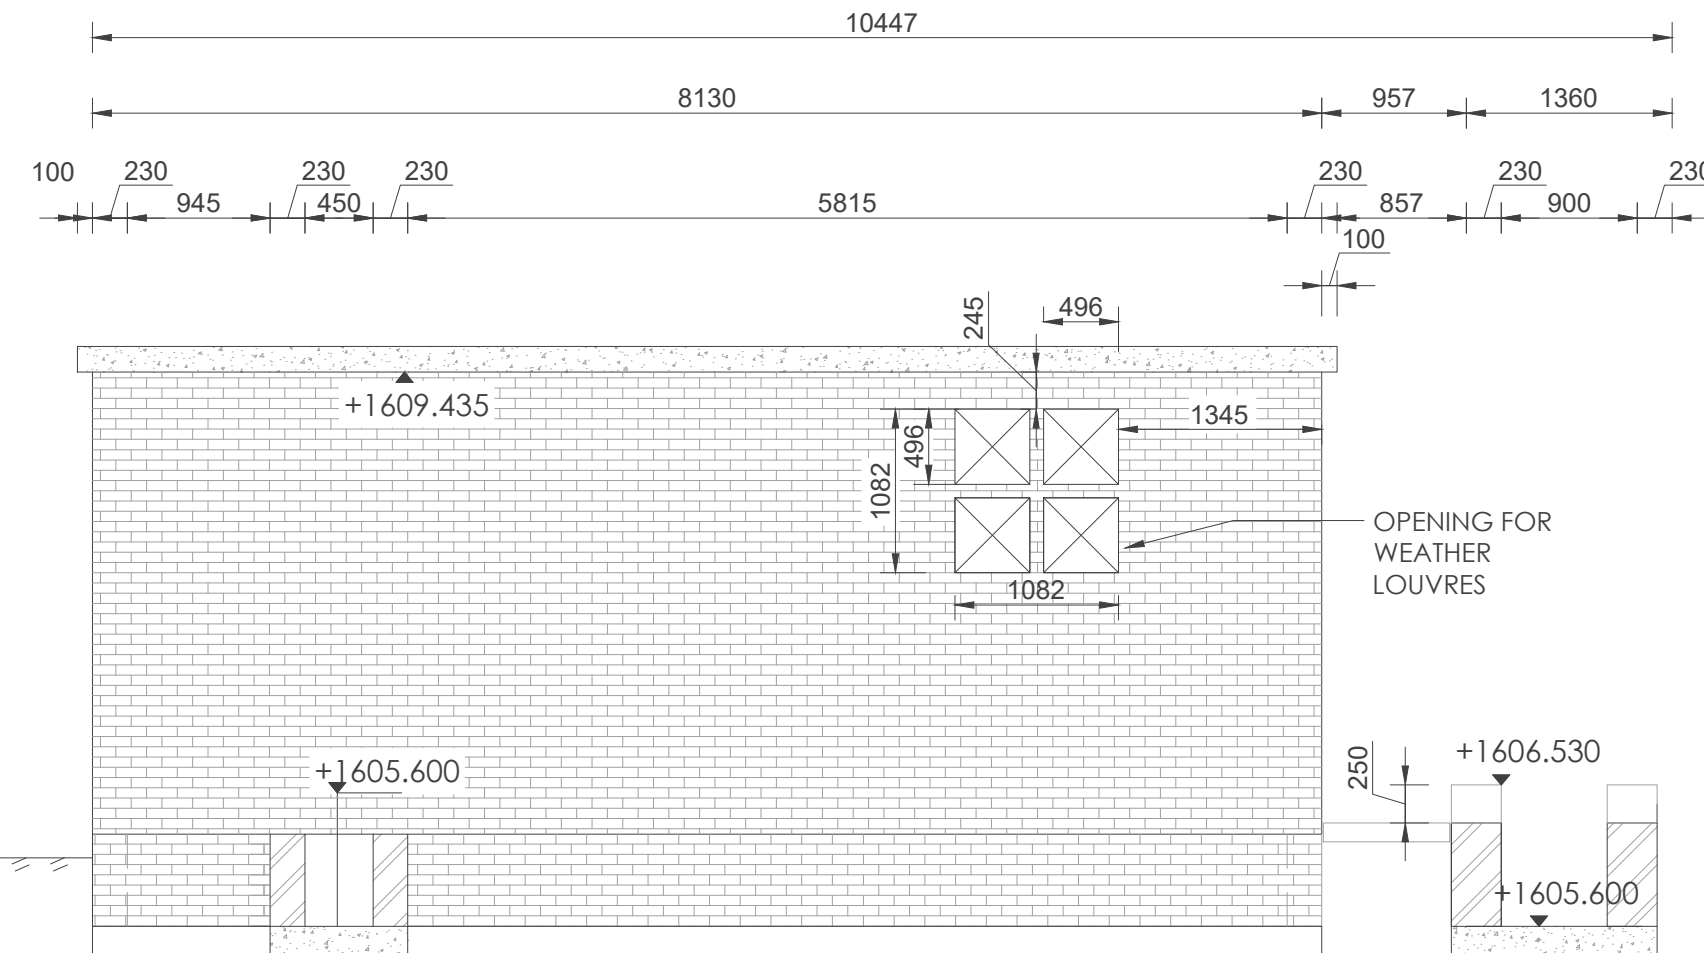

SECTION 3  
SCALE 1:50

NOTES:



ISSUED FOR TENDER

100 MILLIMETRES ON ORIGINAL DRAWING		
0 50		
(A)	BEFORE CONTRACT COMMENCES	
(A)	AFTER CONSTRUCTION CONTRACT HAS COMMENCED	
Nr.	DATE	AMENDMENTS

COPYRIGHT IS VESTED IN V3 CONSULTING ENGINEERS  
IN TERMS OF THE COPYRIGHT ACT (ACT 98 OF 1978)

CLIENT / IMPLEMENTING AGENT



PROJECT  
TSHIAME WWTW REFURBISHMENT

DRAWING DESCRIPTION  
MCC PLANT ROOM HVAC

DRAWING NO.	REVISION
10909001-6017	T1

DESIGNED:	AK	CHECKED:	AK
DRAWN:	EMT	SCALE:	AS SHOWN A1
APPROVED:	AK	INCEPTION DATE:	FEB'25
FILE PATH:	SHAREPOINT / BLOEMFONTEIN - 10909001 TSHIAME WWTW / 04 DOC PROC / 04 DRAW		



ISSUED FOR TENDER