


PLAN
SCALE 1:50

NOTE:

FOR STANDARD NOTES
SEE SHEET 00

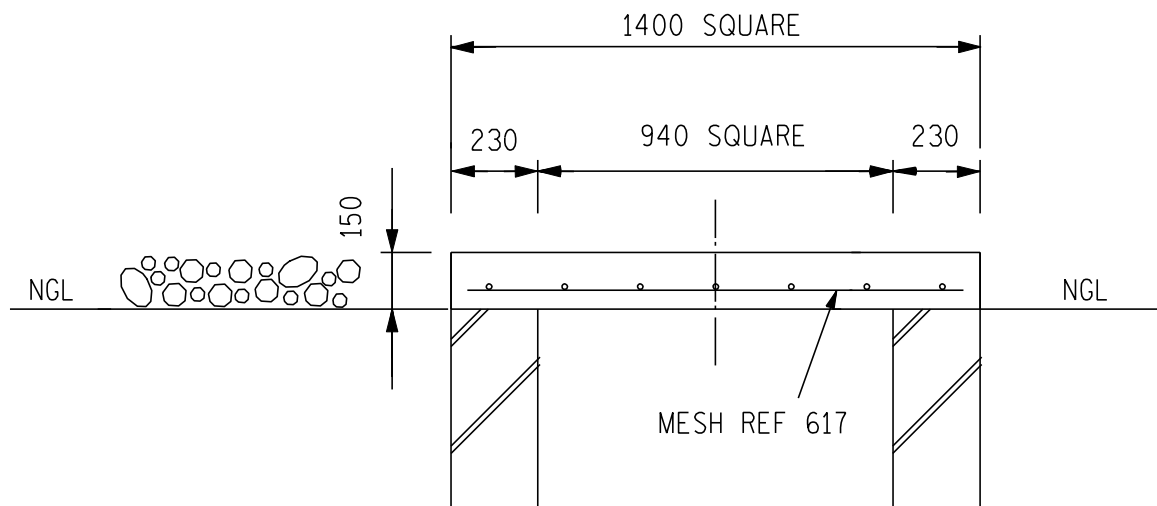

SECTION A-A
SCALE 1:50

MANHOLE SLAB - WITHOUT COVER

C.A.D. DRG. NAME: 390k01a.dgn

TRANSMISSION
SUBSTATION
TECHNOLOGY
DEPARTMENT



ESKOM

DRAWN
GETEKEN

DJC.S

2011

CHKD
NAGES

DB.N

01/
2011

AUTH
MAS

DJC.S

01/
2011

REV

0

DATE
DATUM

01/
2011

H. V. YARD CIVIL WORK
STANDARD DETAILS

0.54/390

SHEET 1c

DRG.TEK
REGISTR

A4L