



NOTE:

FOR DETAIL OF WING WALL
SEE SHEET 13a and b

VARIES ACCORDING
TO SIZE OF PIPE

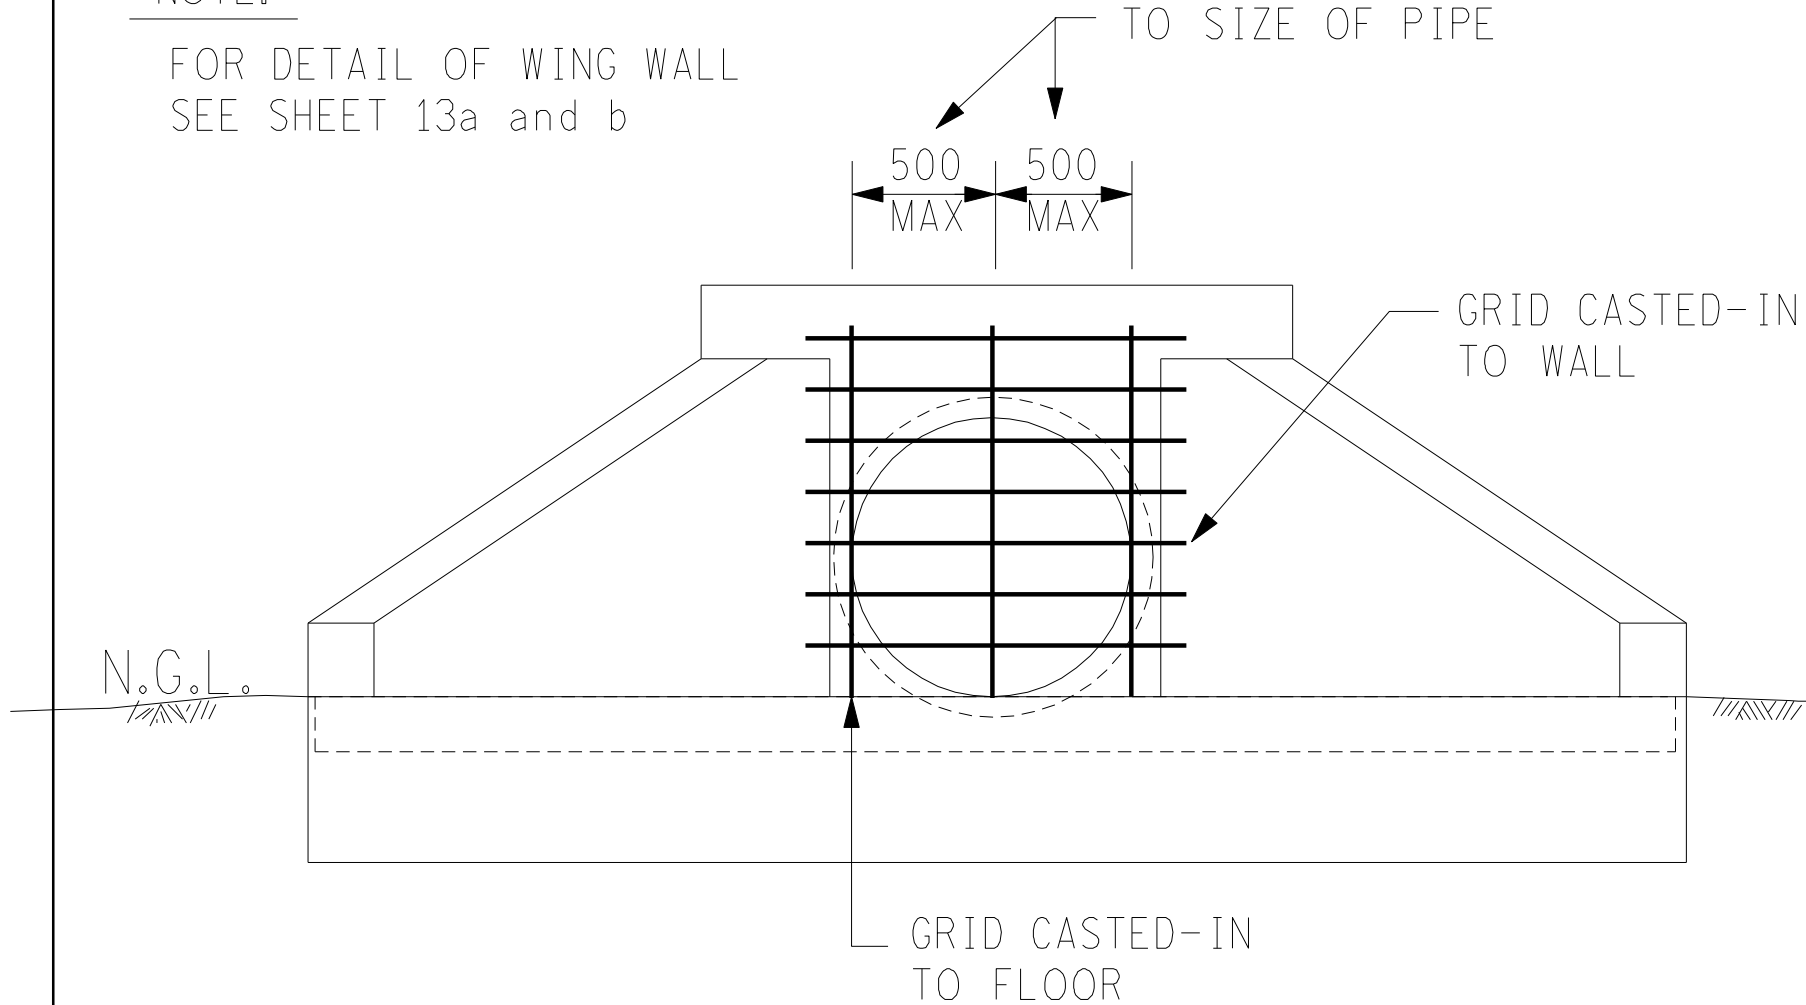

FRONT VIEW

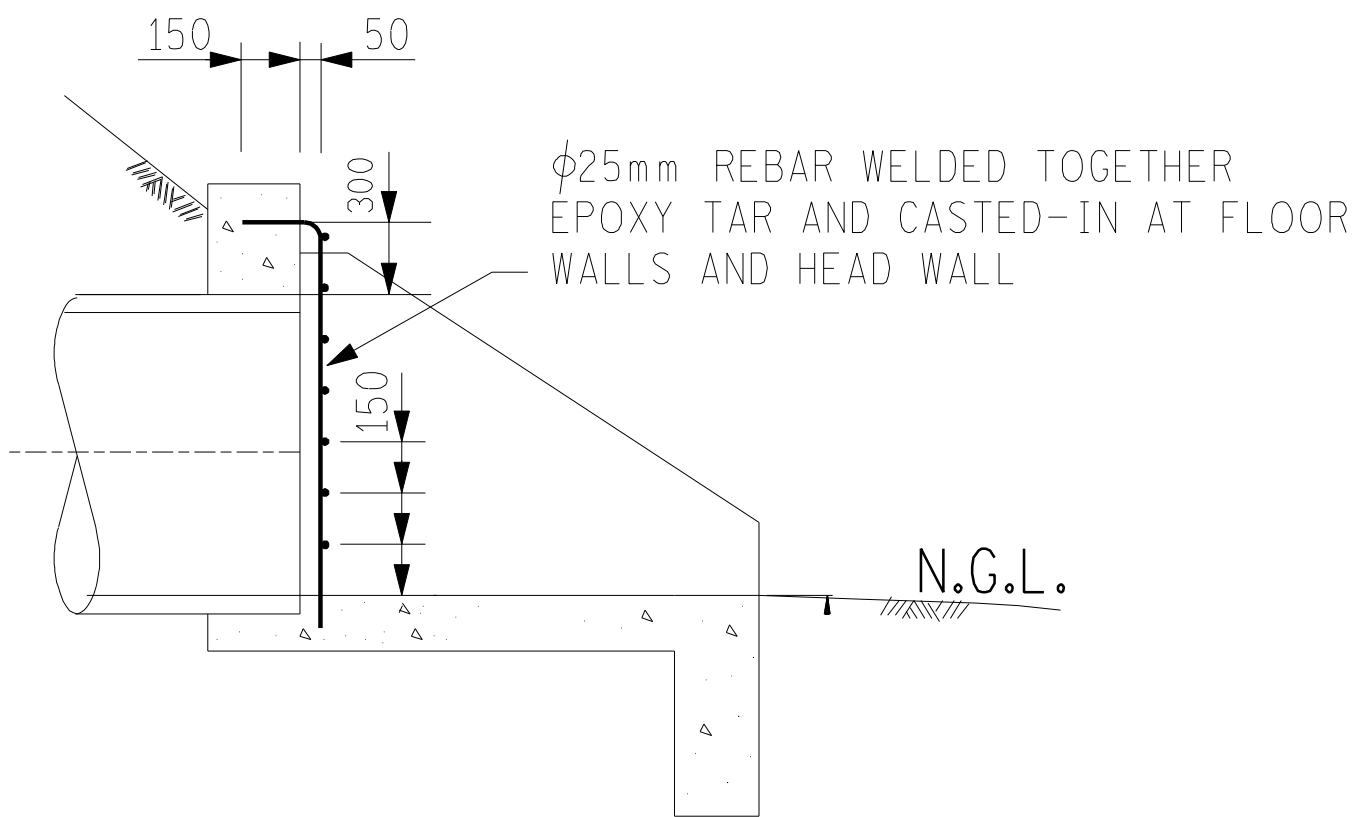

SECTION

ANTI-INTRUSION GRID AT OUTLET

TRANSMISSION
SUBSTATION
TECHNOLOGY
DEPARTMENT



ESKOM

DRAWN
GETEKEN

DJC.S

07.2006

CHKD
NAGES

AUTH
MAS

DJC.S

07.2006

REV

0

DATE
DATUM

H. V. YARD CIVIL WORK
STANDARD DETAILS

0.54/390

SHEET 13c

DRG.TEK
REGISTR

A4L