


THE C.A.D. REFERENCE NUMBER IS :
MUTS0.54/00390K16B.R00
SCALE : 1 : 100

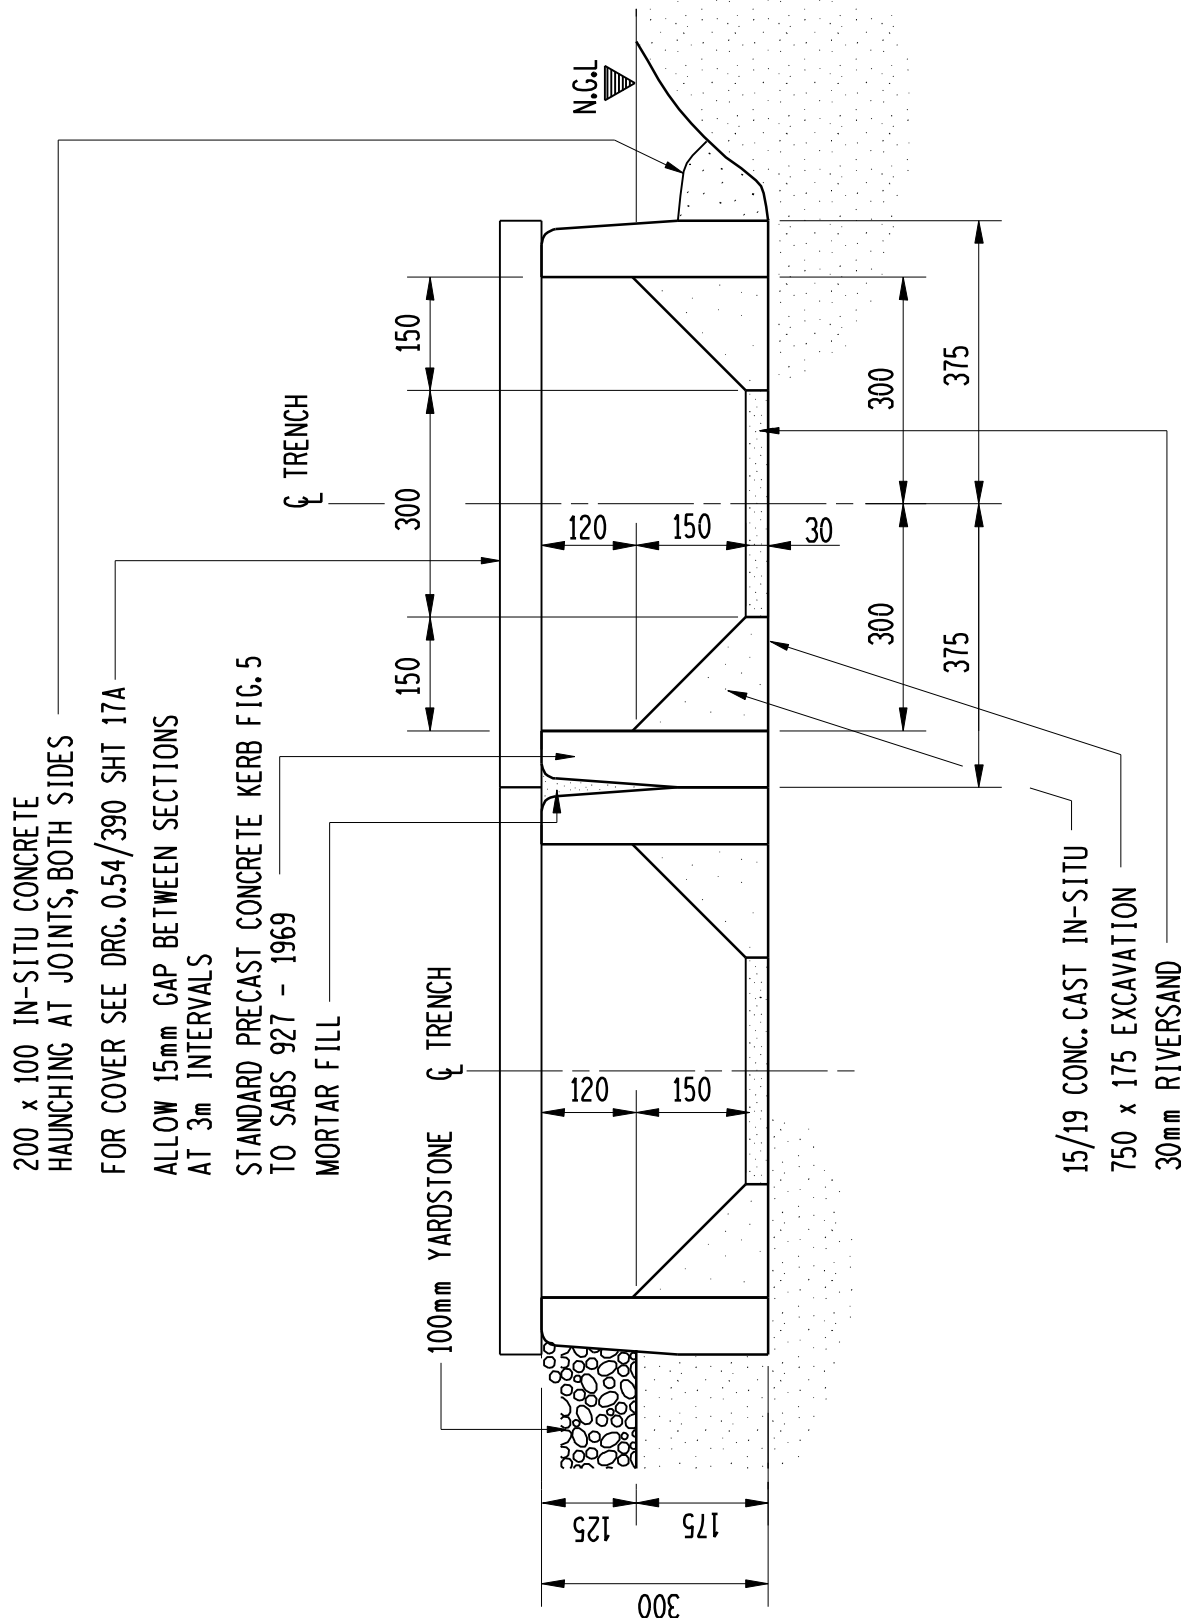

DOUBLE CABLE TRENCH - TYPICAL SECTION

1:10

DRAWN GETEKEN	DBN	CHKD NAGES	DJS	12/2/98	AUTH MAS	REV	4	DATE DATUM	12/2/98
H.V YARD CIVIL WORK STANDARD DETAILS							0.54/390		
							SHEET 16		