




PLAN-SUBSOIL MH

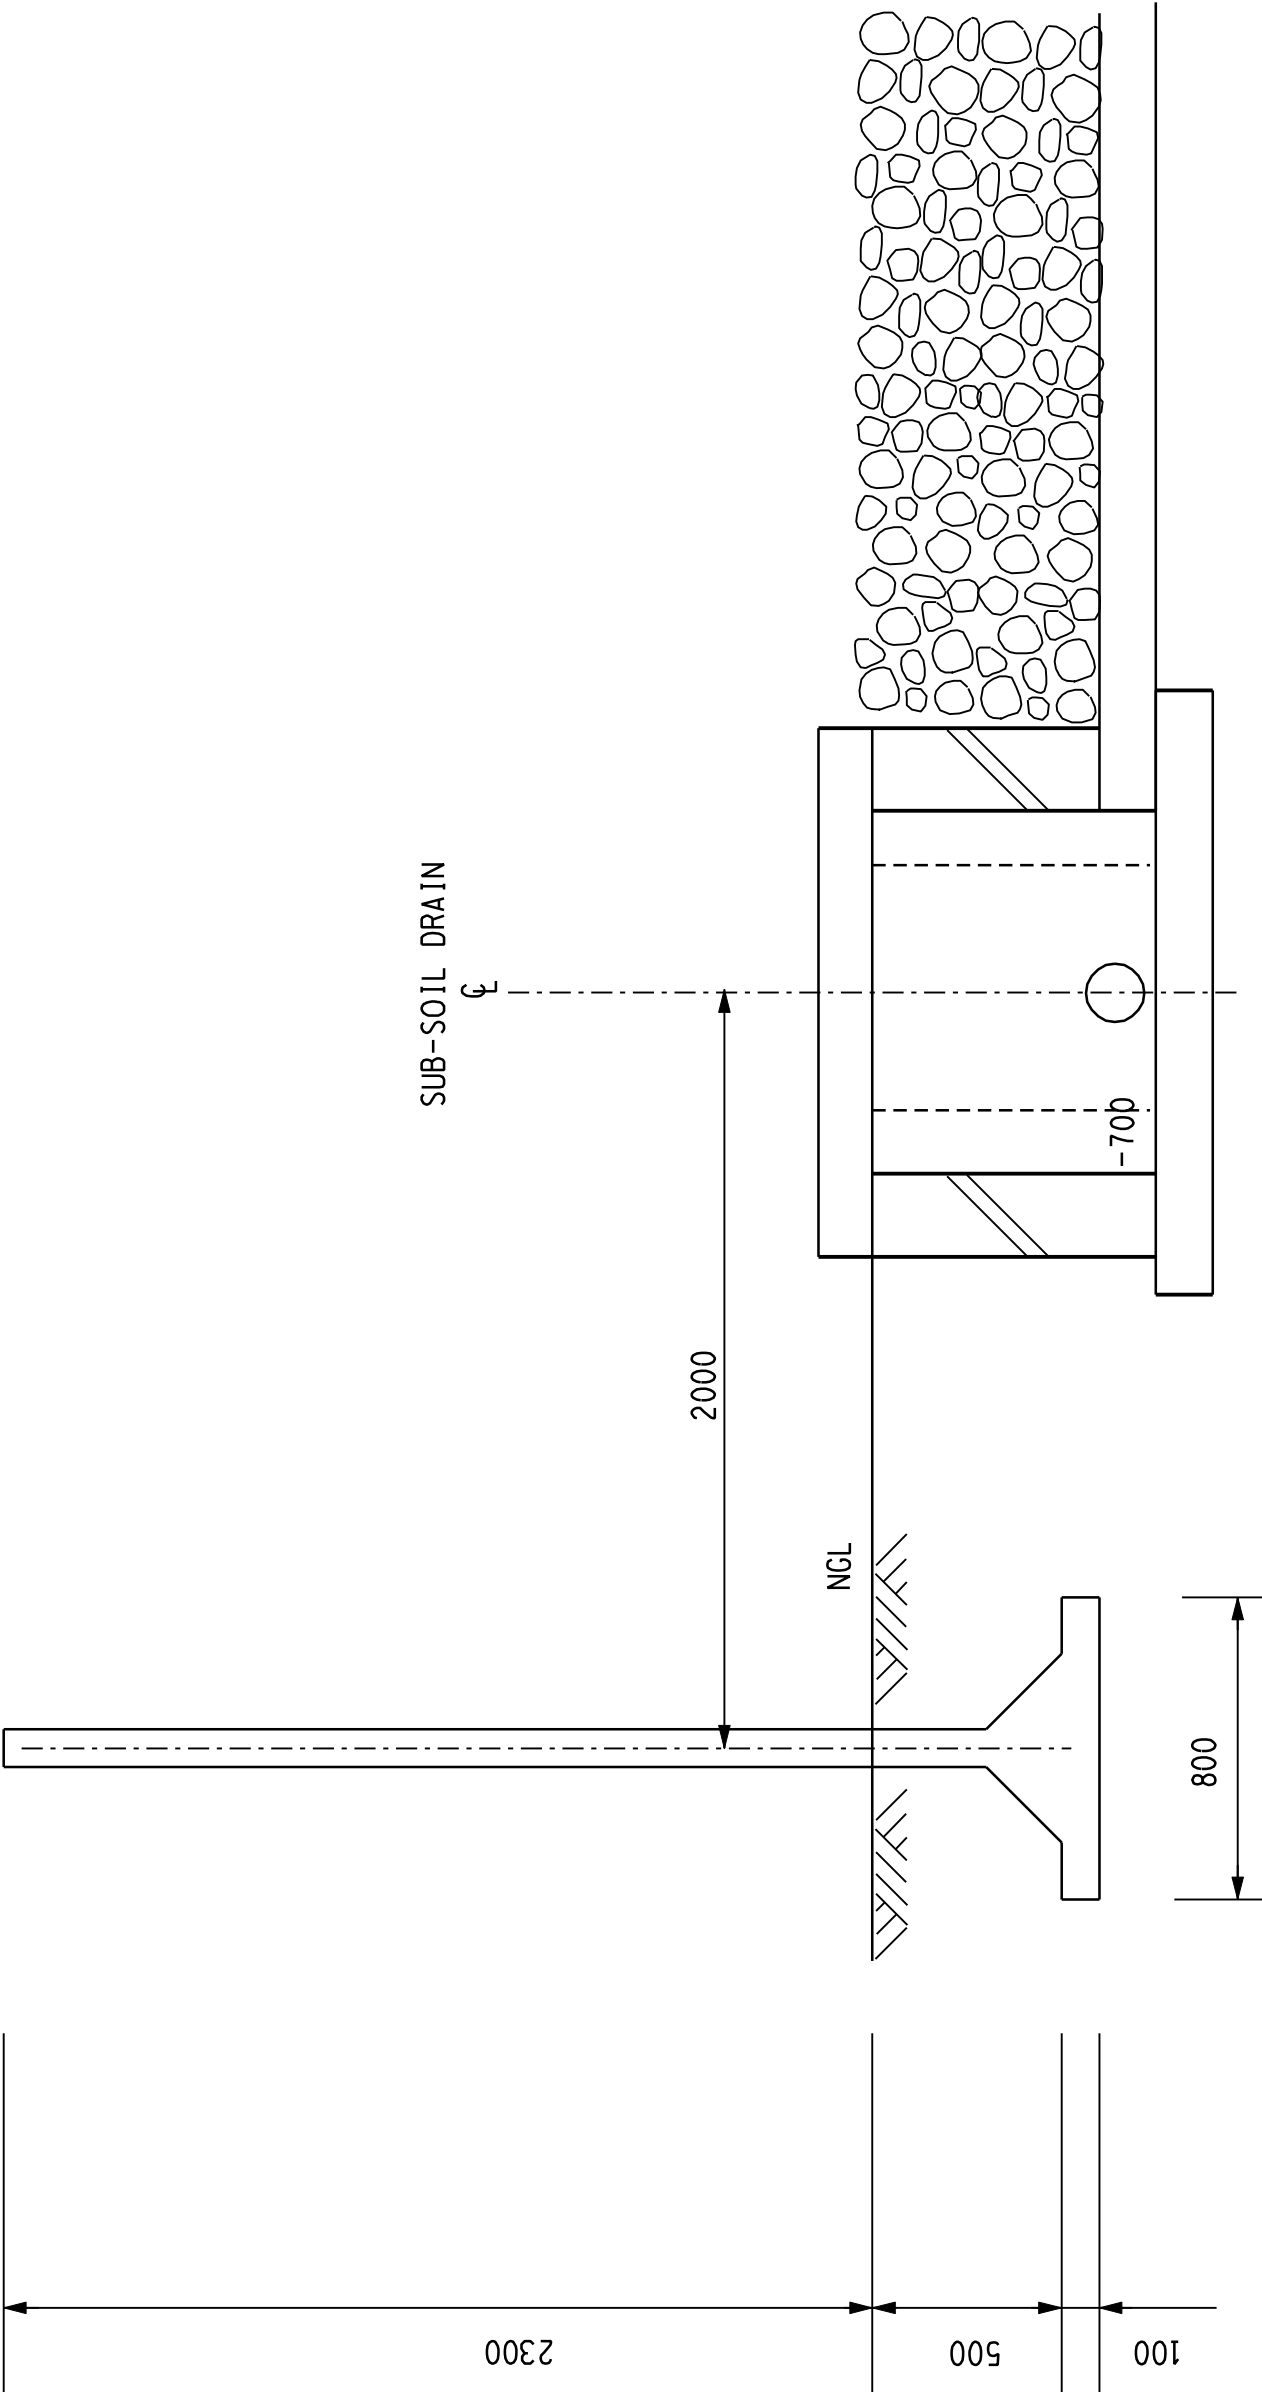

SECTION-SUBSOIL DETAIL

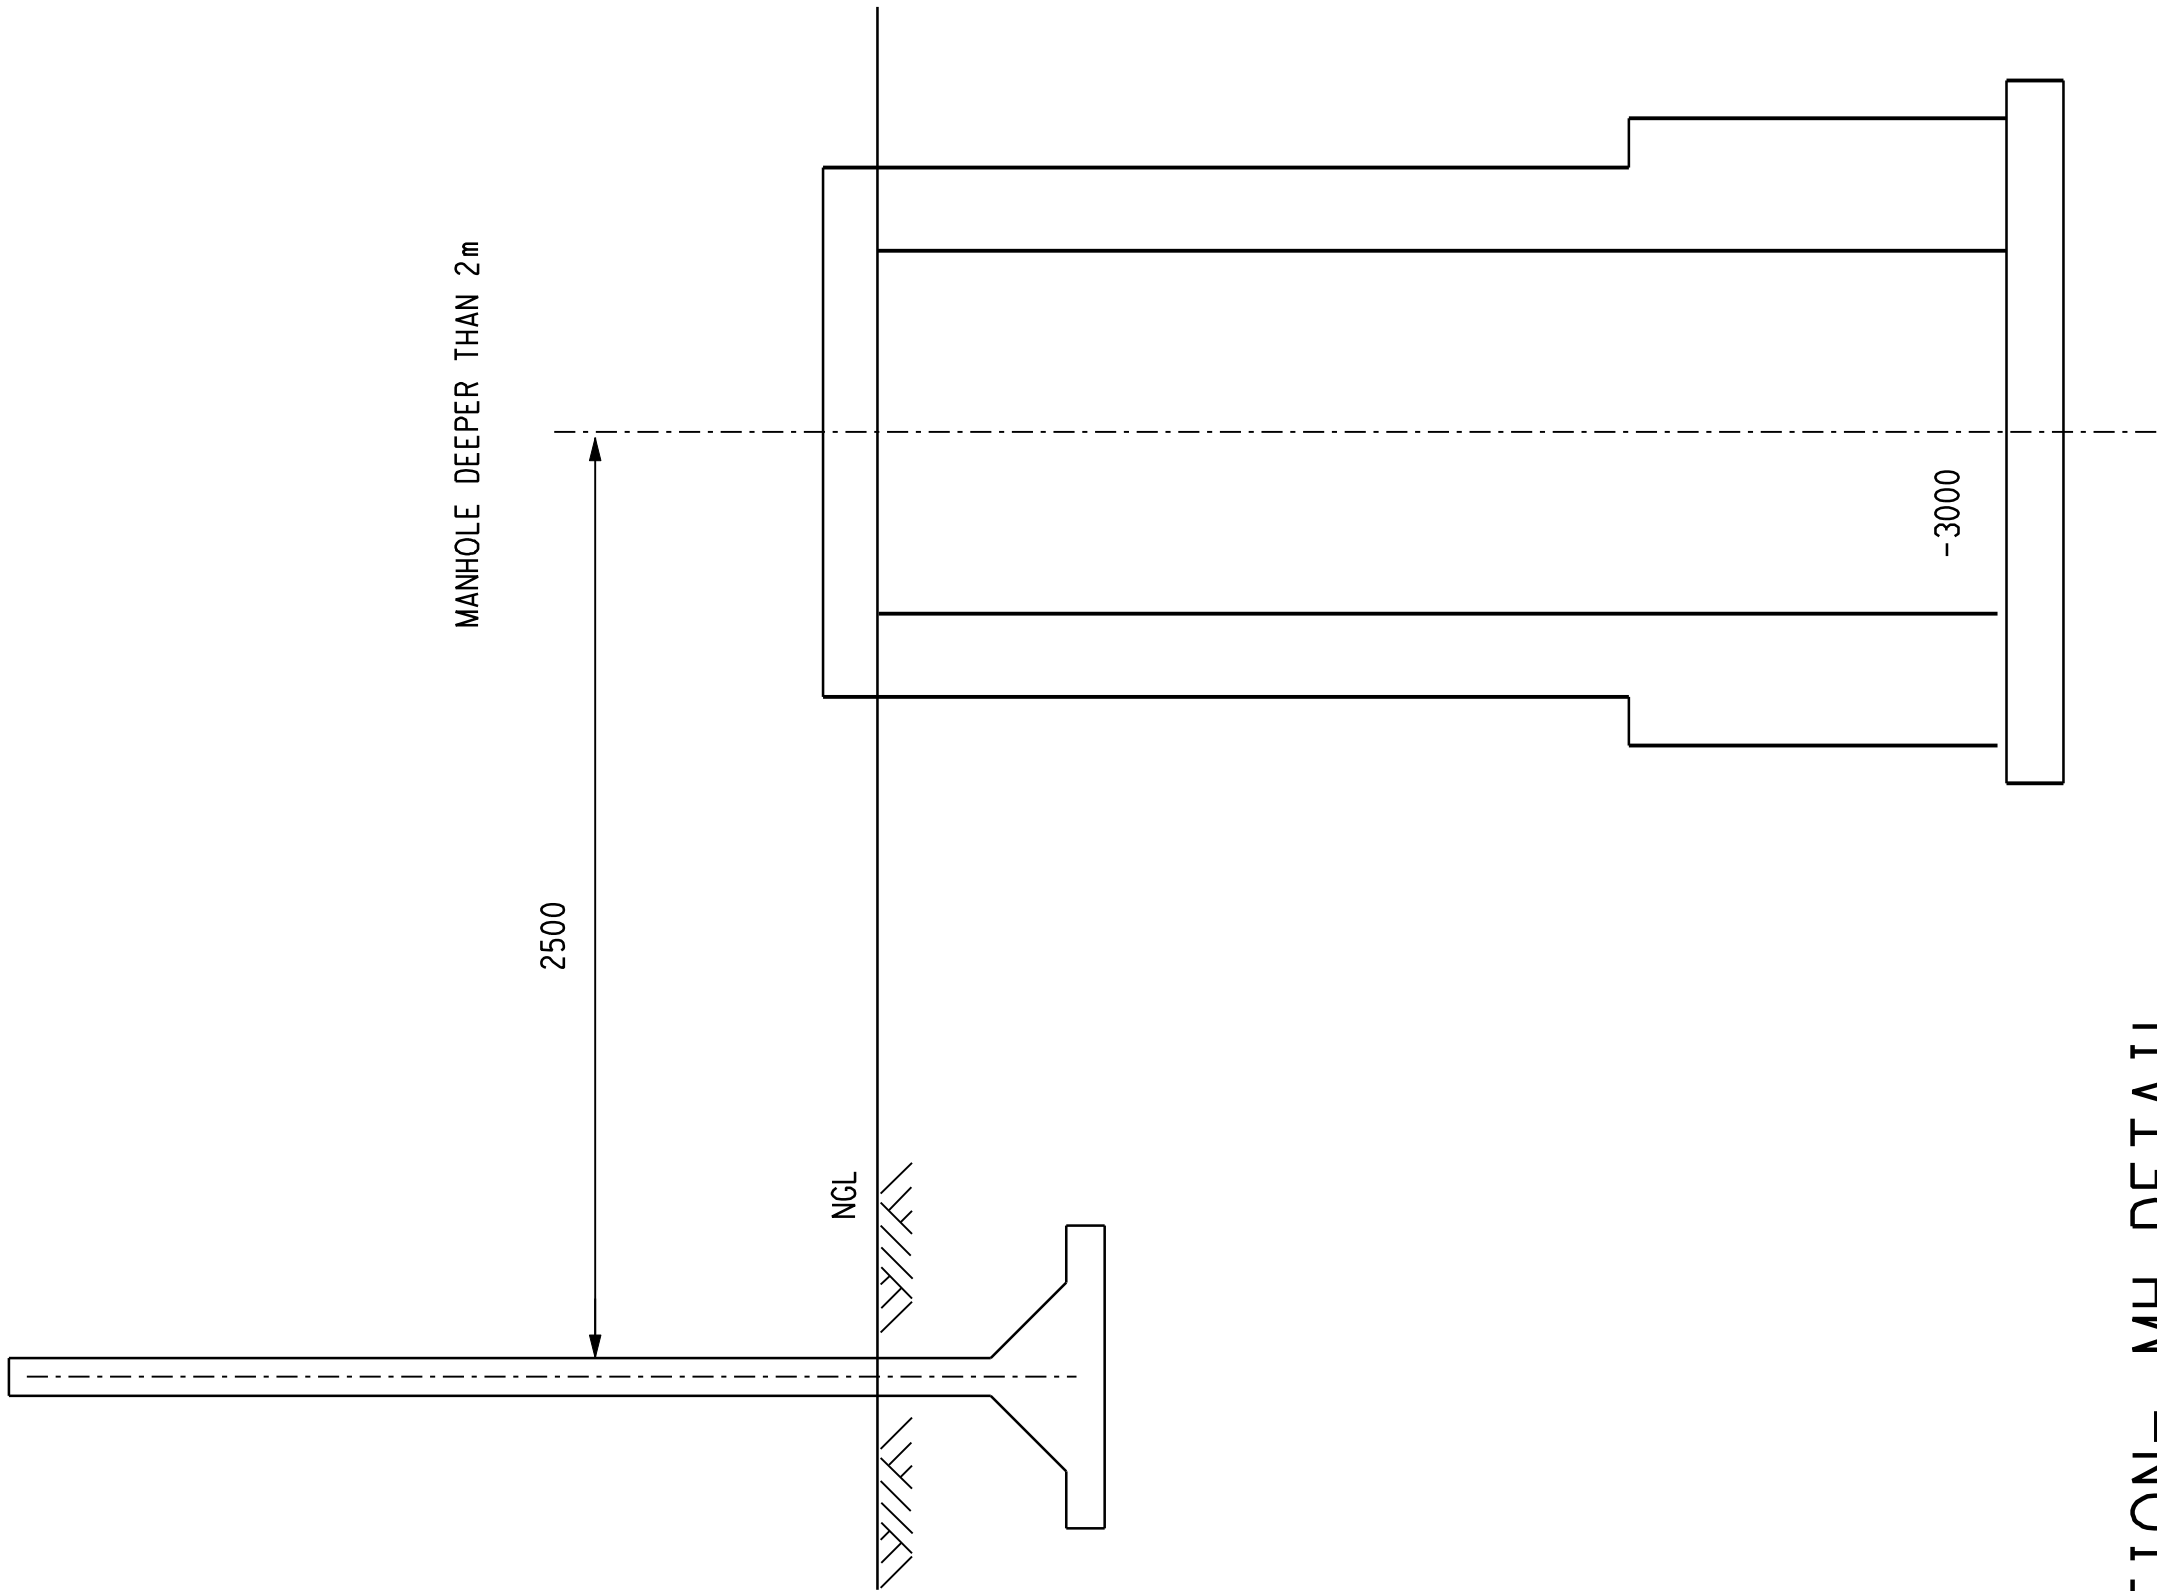

SECTION- MH DETAIL

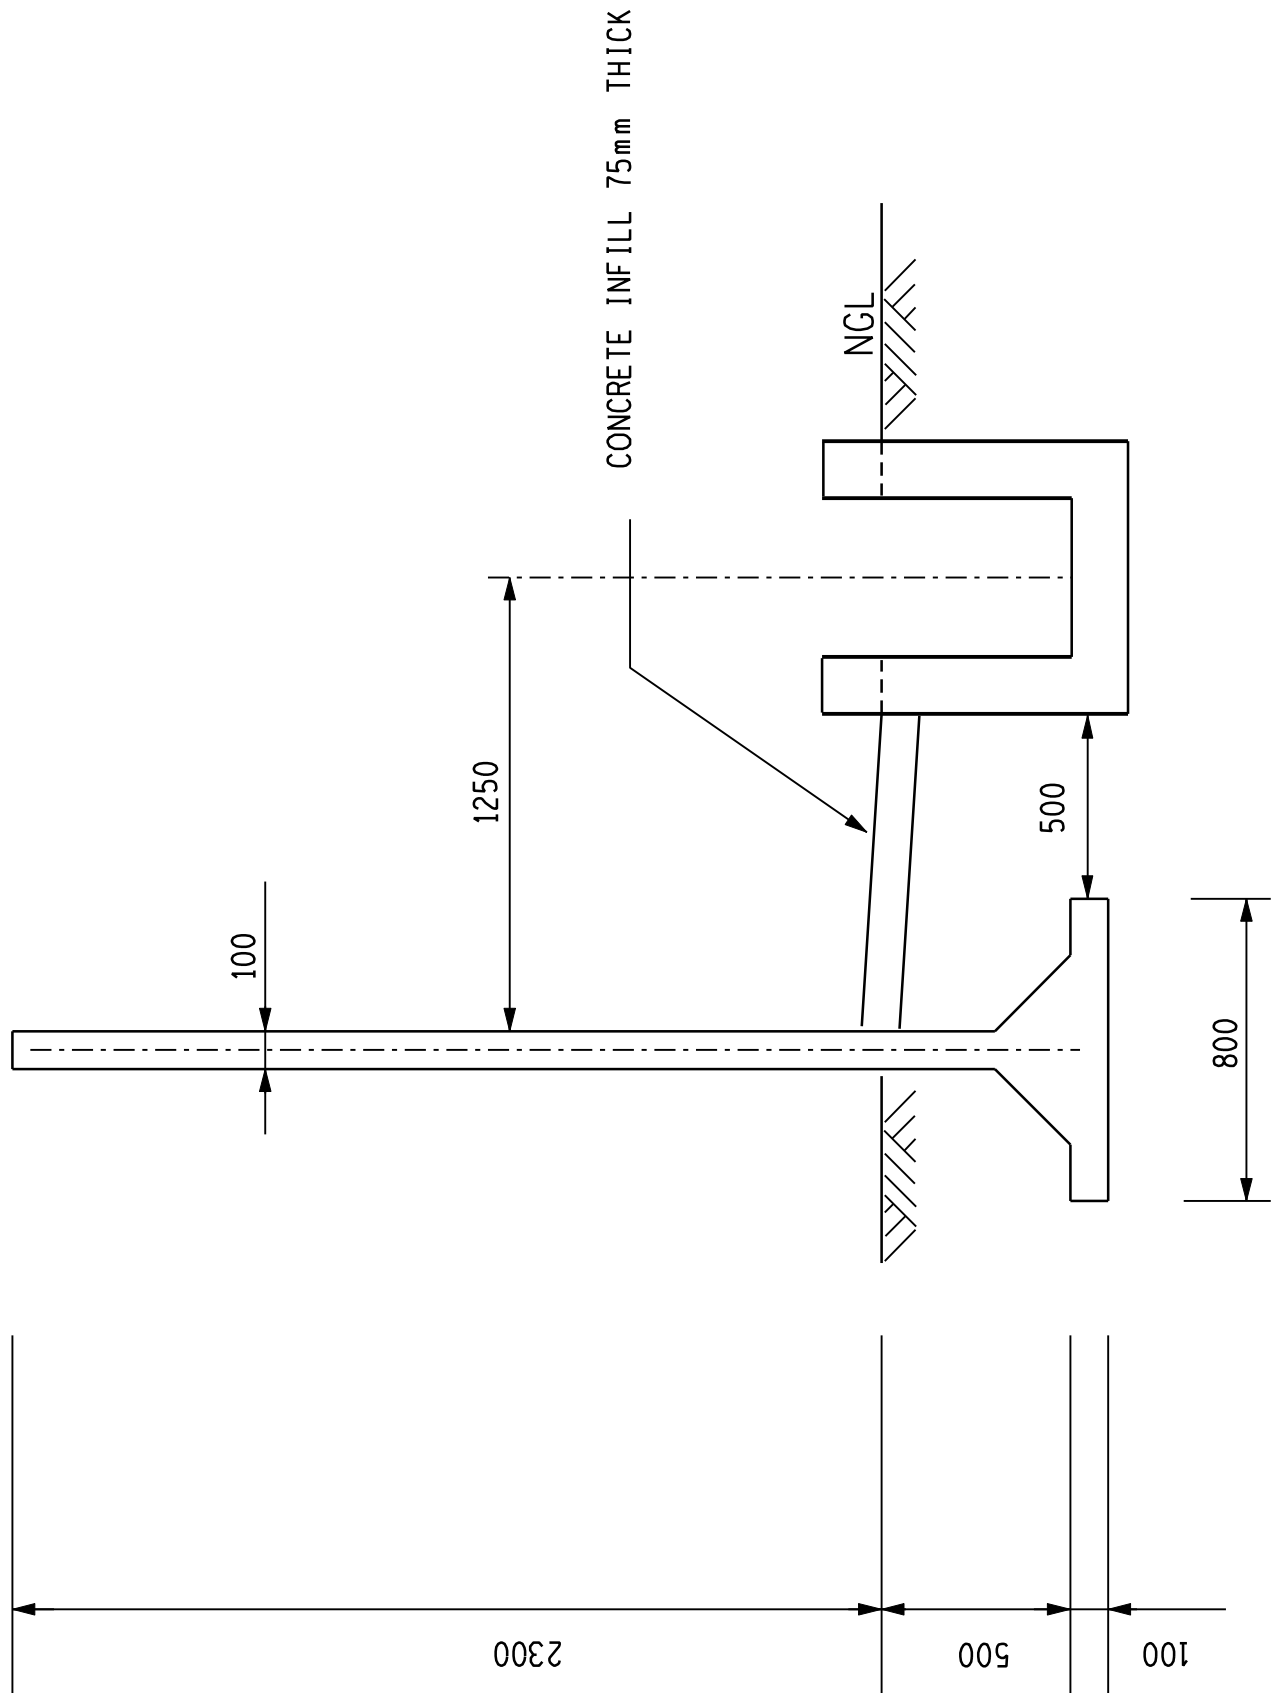

SECTION-GUTTER DETAIL

X		REVISION DESCRIPTION				BY		CHKD	AUTH	DATE	DD/MM/YY	REFERENCE DRAWINGS				
REV												X/XX				
DESIGN APPROVED																
DATE 24/10/2002																
DESIGN CHECKED																
DATE 24/10/2002																
DRAWN BY																
DATE 24/10/2002																
DCLS.																
DATE 24/10/2002																
SCALE 1:100																