



TRANSFORMER BRACKET

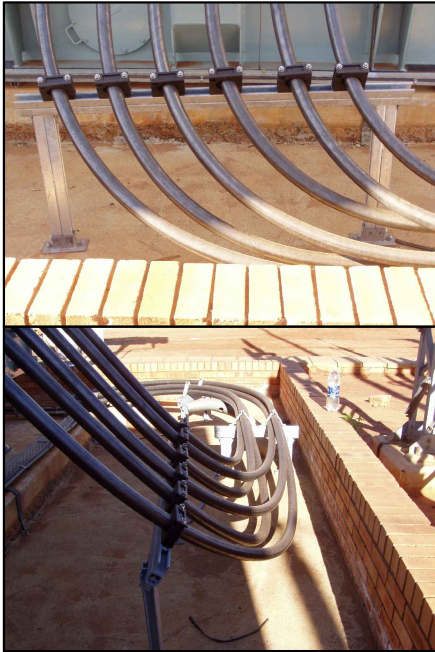

TRANSFORMER
GUIDE BRACKET

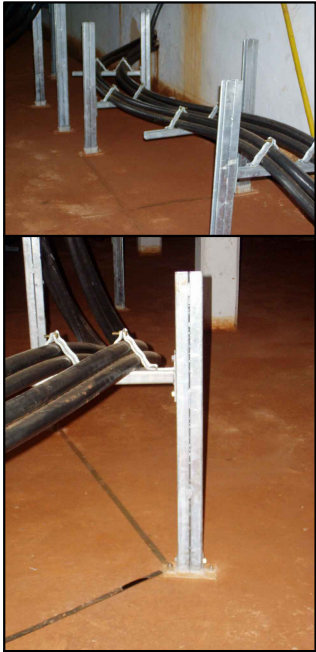


11kV SWITCHGEAR BASEMENT
RAISED SUPPORT




11kV SWITHGEAR BASEMENT
CABLE BOX RISER



TRIANGULAR CLEATS

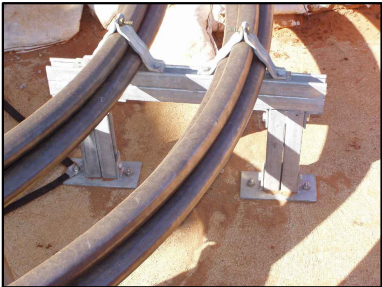

TRANSFORMER BAY
RAISED SUPPORT

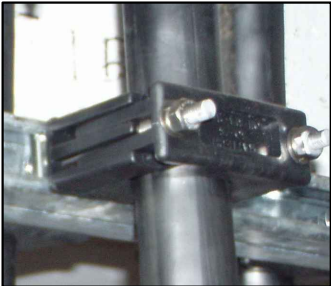

CABLE CLEATS

DRAWN	C. J. M.				
DATE	2008/08/08				
CHIEF DRAUGHTPERSON		REFERENCE DRAWINGS:	REVISIONS:	BY:	DATE:
PLANNING OFFICER		ETHEKWINI ELECTRICITY ILLUSTRATION OF VARIOUS BRACKETS REQUIRED FOR 11 kV LOOP CABLE INSTALLATION			
PROTECTION ENGINEER					
PLANNING ENGINEER					
PROJECTS ENGINEER					
PLAN./PROJ. MANAGER					
APPROVED A. J. DOLD DEPUTY HEAD: H. V. OPERATIONS		SCALE: N.T.S.	DRAWING NUMBER: TD 40	REV:	