


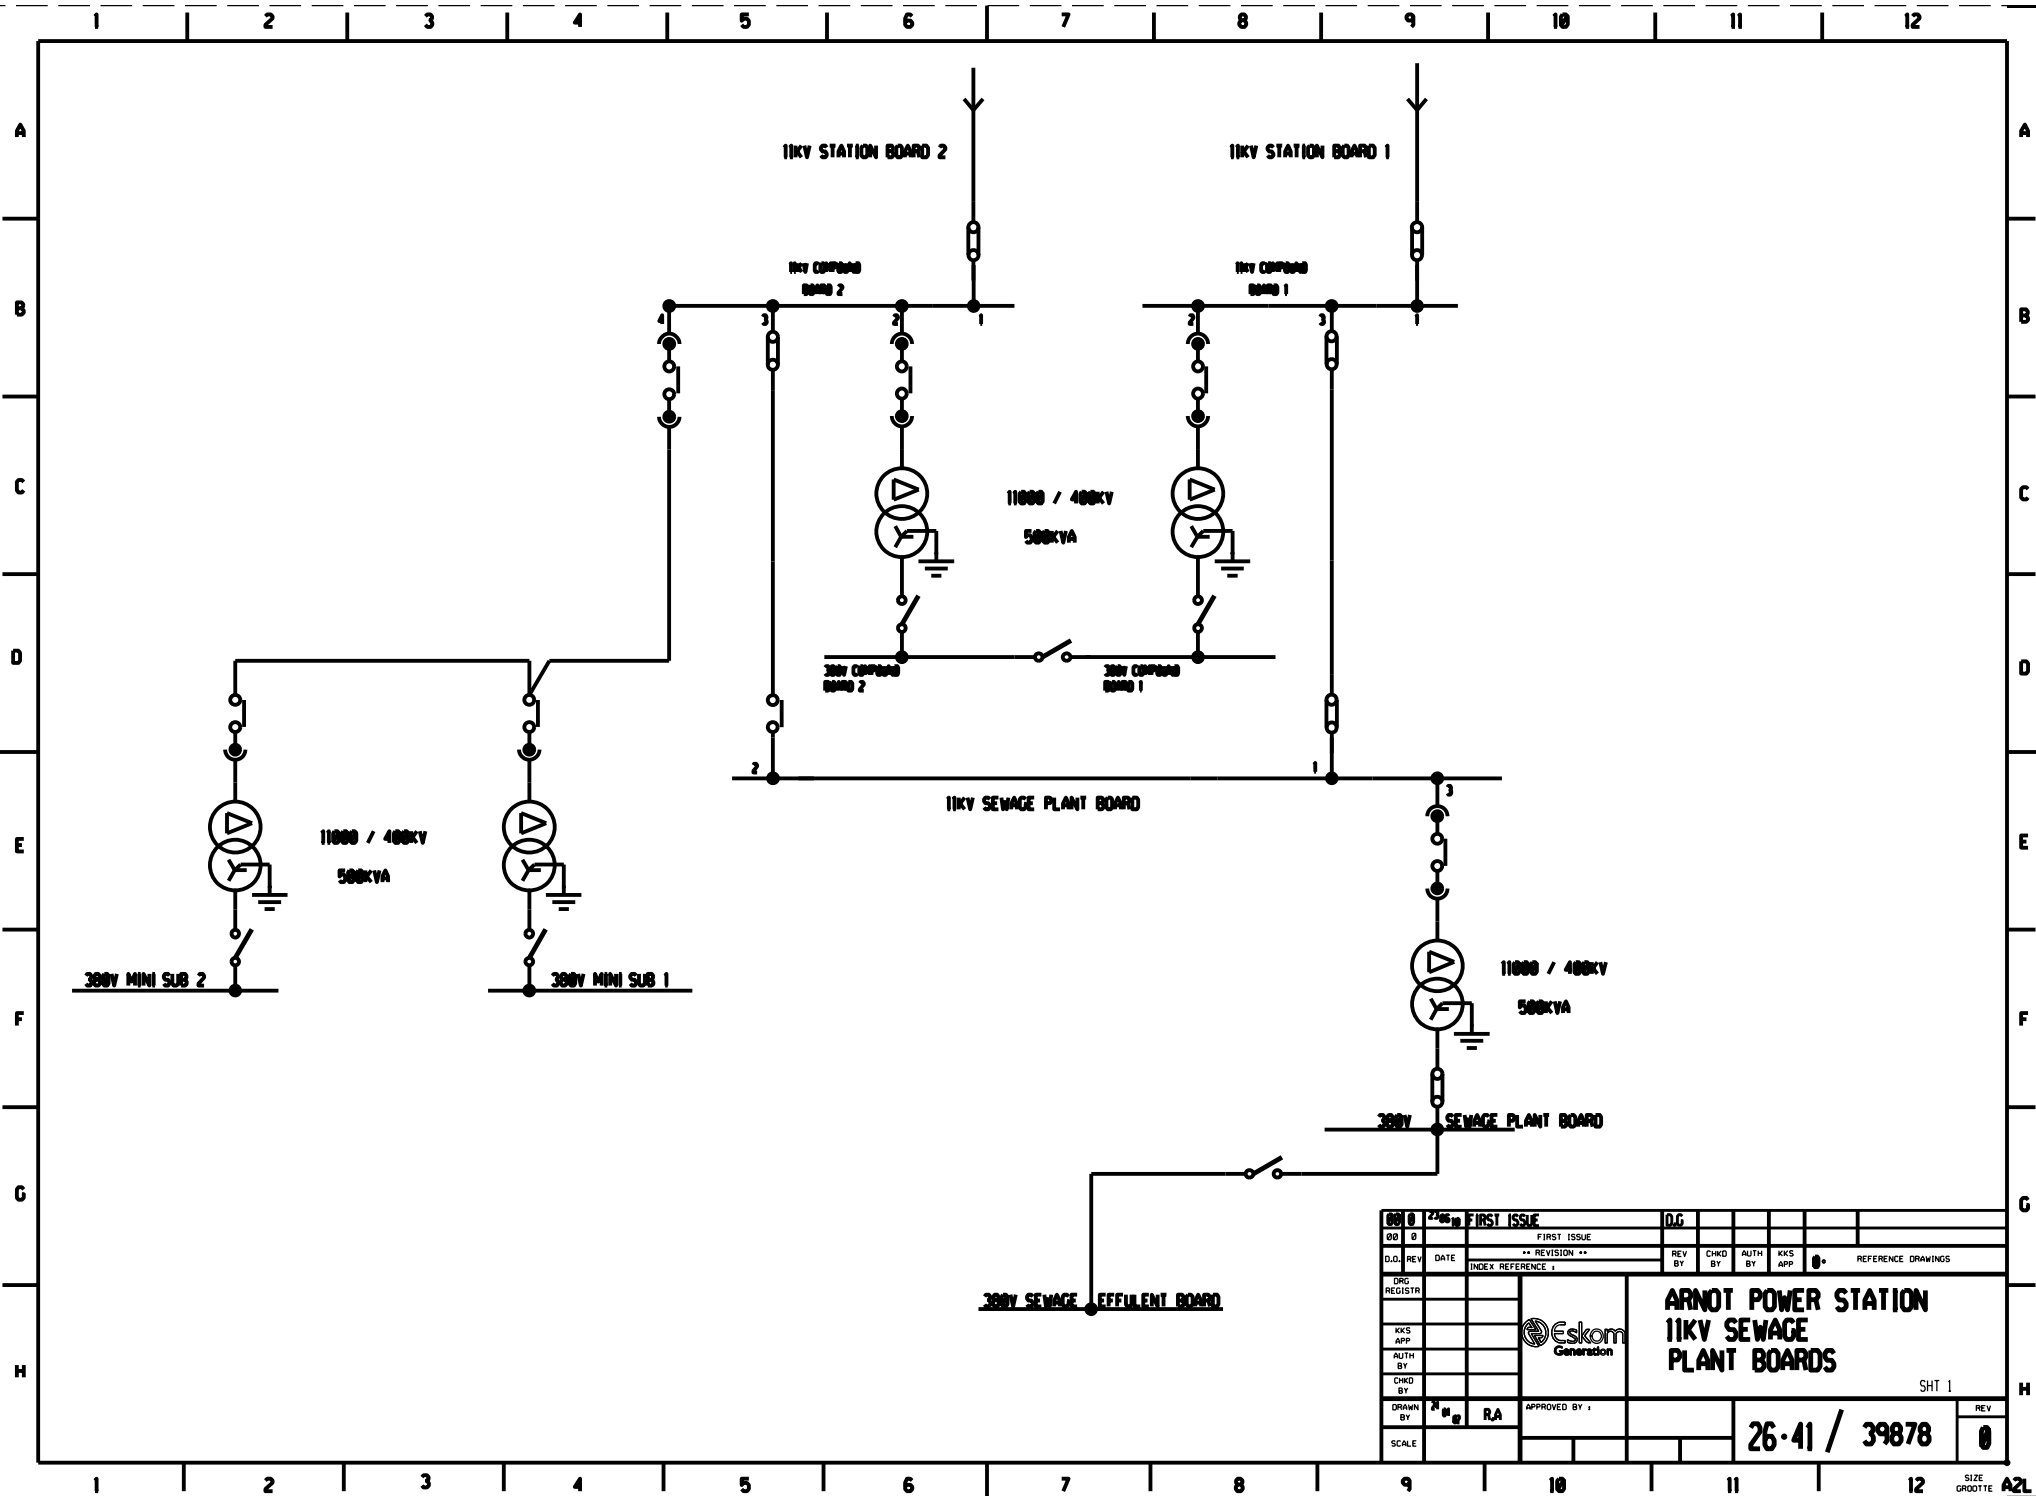

001 0 12/08/10 FIRST ISSUE				D.G.			
001 0	FIRST ISSUE			REV	CHKD	AUTH	KKS
D.O.	REV	DATE	** REVISION **	BY	BY	BY	APP
001 0	INDEX REFERENCE 1			REFERENCE DRAWINGS			
DWG	REGISTR						
KKS	APP						
AUTH	BY						
CHKD	BY						
DRAWN	BY						
SCALE				APPROVED BY :			
				26.41 / 39878			
				SHT 1			

ARNOT POWER STATION
11kV SEWAGE
PLANT BOARDS

SHT 1

26.41 / 39878

SIZE
 GRID/TE A2L