


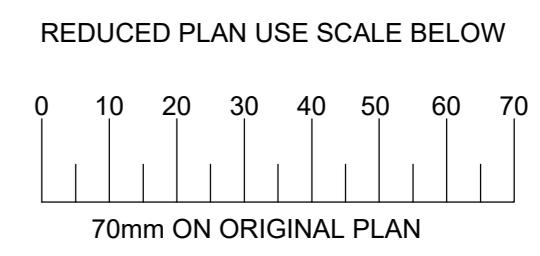

PLAN DESCRIPTION	DWG. NO.	SHEET NO.
CONTINUED FROM		
CONTINUED ON		
CROSS SECTIONS		
TYPICAL CROSS SECTION		
SURVEY LAYOUT		



LEGEND

EXISTING UNDERGROUND SERVICES ARE AS SHOWN BELOW.

SEWERS AND M/S	
STORM WATER DRAINS AND M/S	
WATER MAINS AND VALVES	
ELECTRICITY CABLES	
TELEKOM CABLES	
OIL PIPELINES	

**deconsultants**  
Civil and Structural Engineers  
Project Managers and Community Based Consultants  
FIRENZE HOUSE 513 WINDERMERE ROAD  
DURBAN  
Tel : 031-3035282 Fax : 0860313034918  
email dec@decun.co.za

Revision	Date	Description
C1	07/01/2020	Issued For Construction

NOTE: No construction work to commence until land and servitude acquisitions have been completed.

Acquisitions completed

DATE: \_\_\_\_\_ ENGINEER: \_\_\_\_\_

UNDERGROUND SERVICES CHECKED

SERVICE	DATE	SIGNATURE
S.W. DRAINS		
SEWERS		
WATER MAINS		
G.P.O. CABLES		
ELECTRIC CABLES		
S.A.R. CABLES		
E.S.C. CABLES		
OIL PIPE LINE		

NOTE: Only underground services affected by new construction work are shown. Care must be taken during excavations for road foundations, trenches etc. to avoid damage to underground services such as sewers, drains, cables, water mains and connectors. Wherever possible these must be located before work proceeds.

Contract No. **1H-36098**

Project Title  
**Provision of Civil Engineering Services and the Construction of 448 Top Structures at Etafuleni Phase 1A and 1DA, Ward 56**

Drawing Title  
**KEY PLAN PHASE 1A & 1D-A**  
(SUB PHASES : 1A-1, 1A-2, 1A-3, 1D-A-1, 1D-A-2 AND 1D-A-3)

Scales	Reference
1 : 4000	


Designed	S. HARIPERSAD	Date	03-04-2014
Checked	V. MAHARAJ	Drawn by	S. PATHER

Senior Manager: Development Engineering (South)

Deputy Head: Development Engineering

Head : Engineering

Drawing No	47992/A/100	Sheet	1
Date		of	1 Sheets

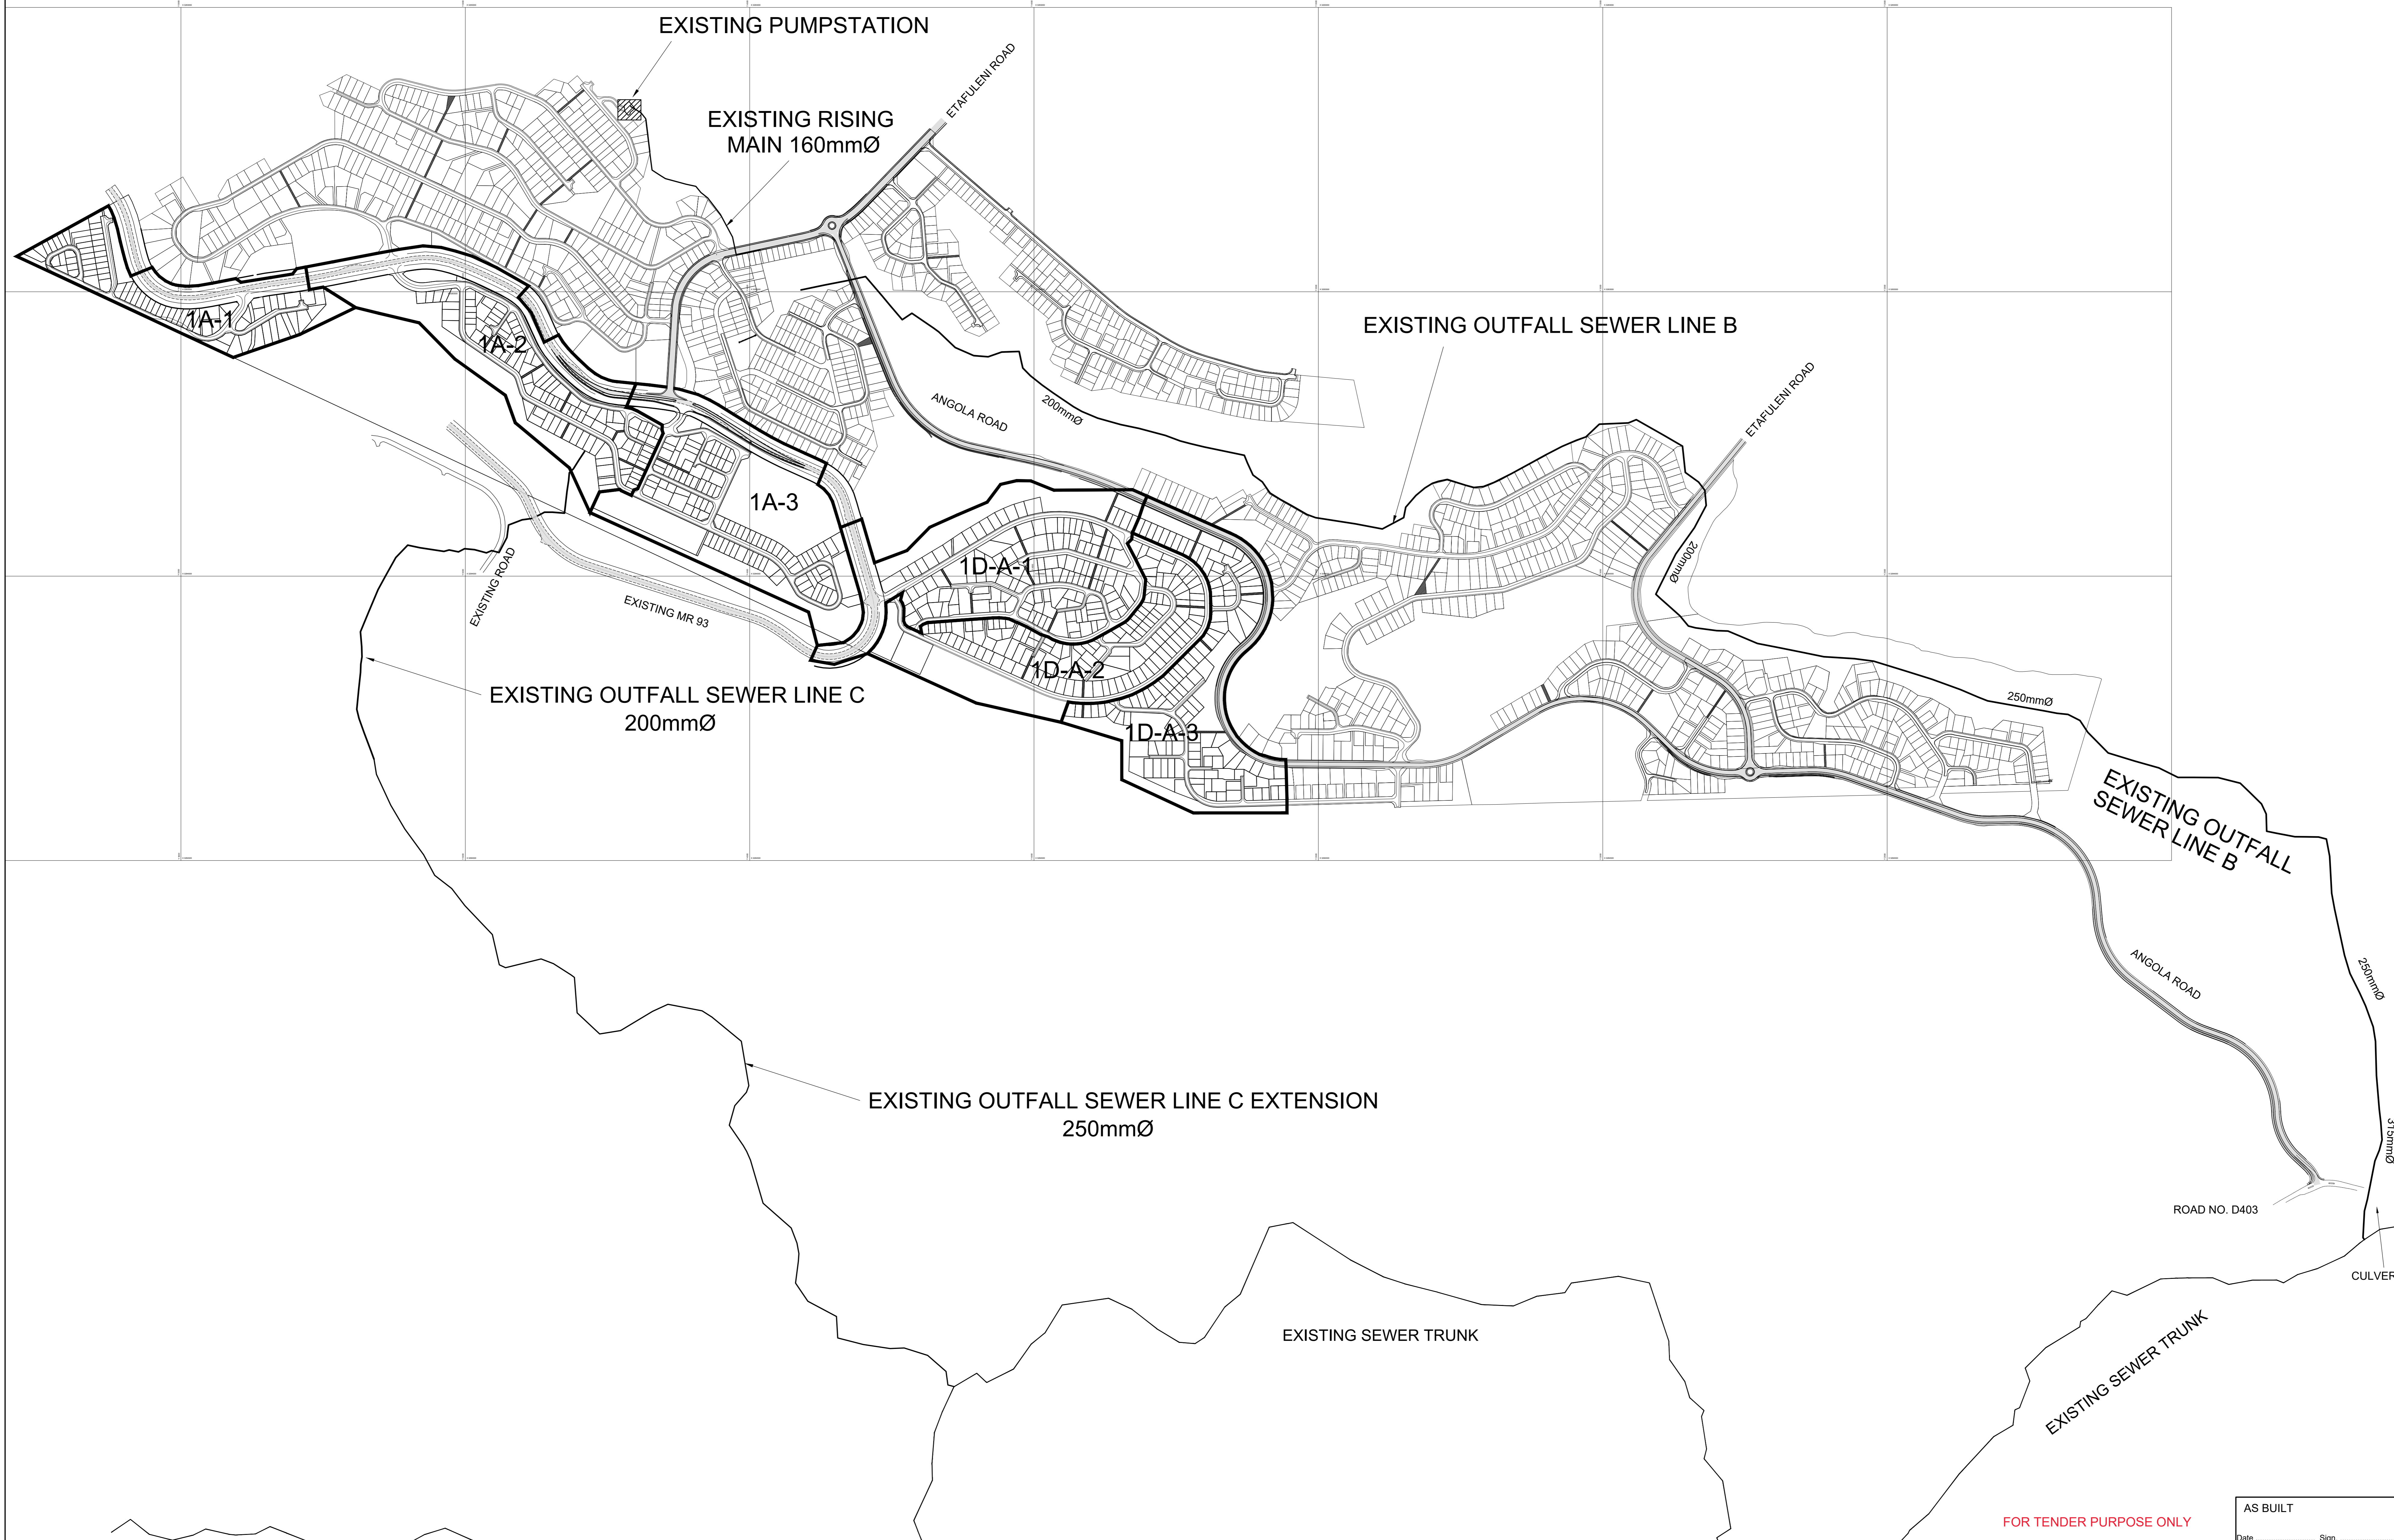

FOR TENDER PURPOSE ONLY

AS BUILT  
Date: \_\_\_\_\_ Sign: \_\_\_\_\_