

NOTES

- SEE DR3394 SHEET 2 FOR DOOR, PANEL LAYOUT, BRACKETS & HARDWARE
- NOTE:-
- 1: MATERIAL - 3mm THICK UV STABILISED POLYETHYLENE.
 - 2: COLOUR - G12 ADMIRALTY GREY.
 - 3: GREENBRO AP2D OR EQUIVALENT TO APPROVAL.
 - 4: SUITABLE FOR FITMENT OF 3 PHASE PROGRAMMABLE METER AND AUXILIARY EQUIPMENT.
 - 5: 120 DEGREE LATCHABLE DOOR WITH STAINLESS STEEL AV LOCK WITH 10mm ALLEN KEY MECHANISM.
 - 6: REMOVEABLE MOUNTING PANEL COMPLIANT WITH NRS 056-1 SECURED WITH 4x M8 STAINLESS STEEL BOLTS, NUTS & WASHERS.
 - 7: WATERPROOF UV STABLE TYPE WW7 DANGER LABEL.
 - 8: WATERPROOF UV STABLE 17mm BLACK ON WHITE "METER KIOSK" LABEL.
 - 9: WHEREVER REFERENCE IS MADE TO ANY PARTICULAR TRADE MARK, NAME, PATENT, DESIGN, SPECIFIC ORIGIN OR PRODUCER, SUCH REFERENCE SHALL BE DEEMED TO BE ACCOMPANIED BY THE WORD 'OR EQUIVALENT'.

REVISION 1:- A.HALL - 2026/04/16
MOUNTING PANEL (COMPLIANT WITH NRS 056-1)

MANUFACTURING DRAWING

THE COPYRIGHT OF THIS PLAN AND DESIGN RESIDES WITH THE CITY OF CAPE TOWN AND MAY NOT BE REPRODUCE ISSUED OR USED FOR ANY PURPOSE OTHER THAN IT WAS INTENDED FOR ORIGINALLY



CITY OF CAPE TOWN
ISIXEKO SASEKAPA
STAD KAAPSTAD

Making progress possible. Together.




ENERGY DIRECTORATE

SPACIAL DATA SERVICES
ARCHITECTURAL/MECHANICAL SECTION
HEAD OFFICE BLOEMHOF ROAD
BELLVILLE, PRIVATE BAG X44 7535

DIRECTOR: ELECTRICITY GENERATION & DISTRIBUTION	E. CAPES
MANAGER: ENGINEERING	J. VAN DER MERWE
CO-ORDINATOR SDS	G. HECTOR

PROJECT TITLE	WALL/POLE MOUNTED POLYETHYLENE METER BOX SINGLE WAY GENERAL ARRANGEMENT
---------------	--



APPROVED BY:	CHECKED	
COMPILED: A. HALL		
SCALE: AS SHOWN	DATE: 2023/08/26	
DRAWING No. DR 3394	SHEET 1	REVISION No. 1
		SHEET SIZE A1

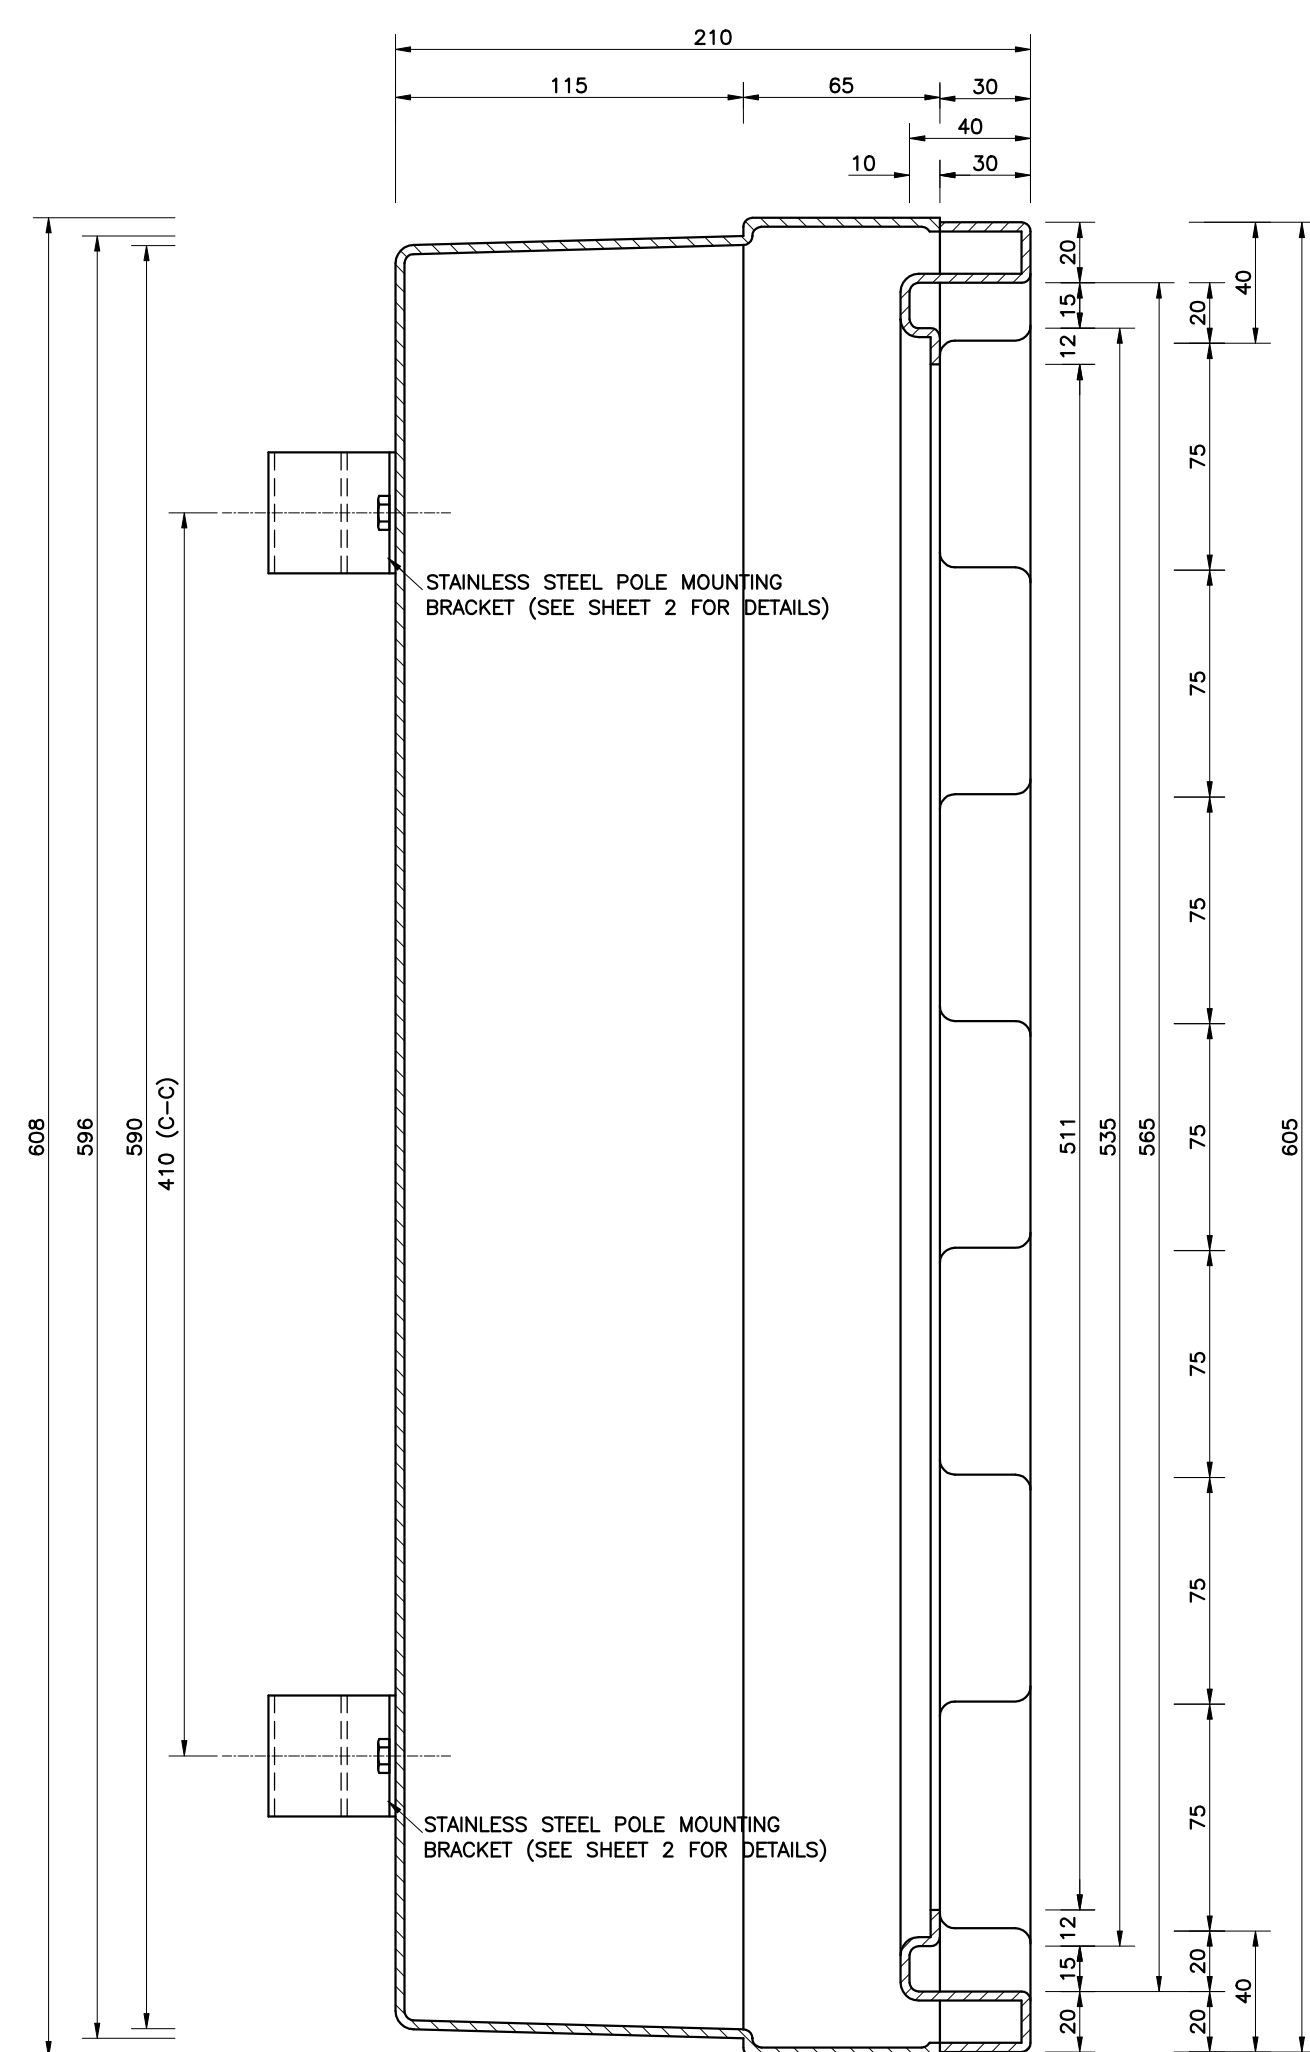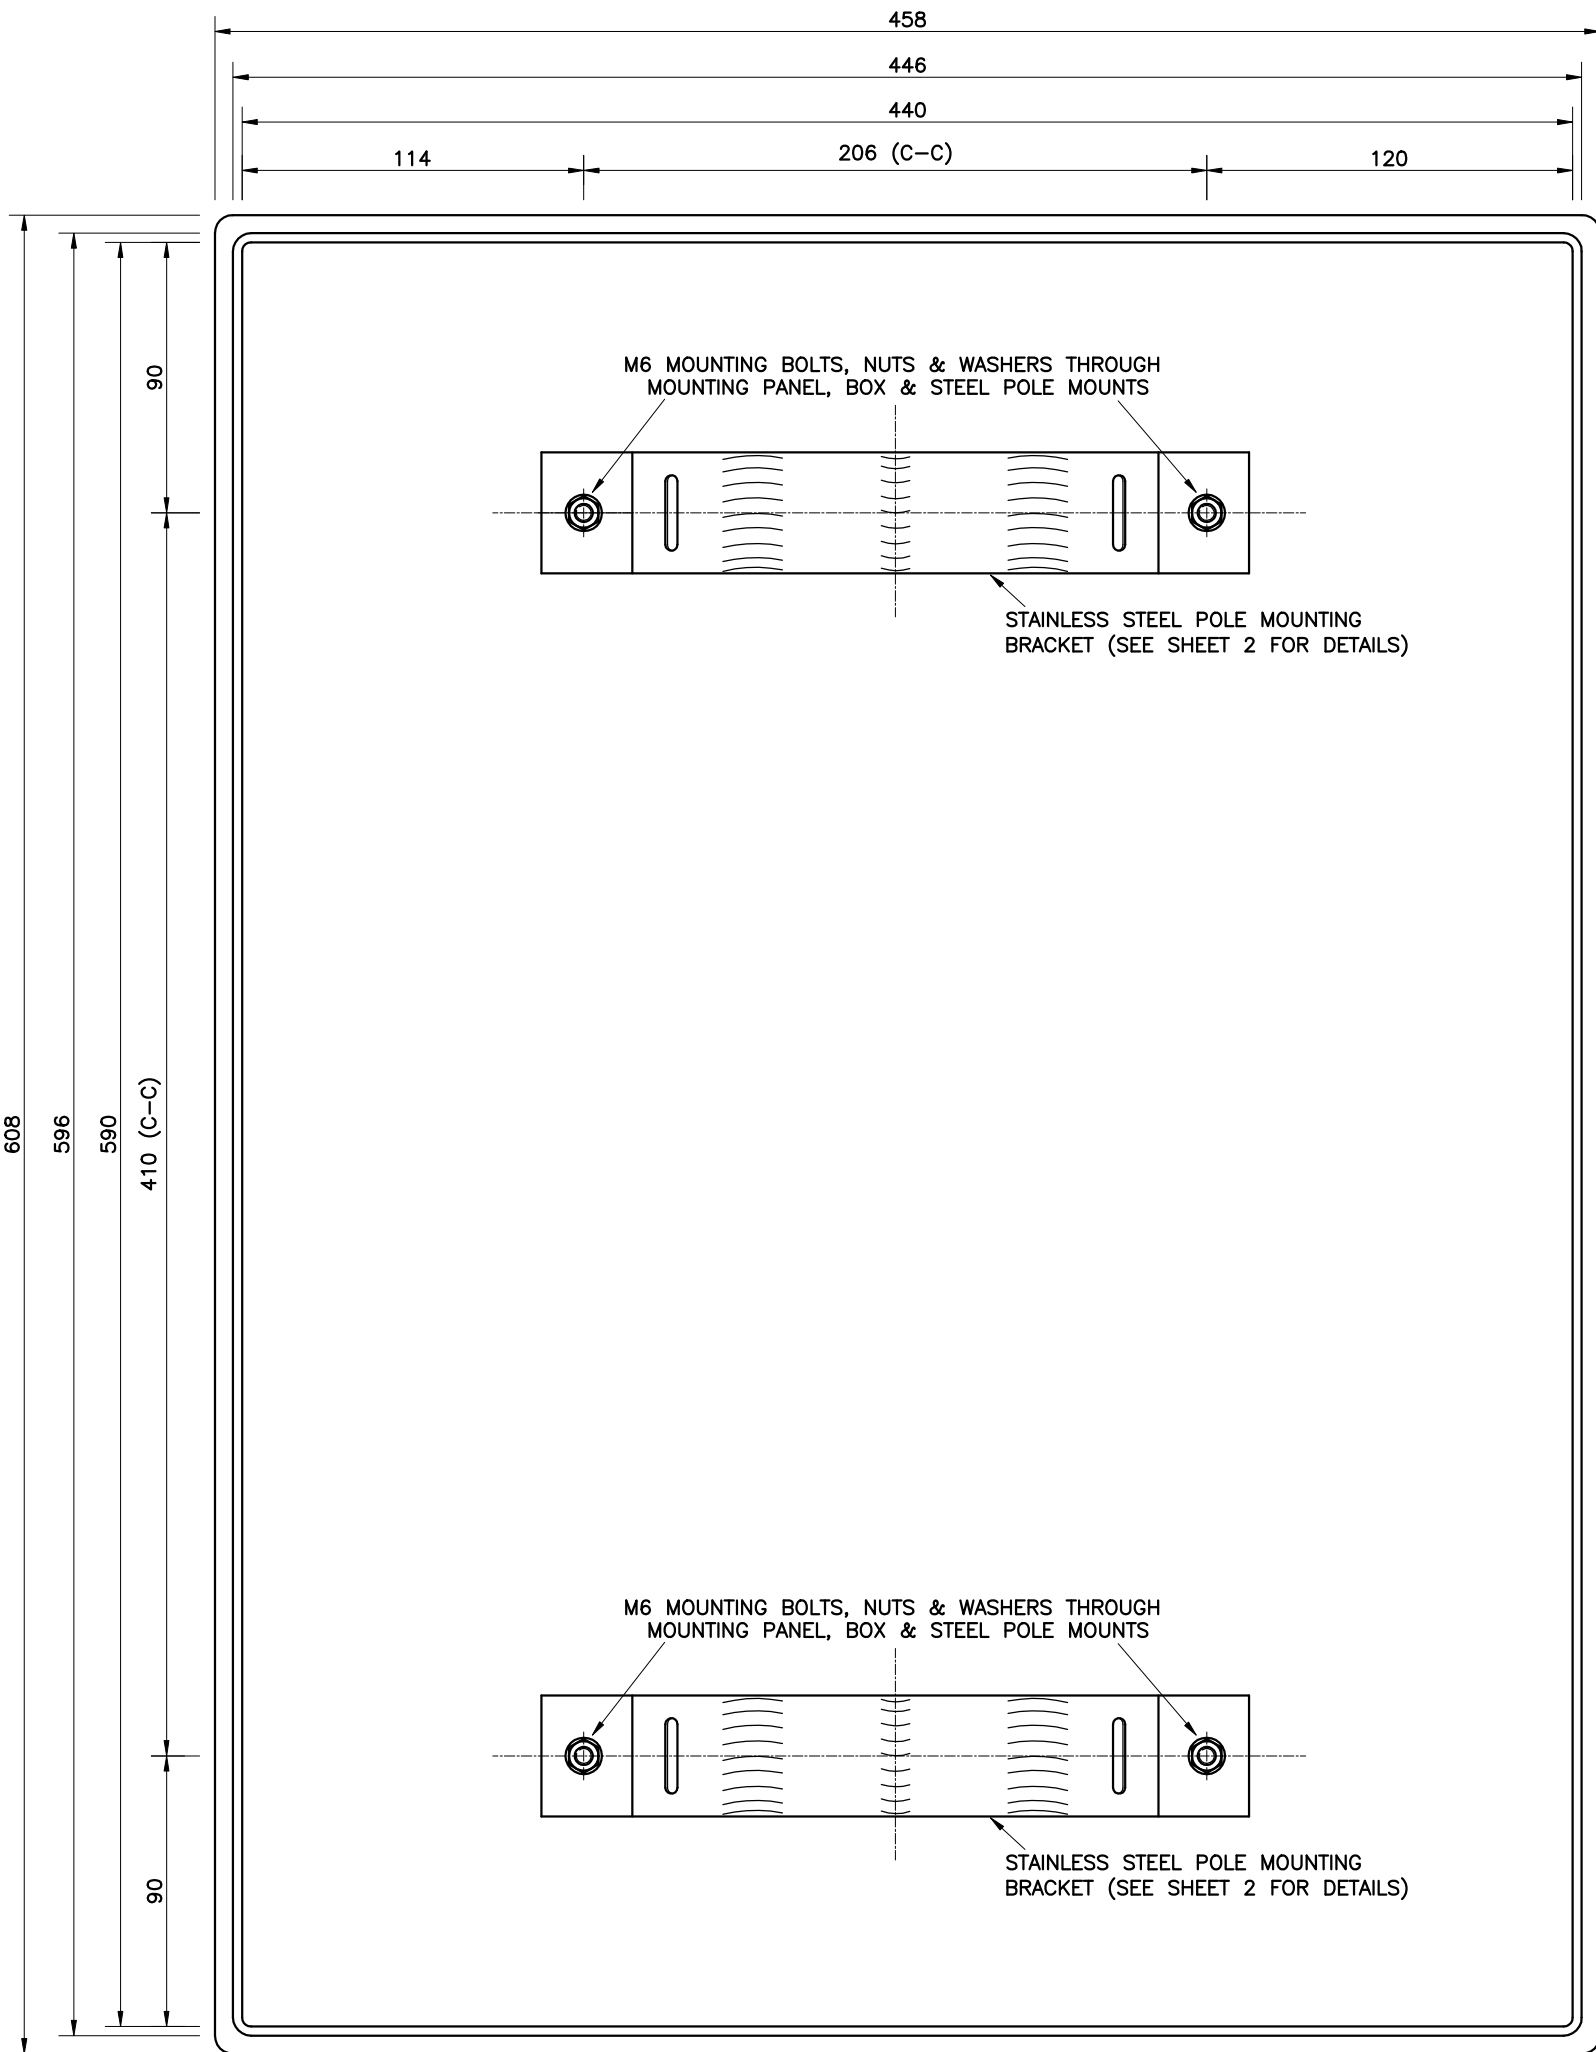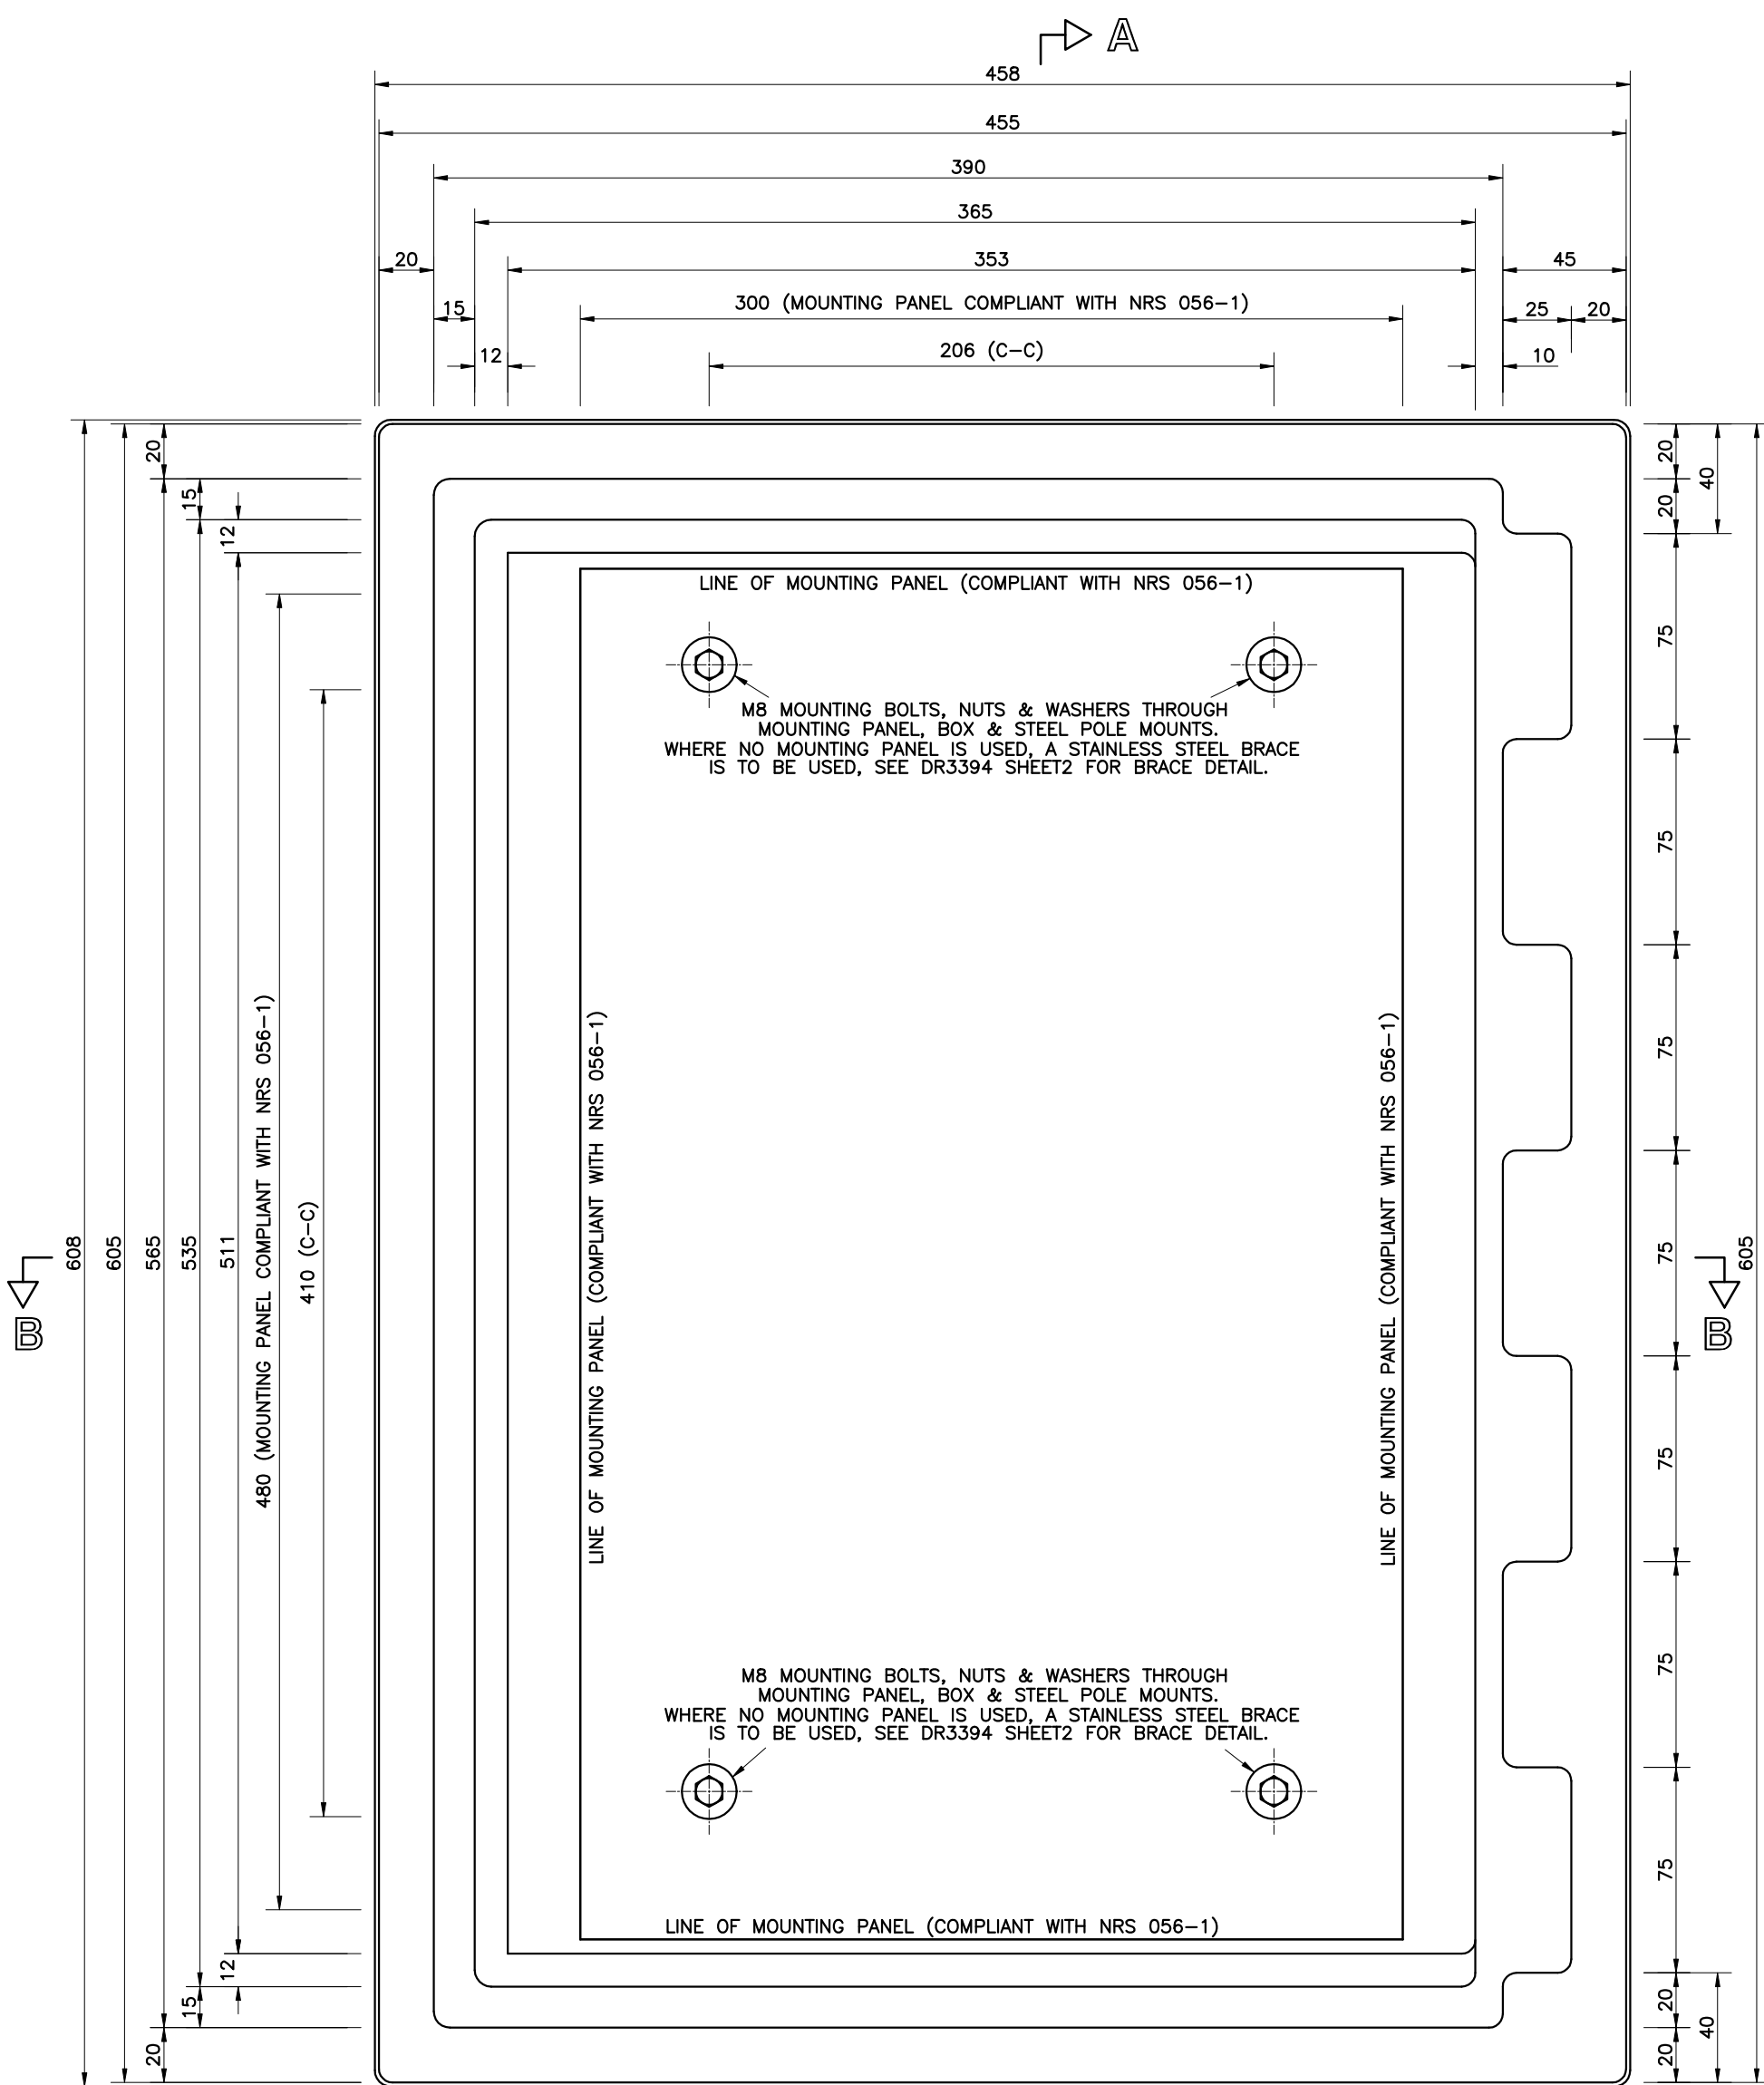

BOX FRONT VIEW (FRONT COVER REMOVED)
SCALE 1:2.5
MATERIAL: 3mm THICK POLYETHYLENE POLYMER

BOX REAR VIEW (NO HIDDEN DETAIL)
SCALE 1:2.5
MATERIAL: 3mm THICK POLYETHYLENE POLYMER

SECTION A-A
SCALE 1:2.5
MATERIAL: 3mm THICK POLYETHYLENE POLYMER

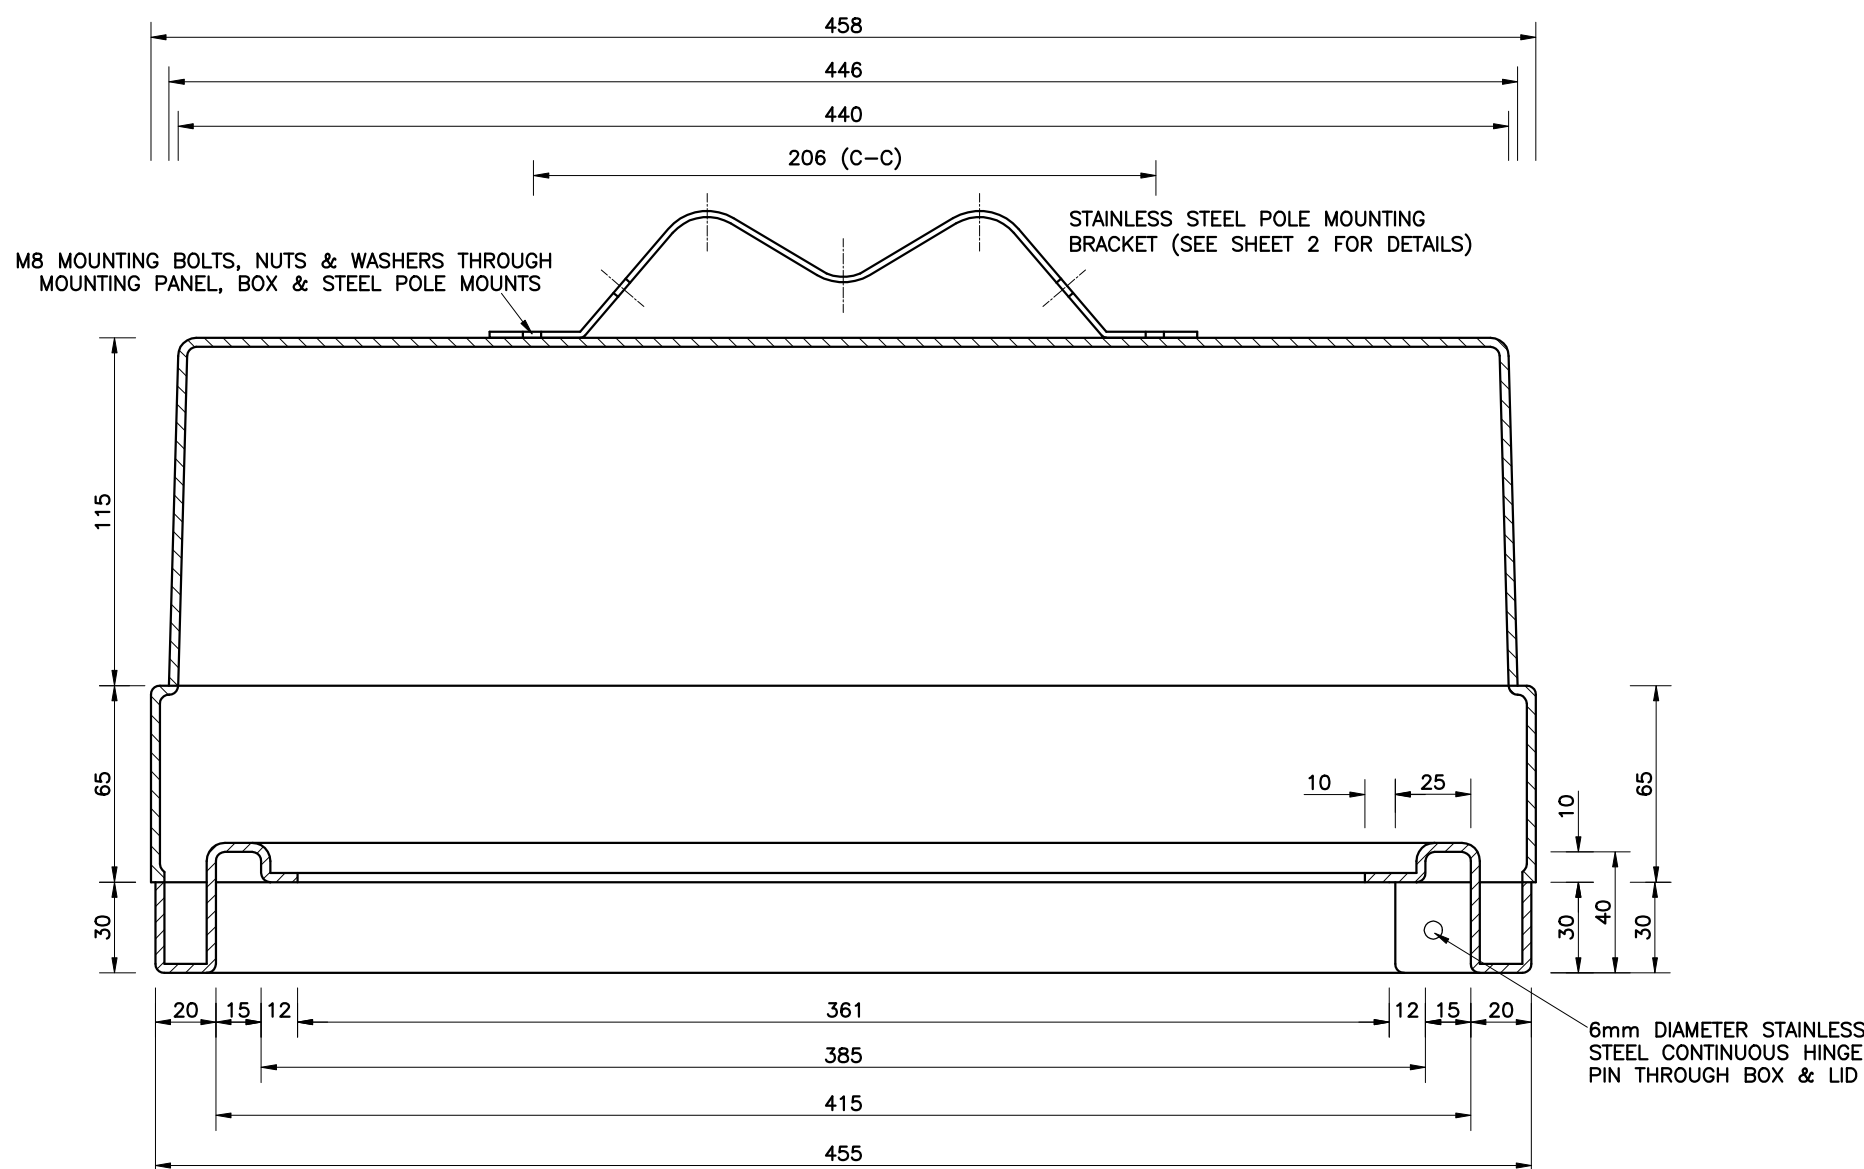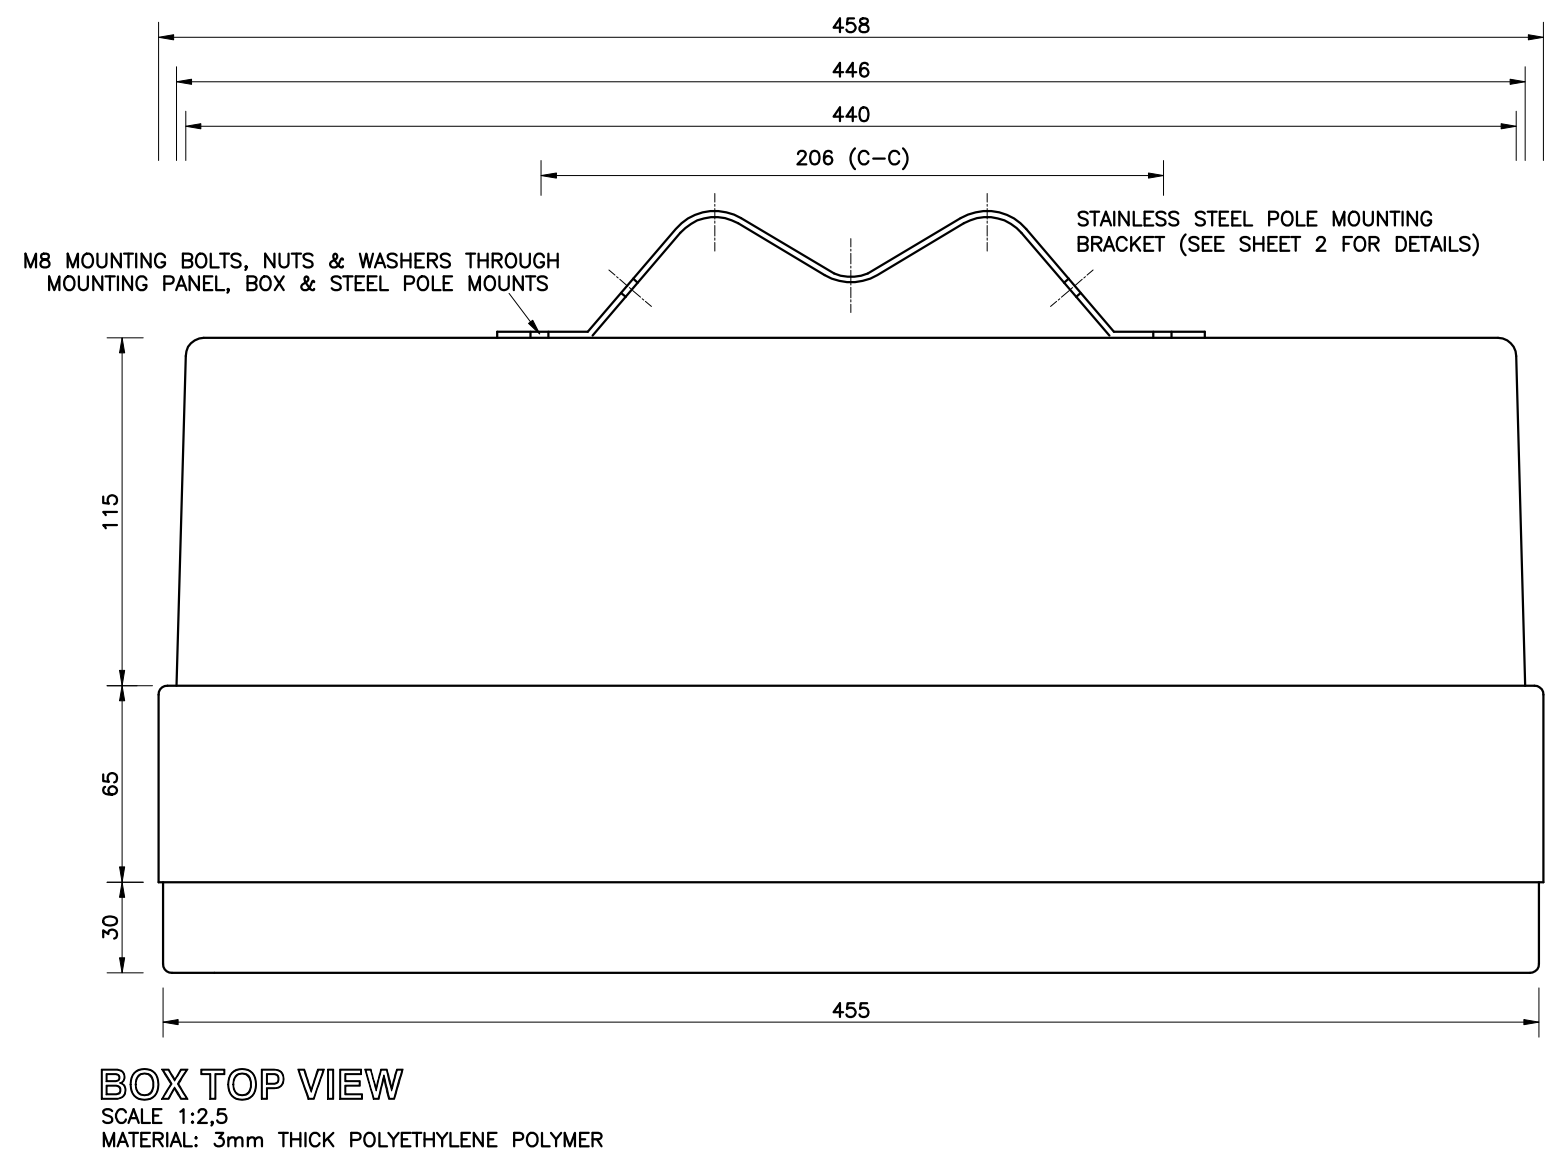

SECTION B-B
SCALE 1:2.5
MATERIAL: 3mm THICK POLYETHYLENE POLYMER