





TYPE 5

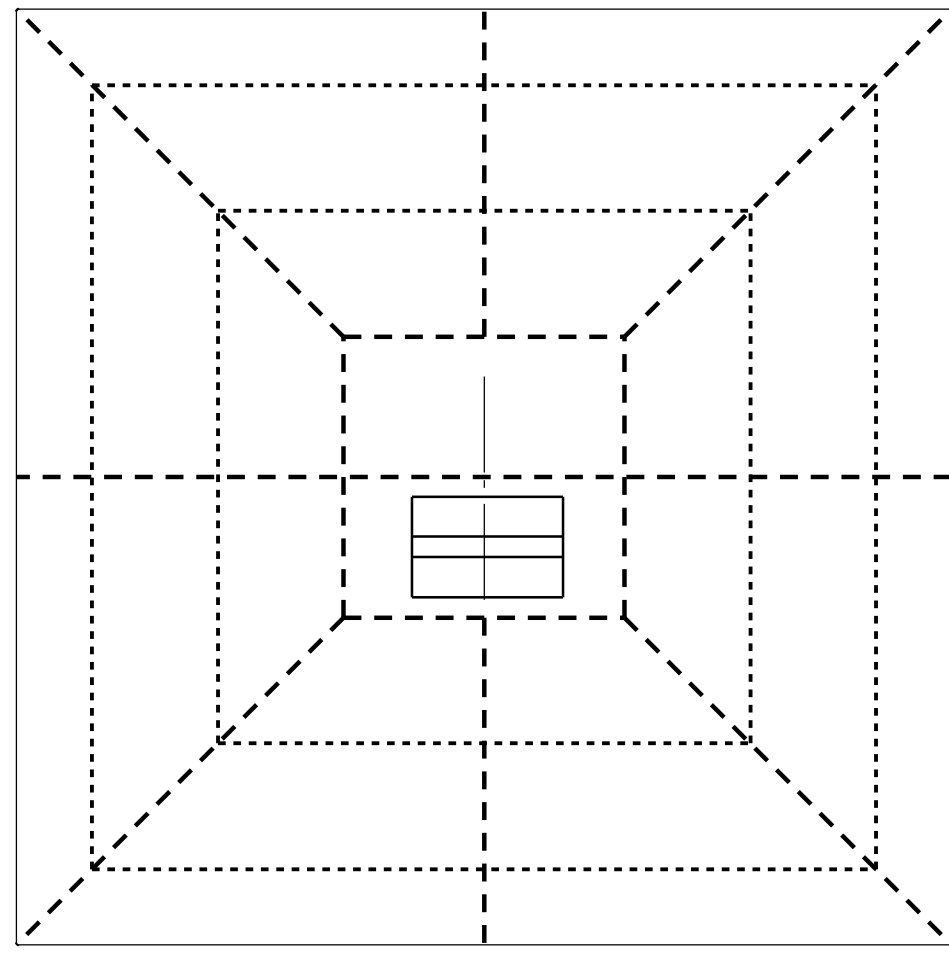




TYPE 10

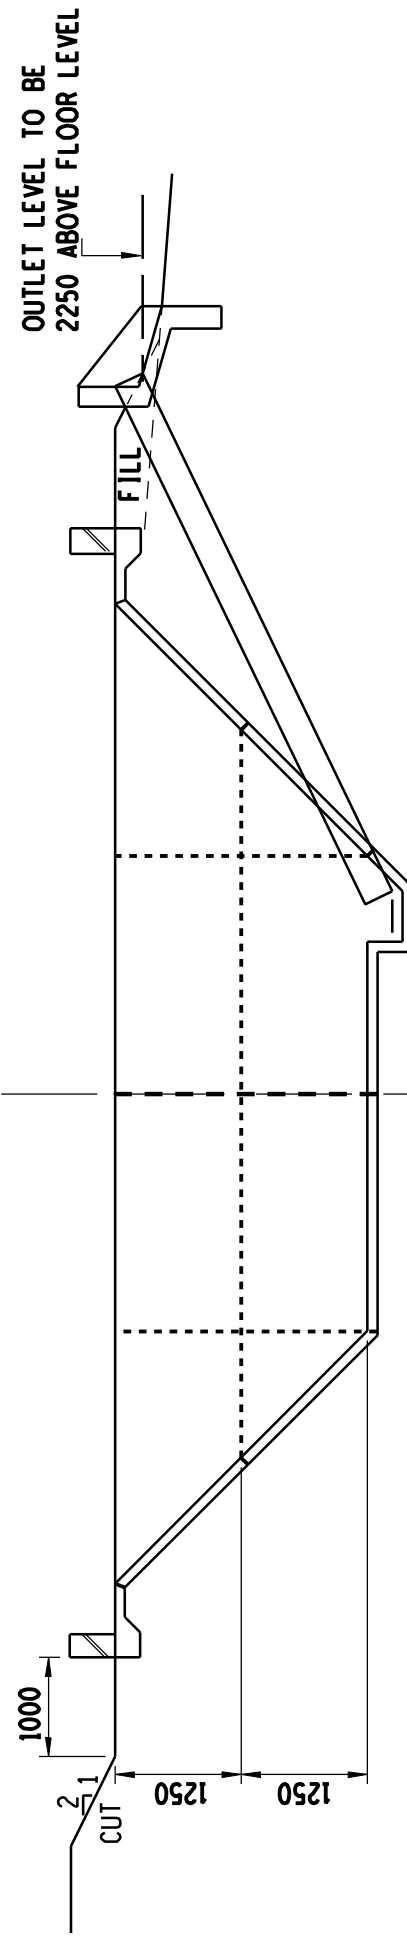



TYPE 15

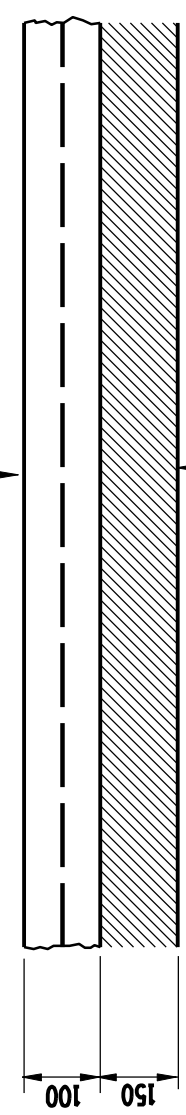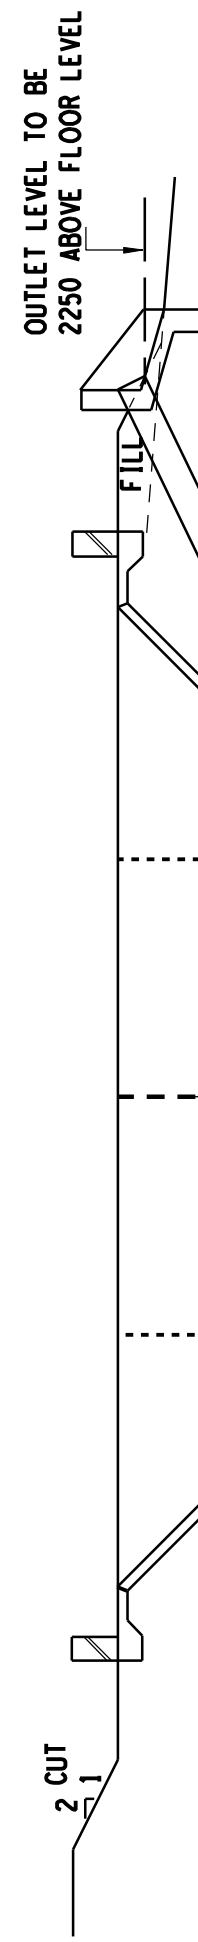



SECTION THROUGH FLOOR AND EMBANKMENT WALL

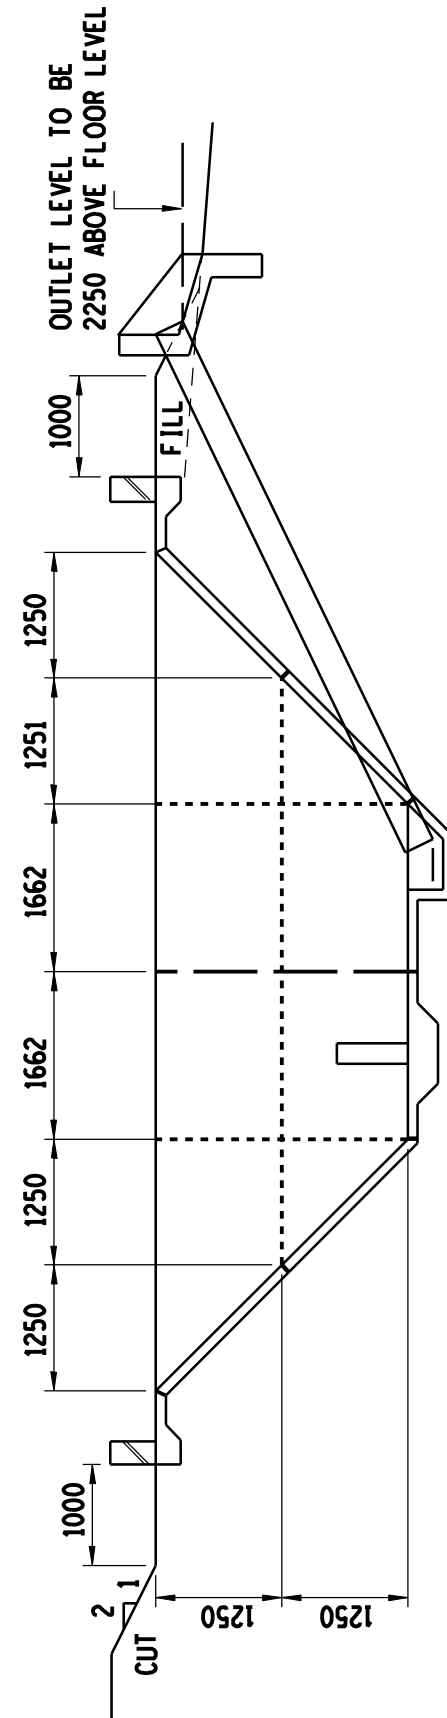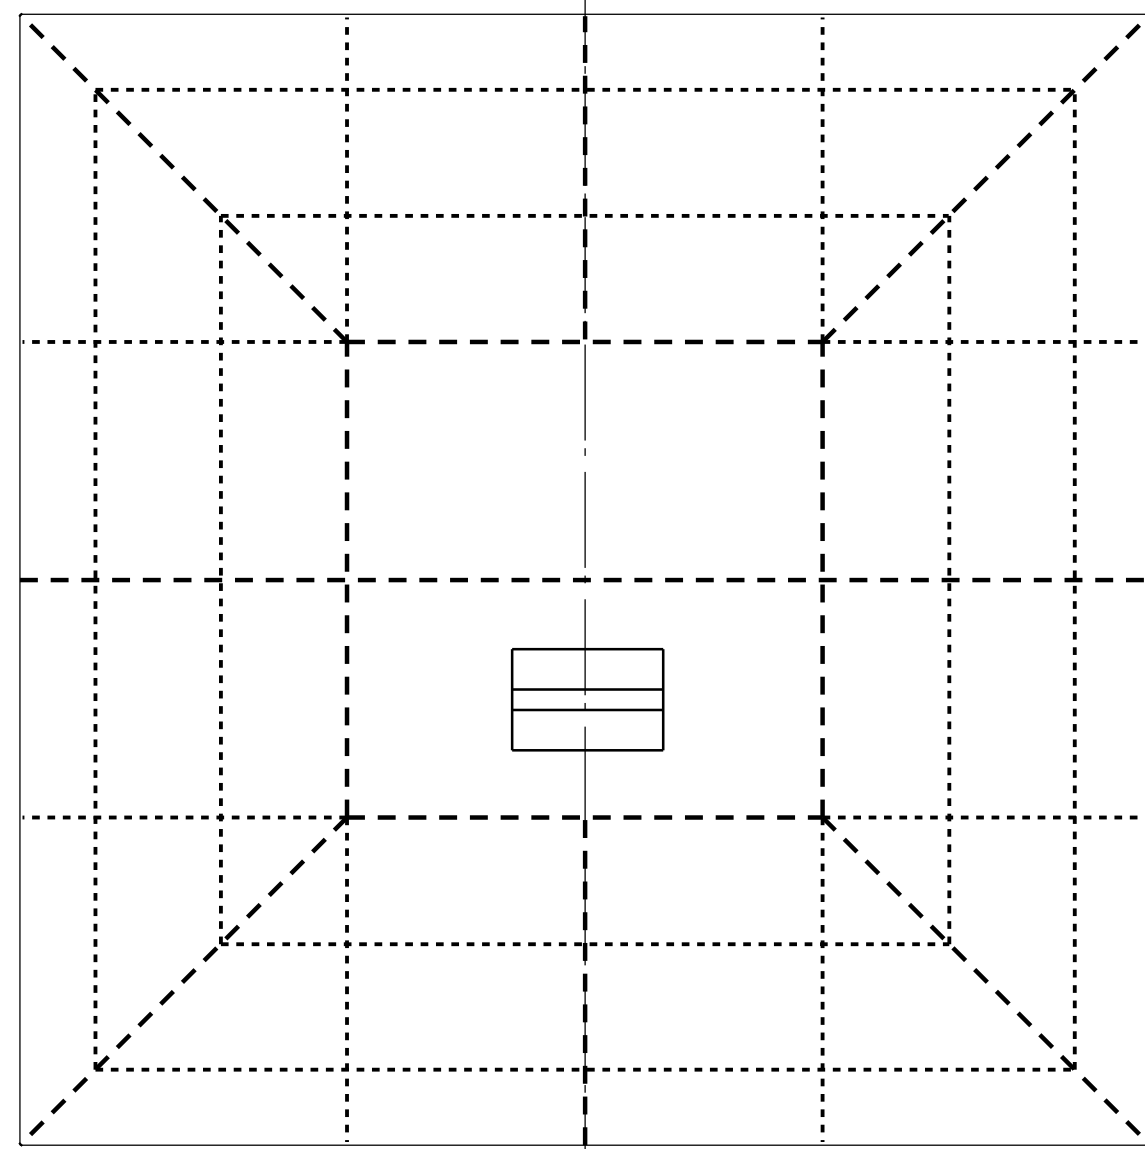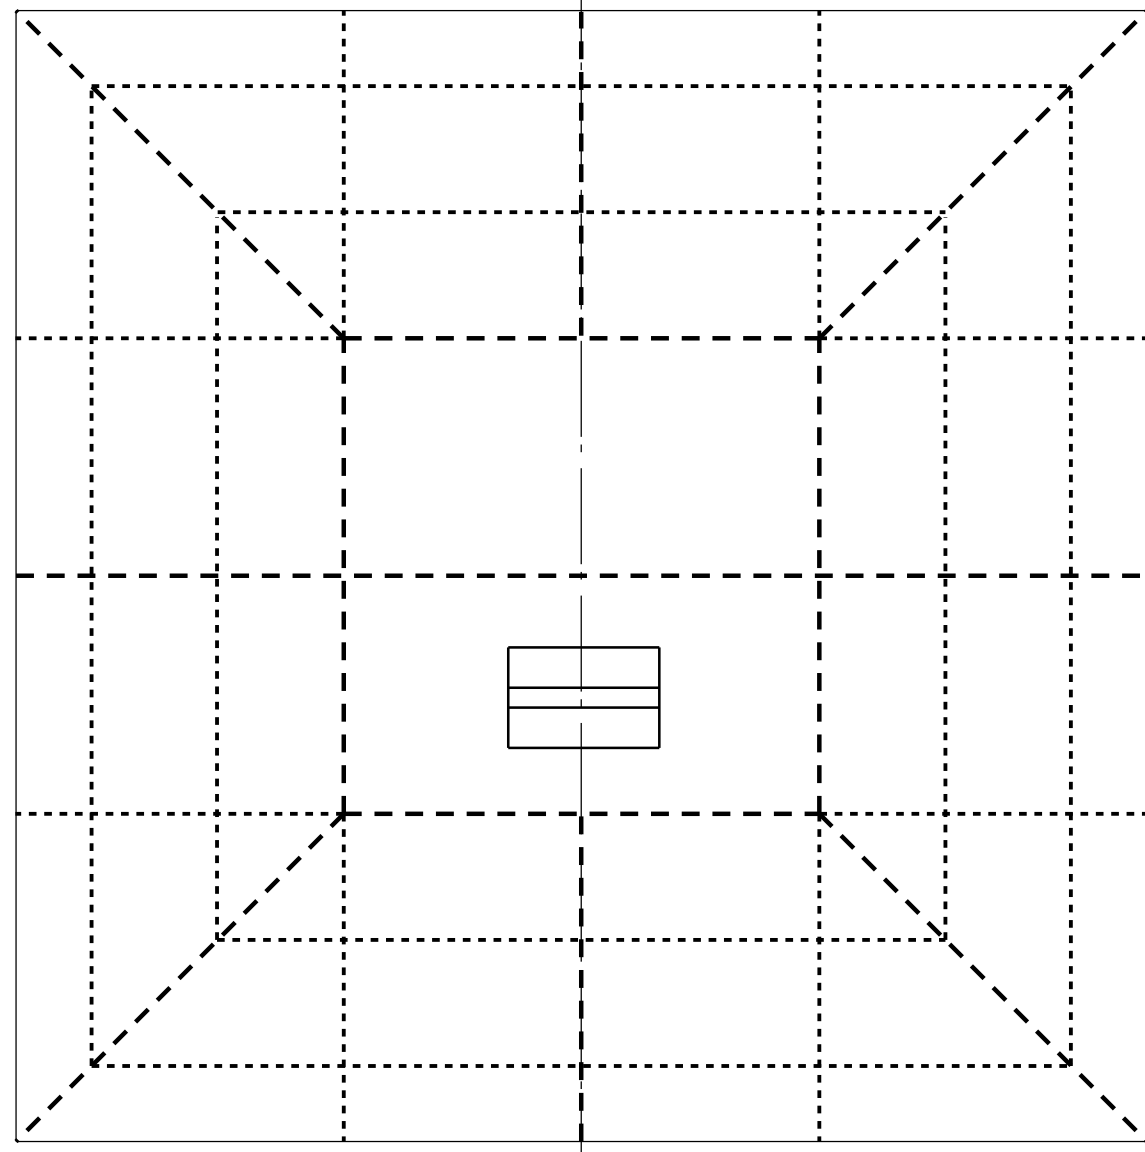



TYPE 6

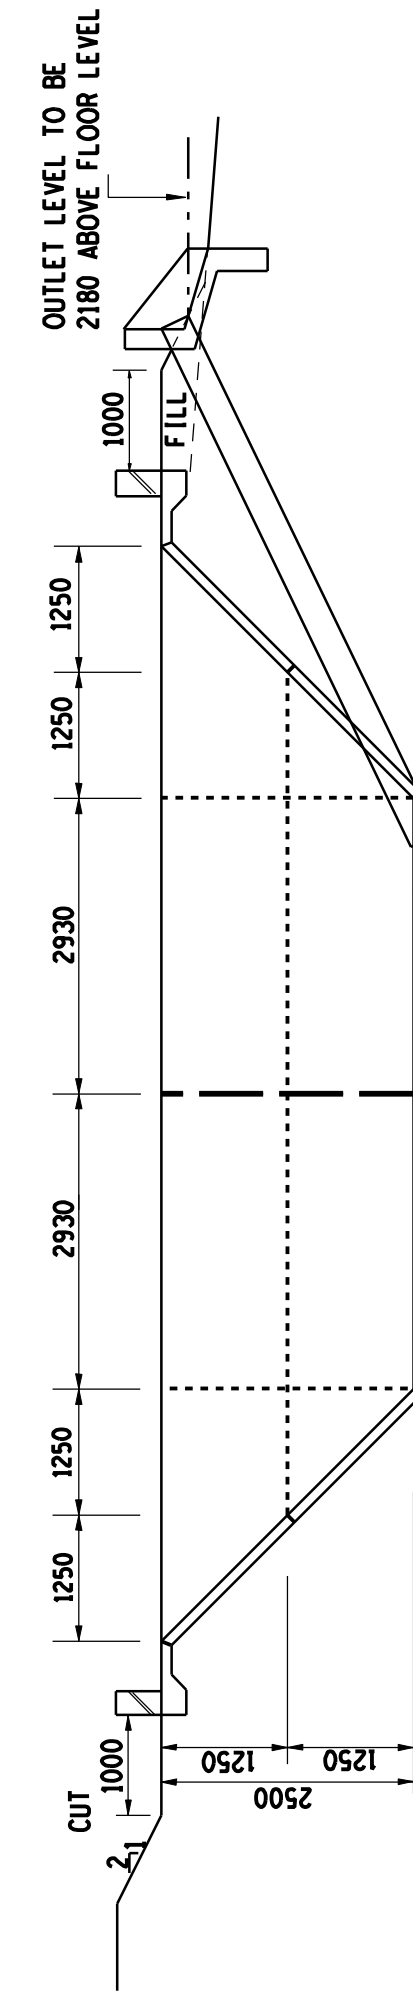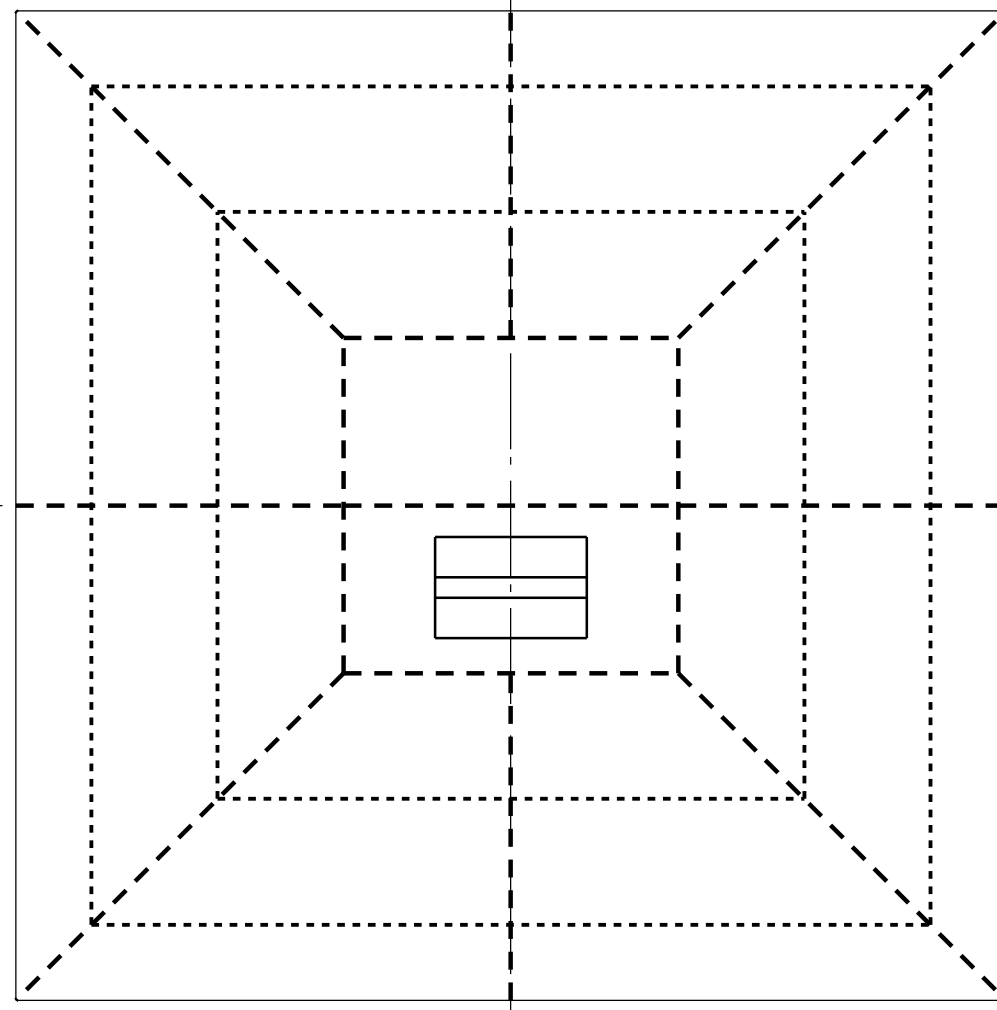


TYPE 12

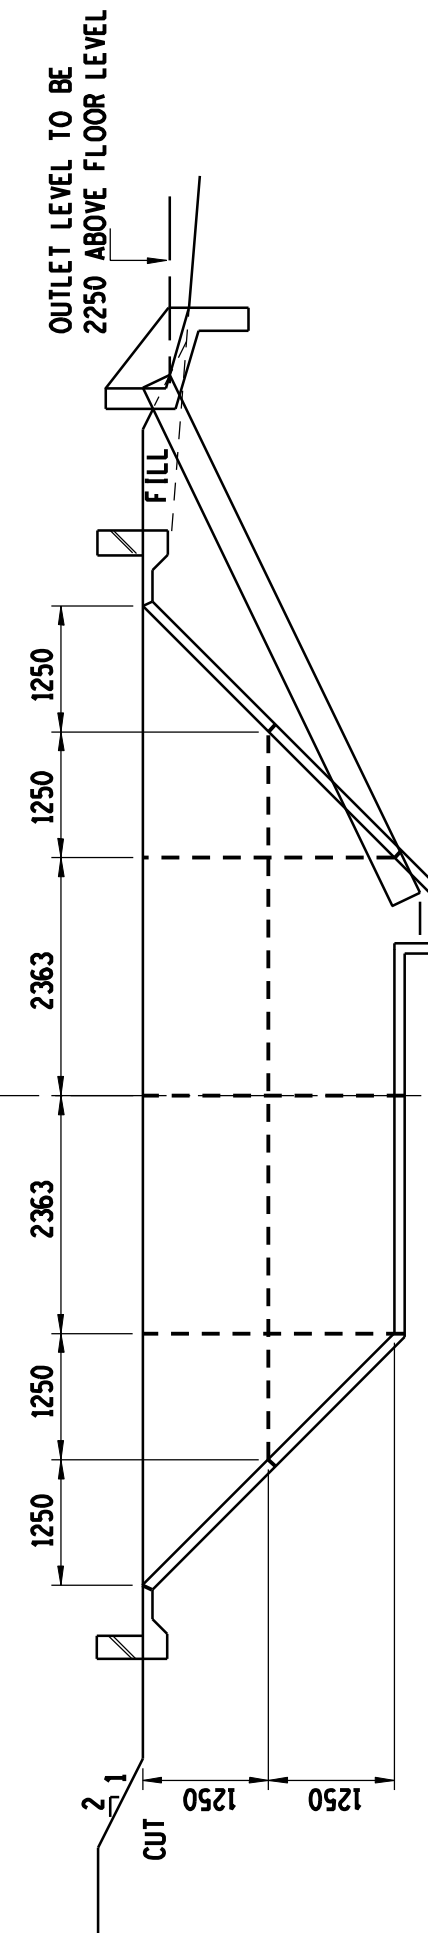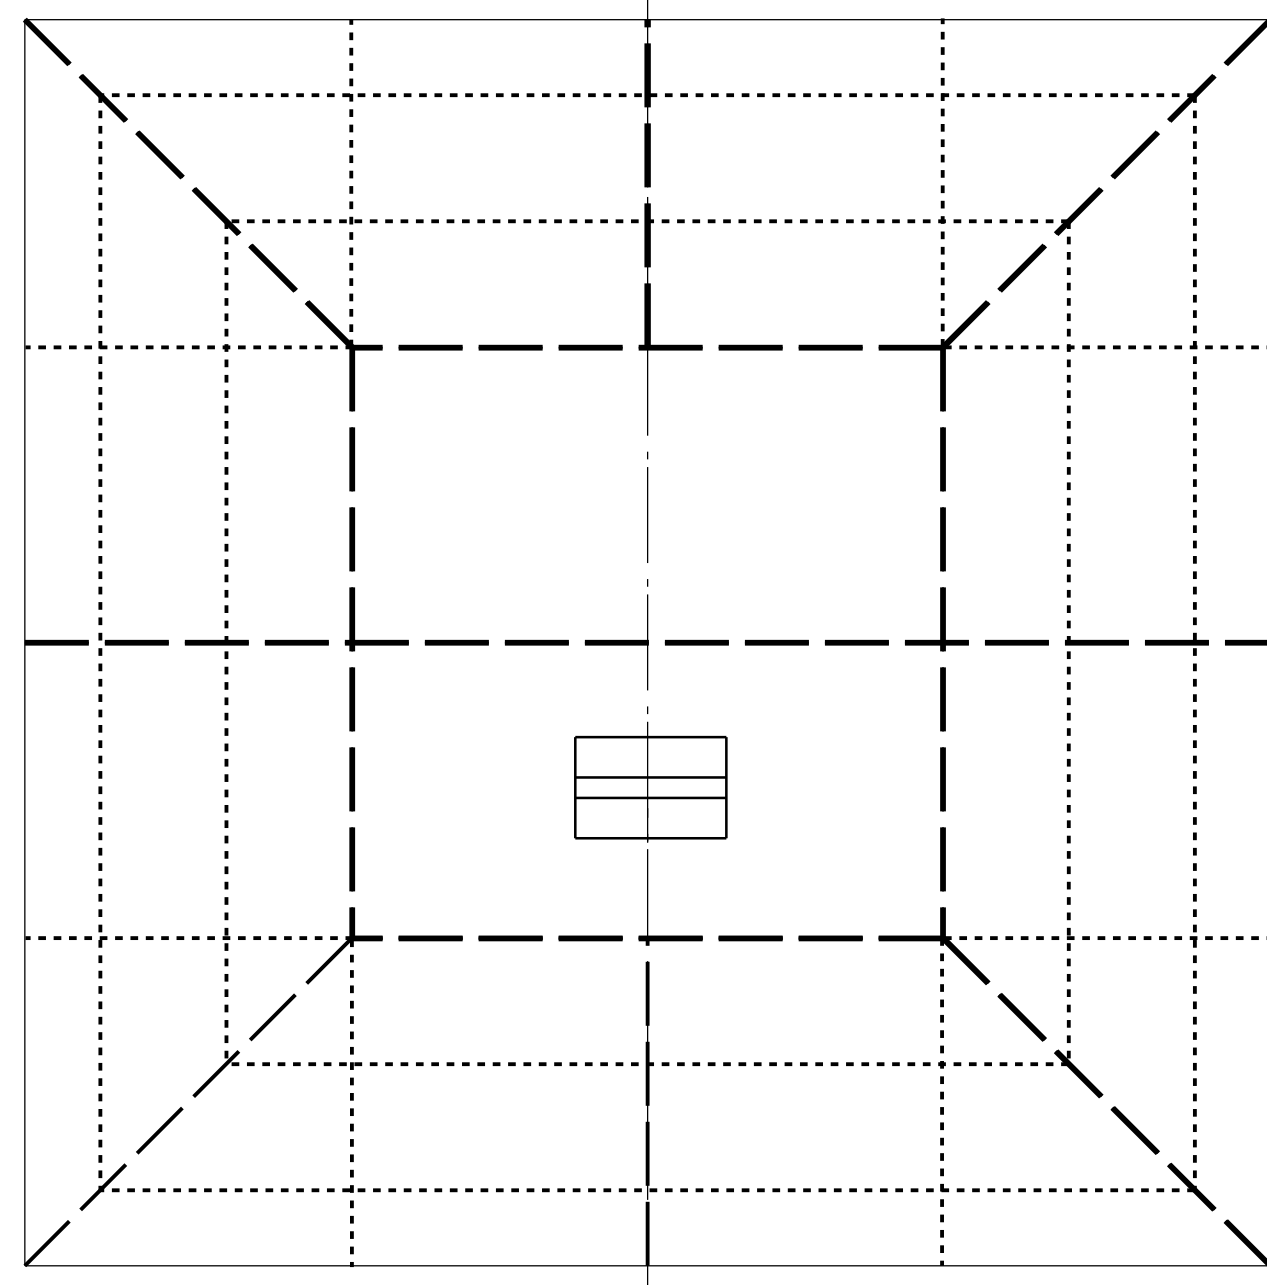


TYPE 8

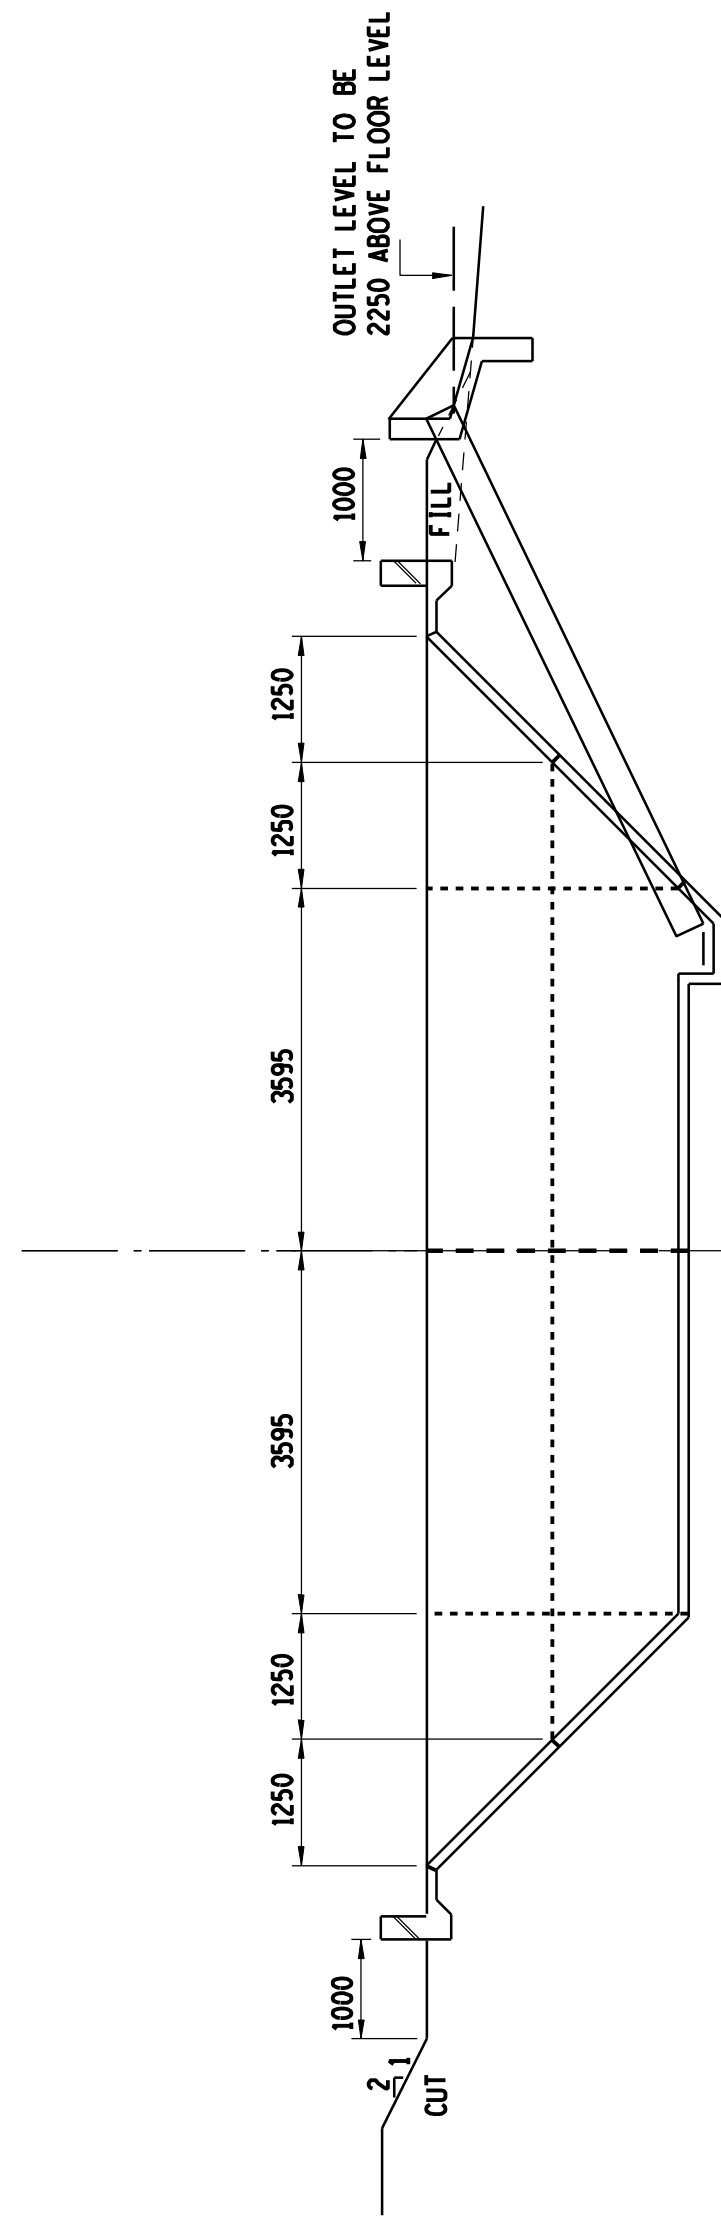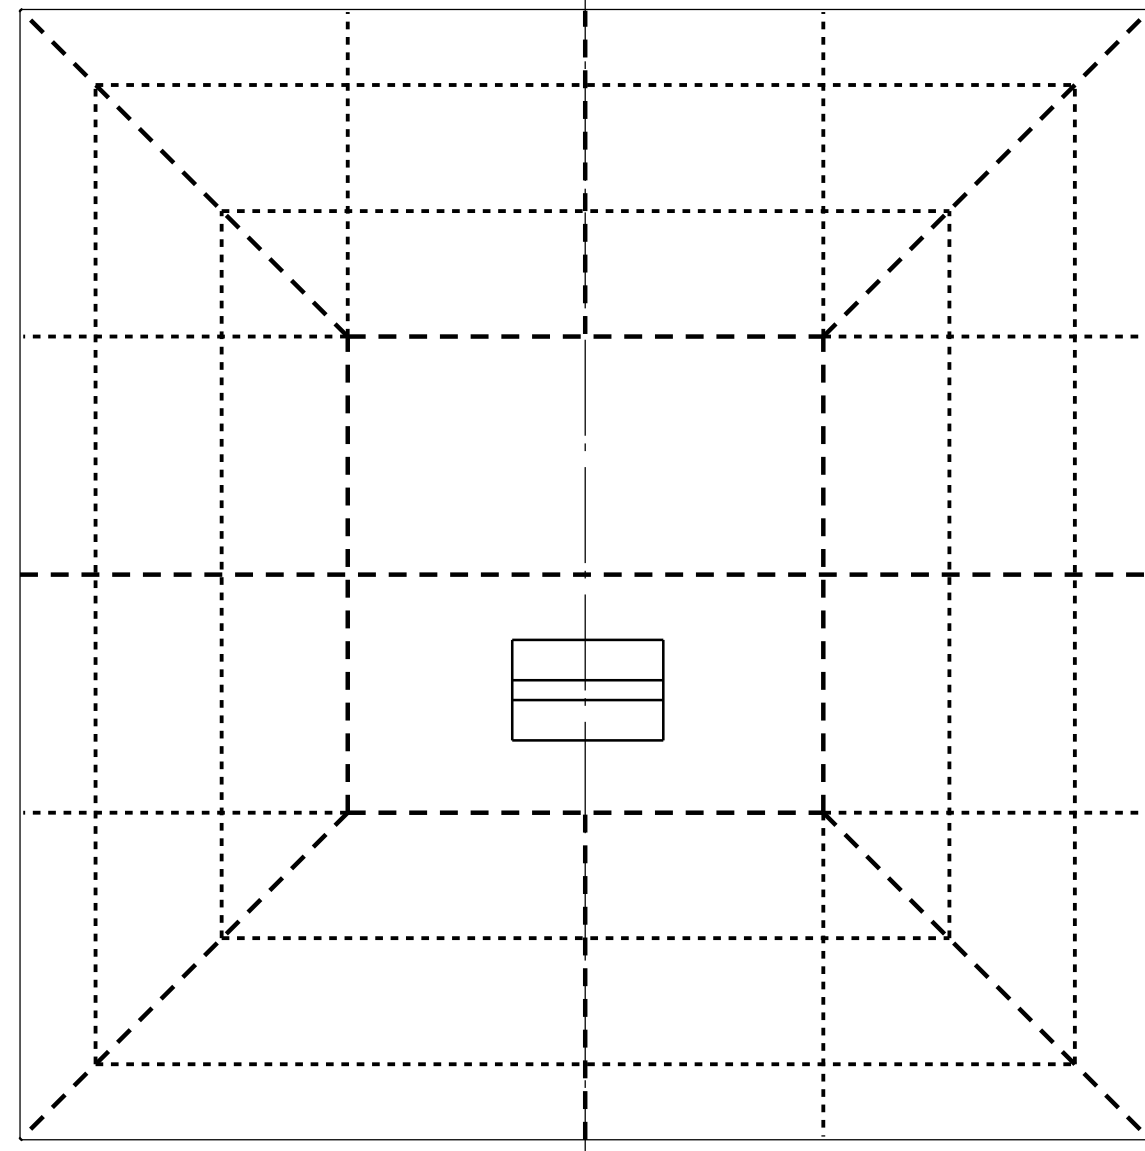

TYPE 16

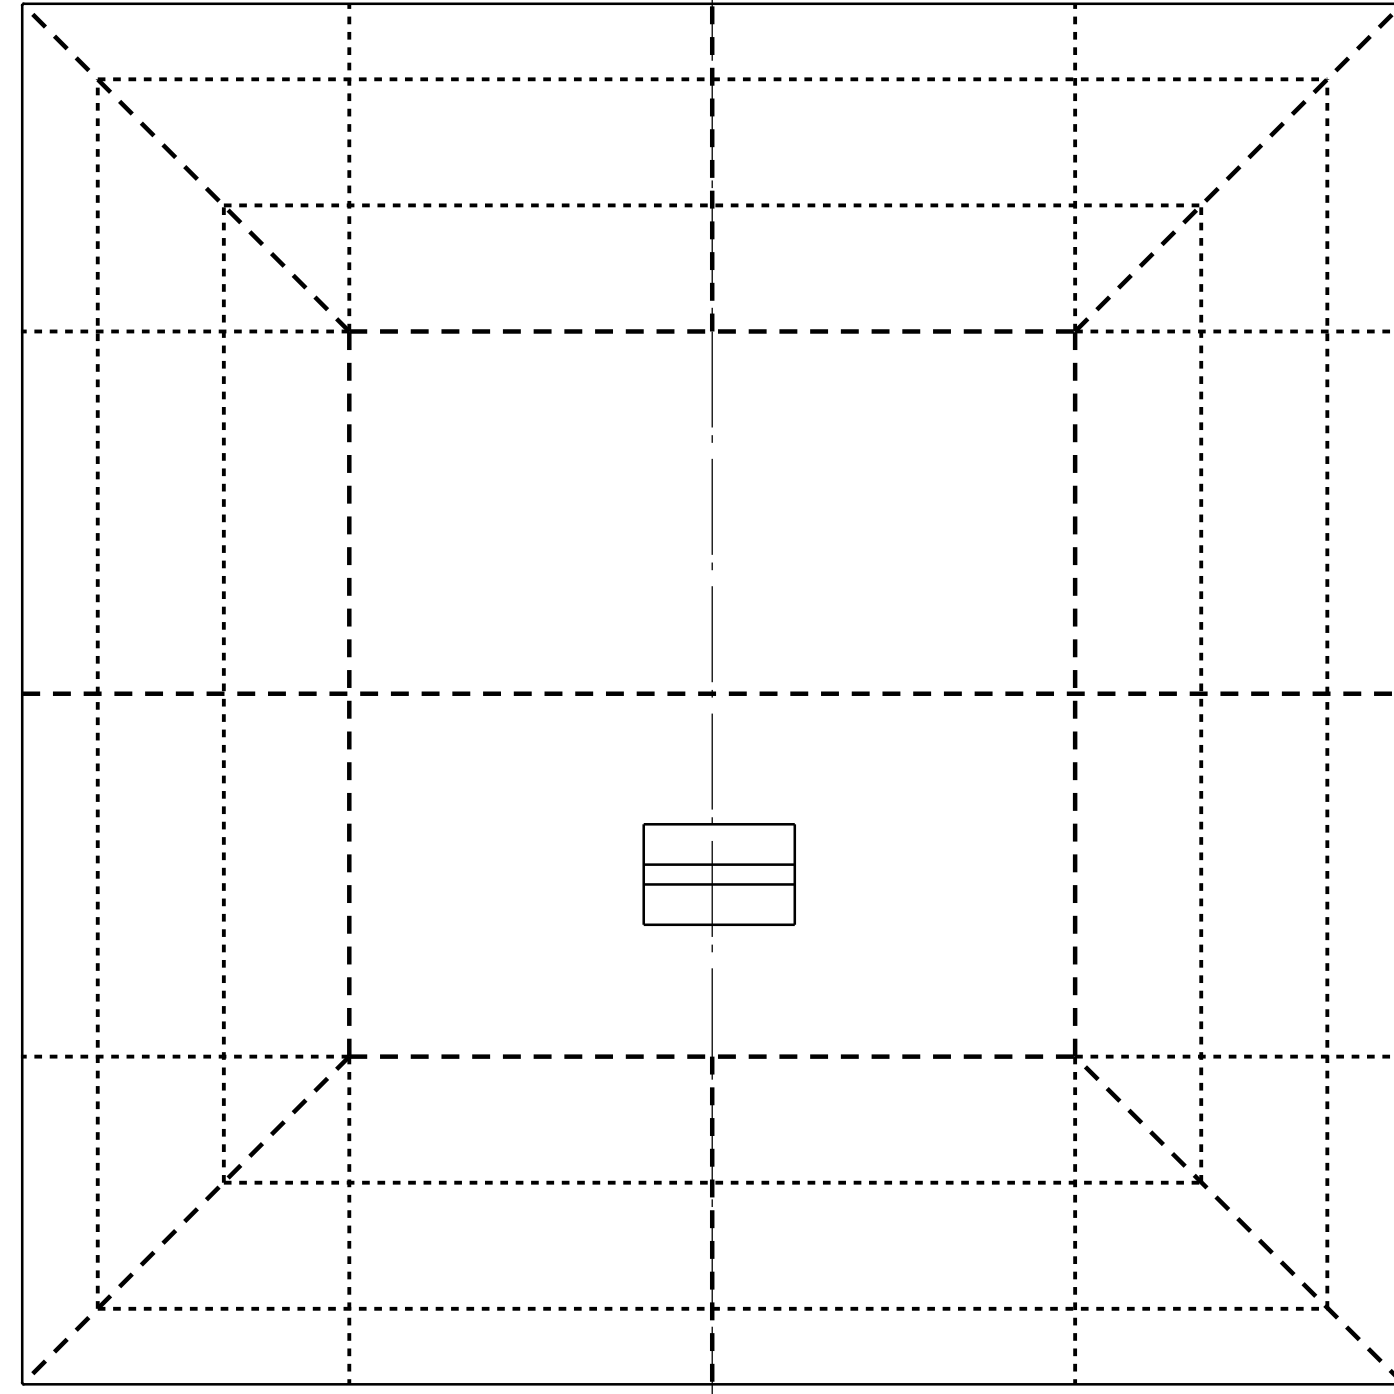

CONSTRUCTION JOINT DETAIL.

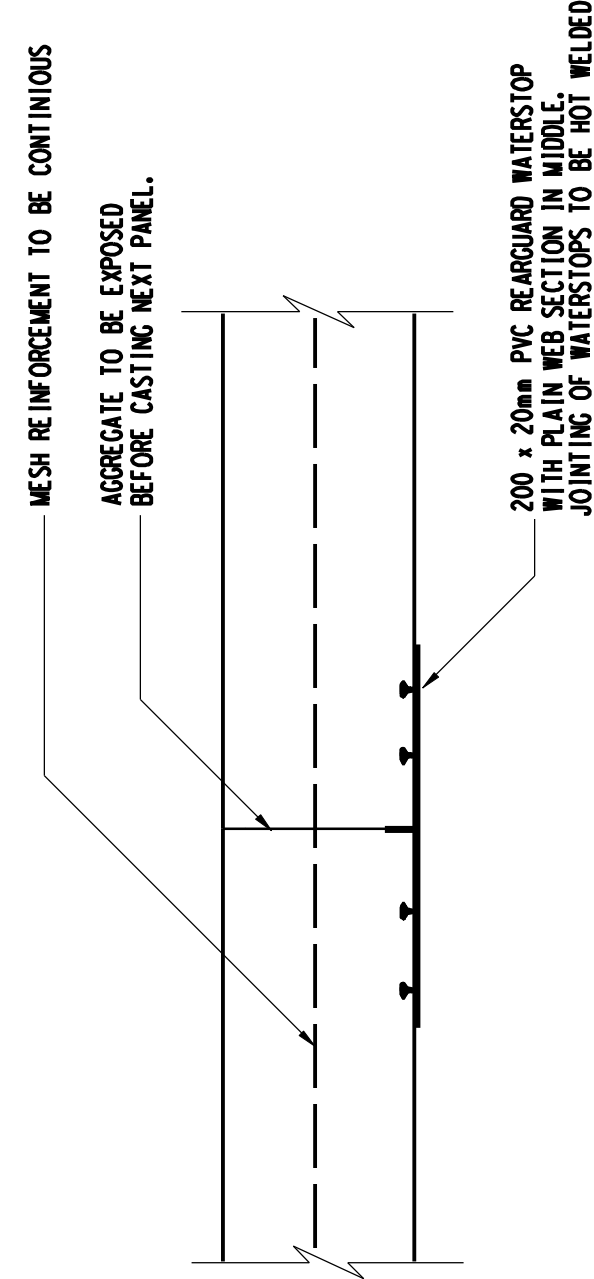

LEGEND

EXPANSION JOINT

CONSTRUCTION JOINT

LEGEND

SIKA SWEBBER TYPE GENERAL PURPOSE WS2005 EXPANDABLE
PREPARED JOINT SEALING WATER STOP TO MANUFACTURE SPEC.

[illegible]