

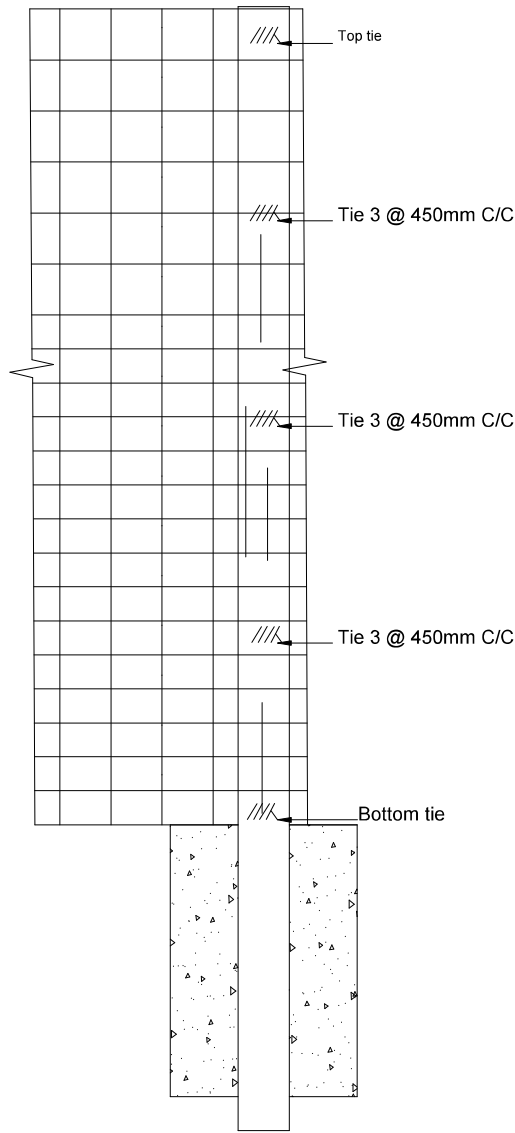


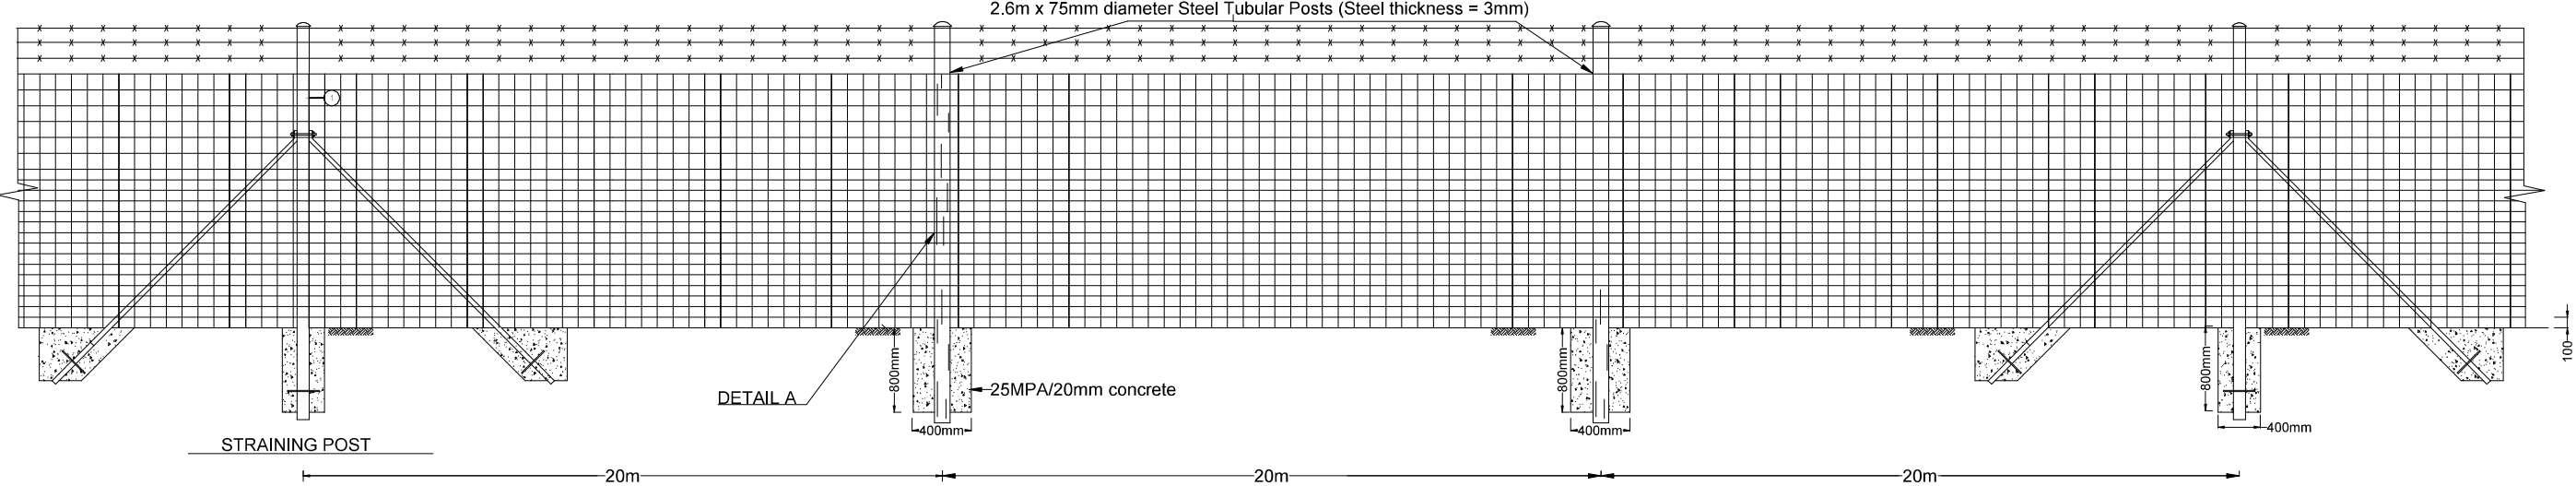

DETAIL A: TYING STEEL TUBULAR POST WITH WIRE

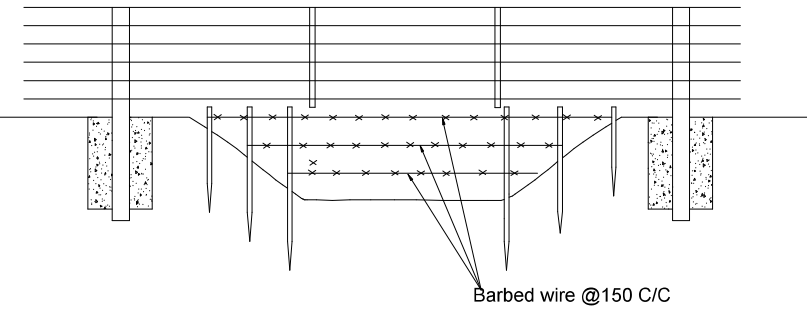

BARBED WIRE ACCROSS THE CHANNEL OR TRENCHES

No.	All the dimensions are in mm	S KONDLO (CHIEF ENGINEER) -- / -- / 2026 DATE APPROVED	PROVINCE OF THE EASTERN CAPE DEPARTMENT OF AGRICULTURE ENGINEERING SERVICES PRIVATE BAG X15 DOHNE 4930	FENCING FOR BOUNDARY AND QUARANTINE STATION	DRAWING SCALE NTS	INDEX No. SCMU8 - 26/27 - 0101
1					A3 ORIGINAL	DRAWING No. 01
2						
3						
4						
5						