

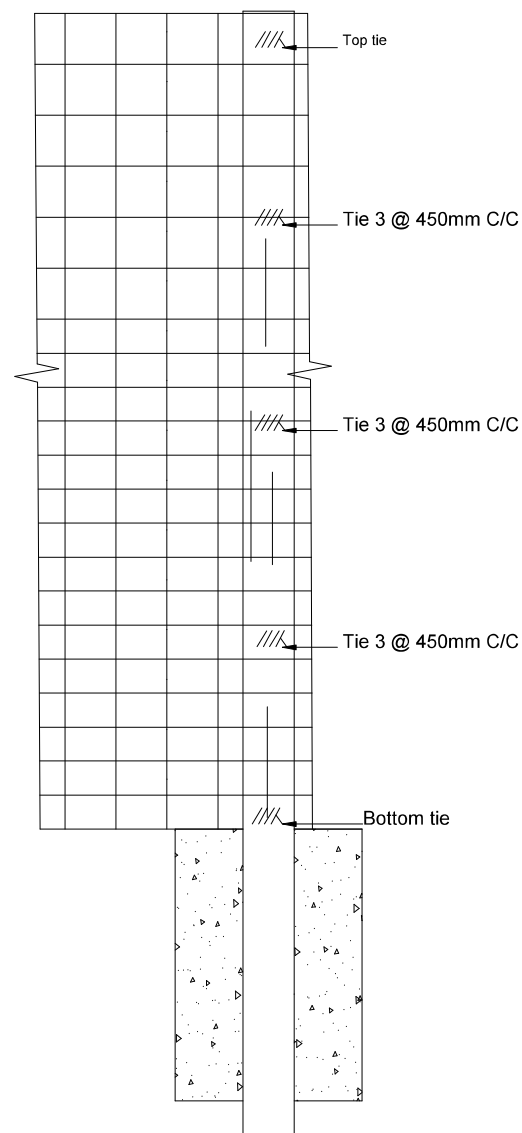


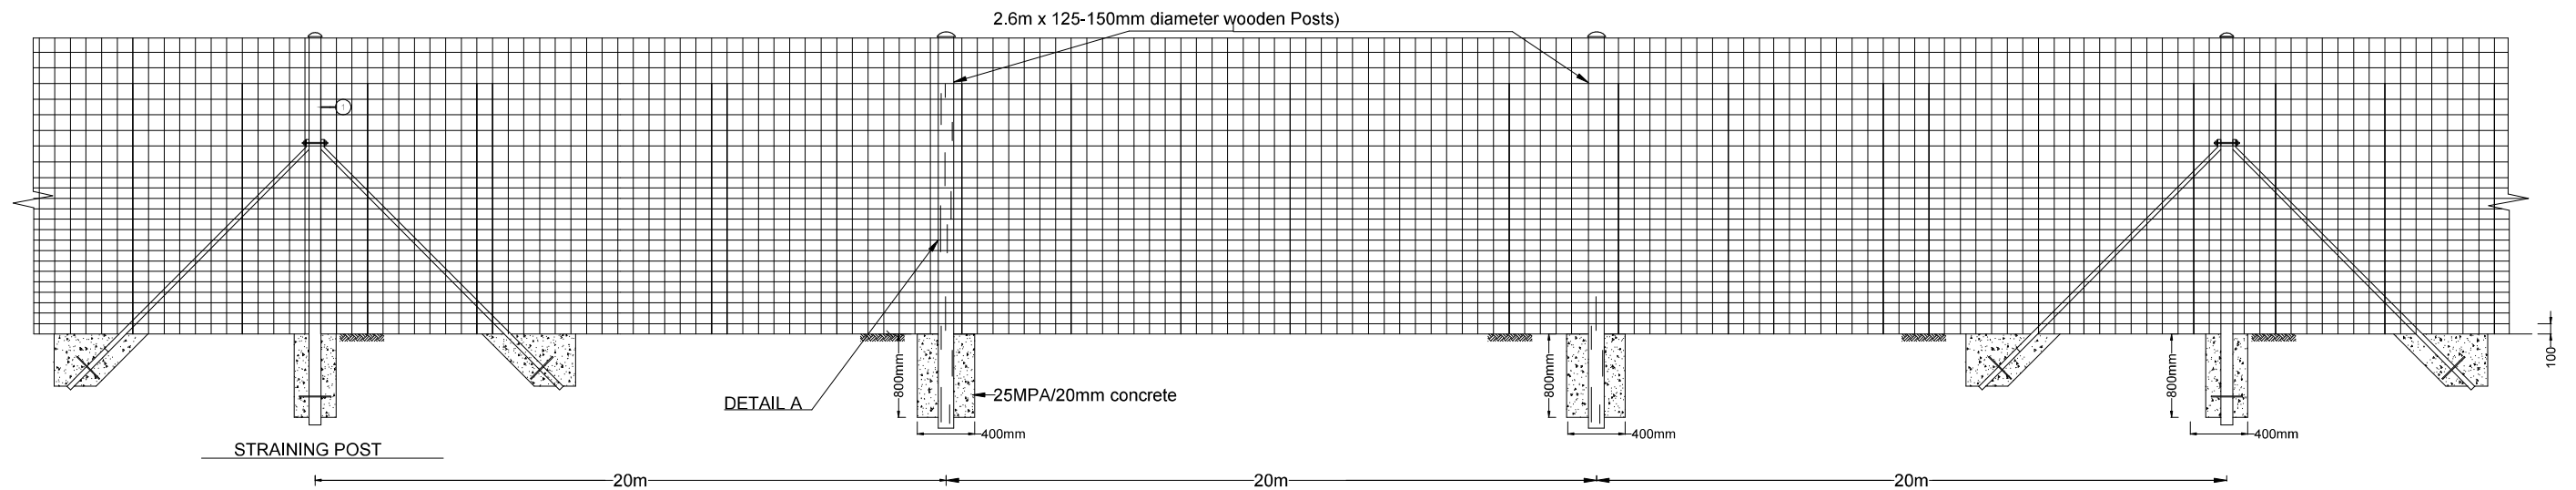

DETAIL A: TYING WOODEN POSTS WITH WIRE

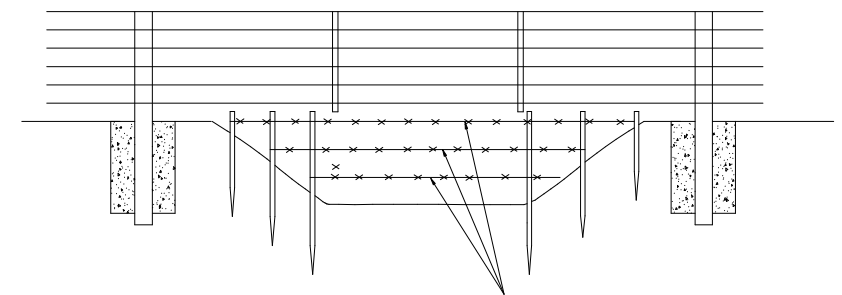

BARBED WIRE ACCROSS THE CHANNEL OR TRENCHES

No.	All the dimensions are in mm	S KONDLO (CHIEF ENGINEER)	PROVINCE OF THE EASTERN CAPE DEPARTMENT OF AGRICULTURE ENGINEERING SERVICES PRIVATE BAG X15 DOHNE 4930	CAMPING FENCE	DRAWING SCALE NTS	INDEX No. SCMU8 - 26/27 - 0101
1						
2						
3		-- / -- / 2026				
4		DATE APPROVED			A3 ORIGINAL	DRAWING No. 03
5						