


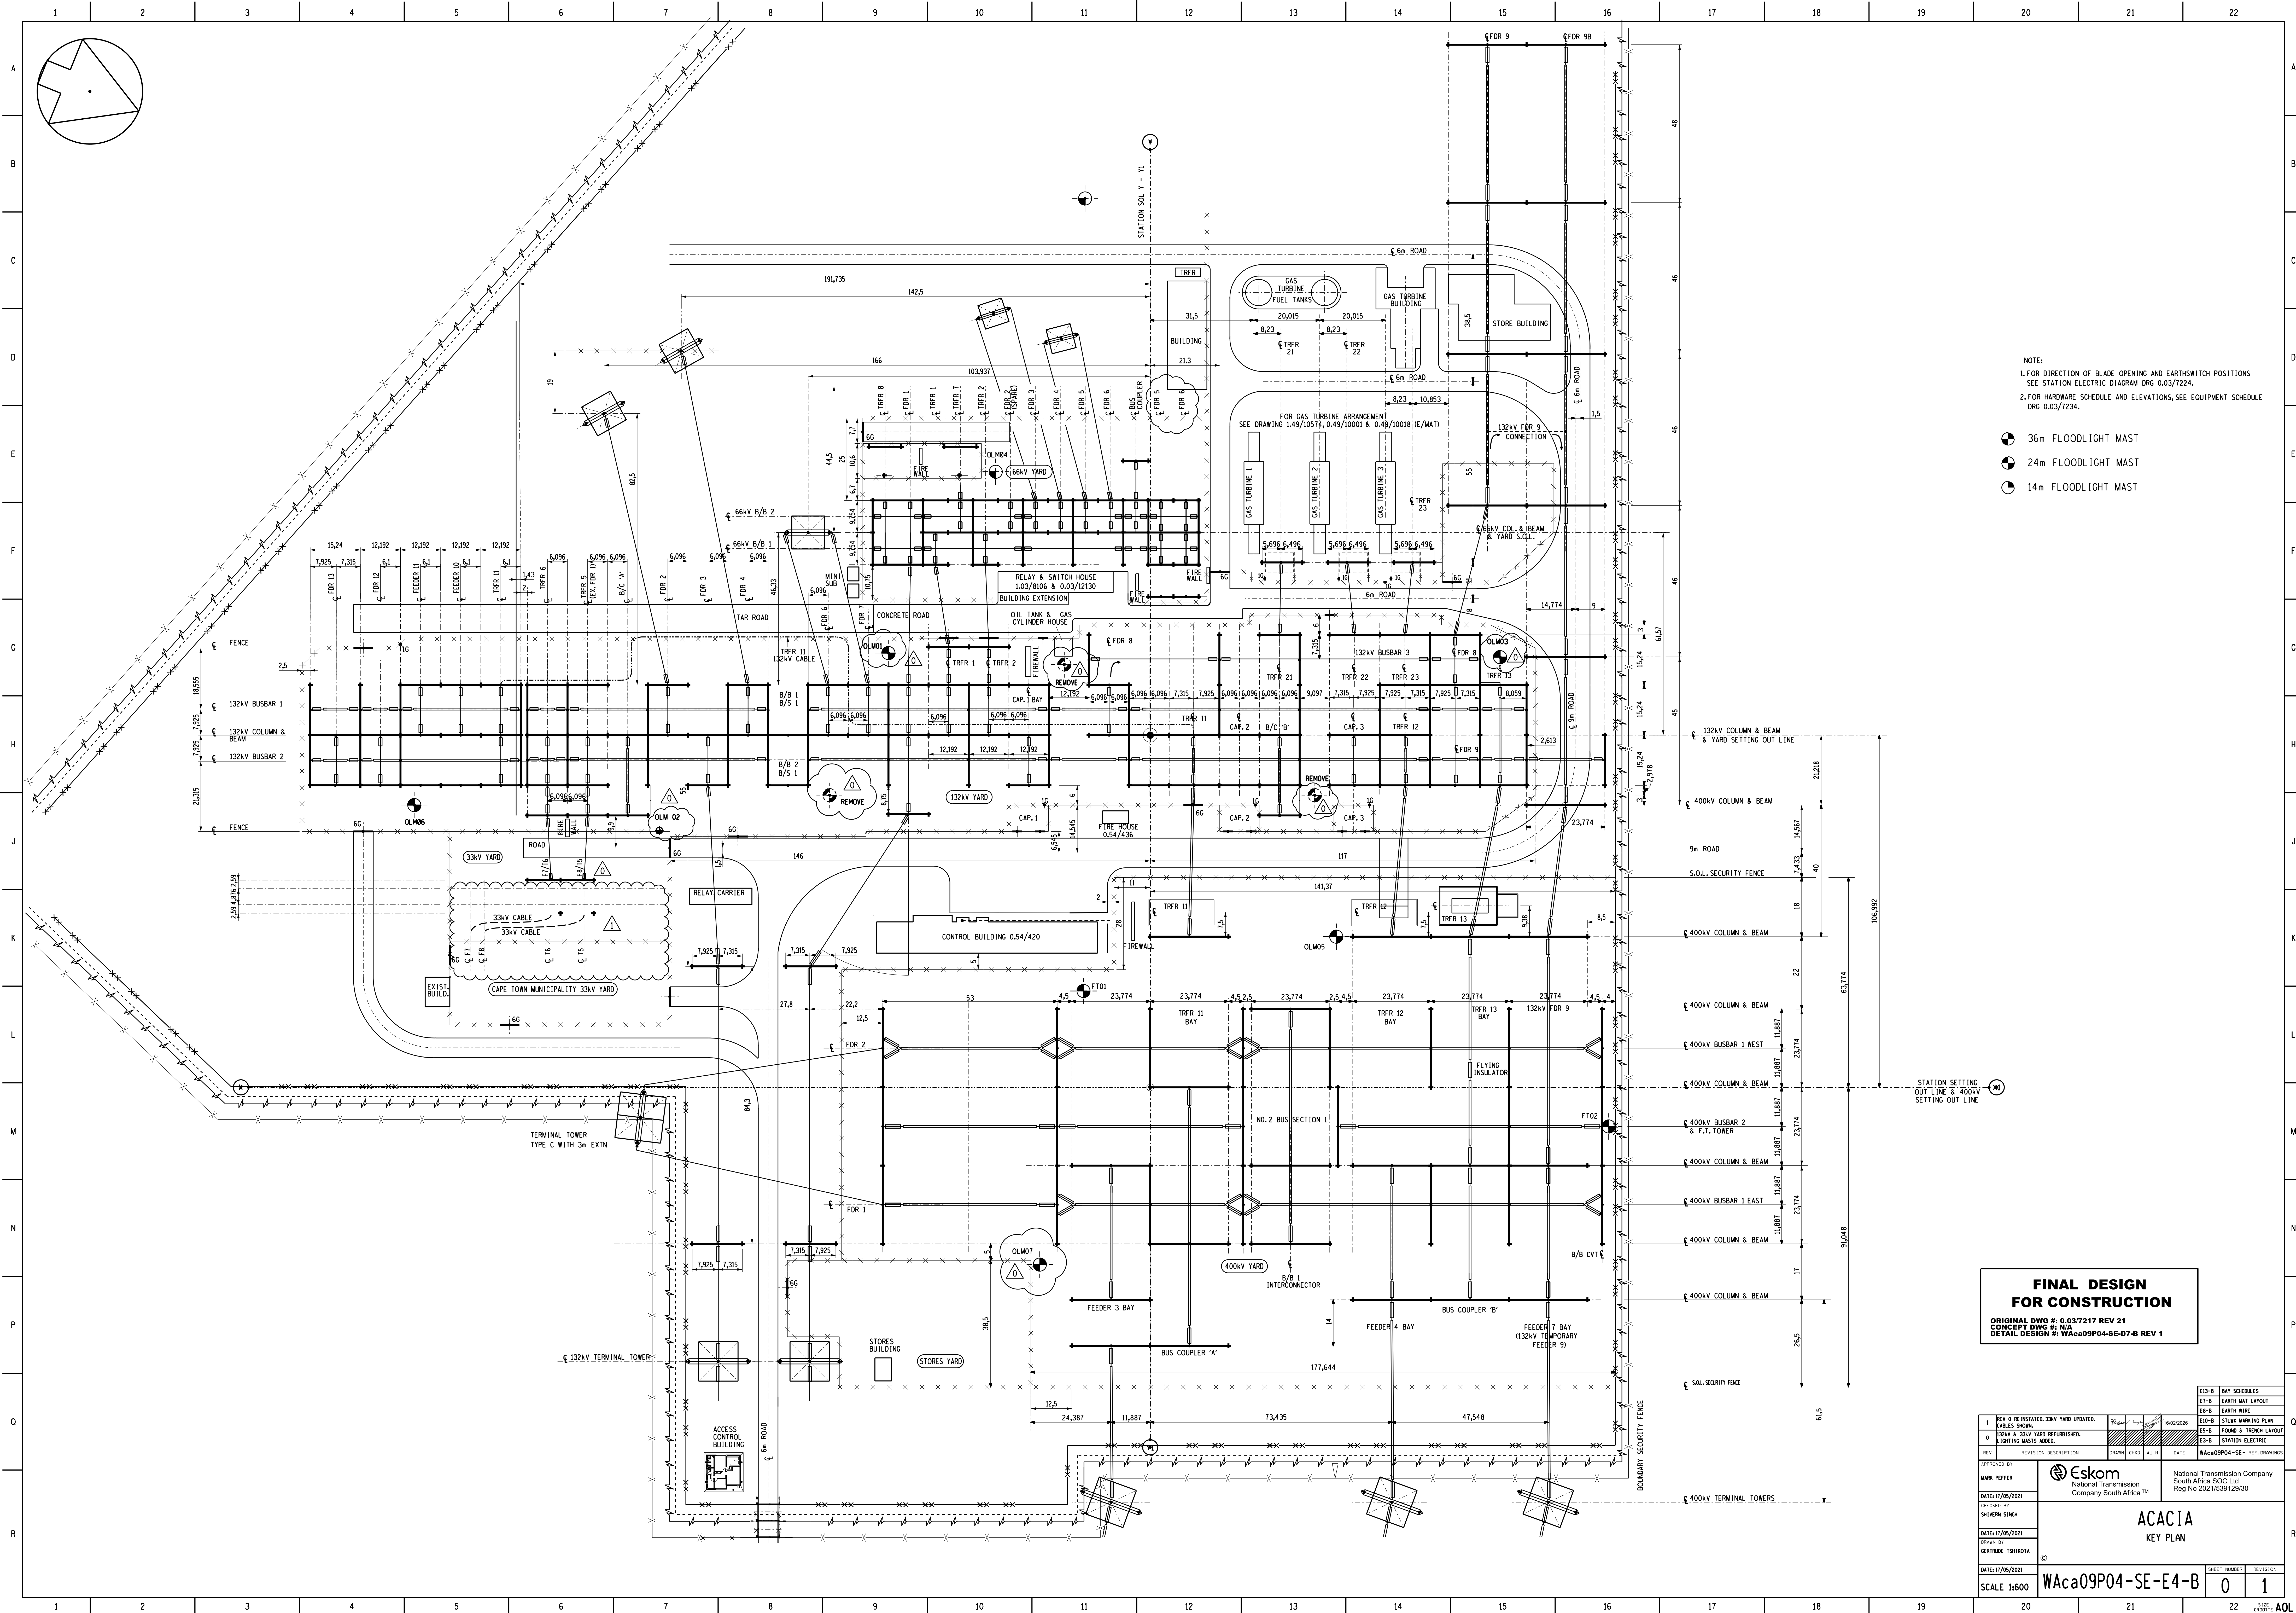

NOTE:
1. FOR DIRECTION OF BLADE OPENING AND EARTH SWITCH POSITIONS
SEE STATION ELECTRIC DIAGRAM DRG 0.03/7224.
2. FOR HARDWARE SCHEDULE AND ELEVATIONS, SEE EQUIPMENT SCHEDULE
DRG 0.03/7234.

- 36m FLOODLIGHT MAST
- 24m FLOODLIGHT MAST
- 14m FLOODLIGHT MAST

FINAL DESIGN FOR CONSTRUCTION

ORIGINAL DWG #: 0.03/7217 REV 21
CONCEPT DWG #: N/A
DETAIL DESIGN #: WAc09P04-SE-E4-B REV 1

APPROVED BY: MARK PEPPER DATE: 17/09/2021		Eskom National Transmission Company South Africa		National Transmission Company South Africa SOC Ltd Reg No 2021/539129/30	
CHECKED BY: SHIVERN SINGH DATE: 17/09/2021		DRAWN BY: GERTHIDE TSHLOTA DATE: 17/09/2021		ACACIA KEY PLAN	
SCALE: 1:600		WAc09P04-SE-E4-B		0 1	
1 REV 0 REINSTATED 33KV YARD UPDATED. CABLES SHOWN.		2 REV 1 33KV YARD REFINISHED. LIGHTING MASTS ADDED.		3 REV 2 33KV YARD REFINISHED. LIGHTING MASTS ADDED.	
E13-B BAY SCHEDULES		E14-B EARTH MAT LAYOUT		E15-B STUMP MARKING PLAN	
E16-B FOUND & TRENCH LAYOUT		E17-B STATION ELECTRIC		E18-B STATION ELECTRIC	