
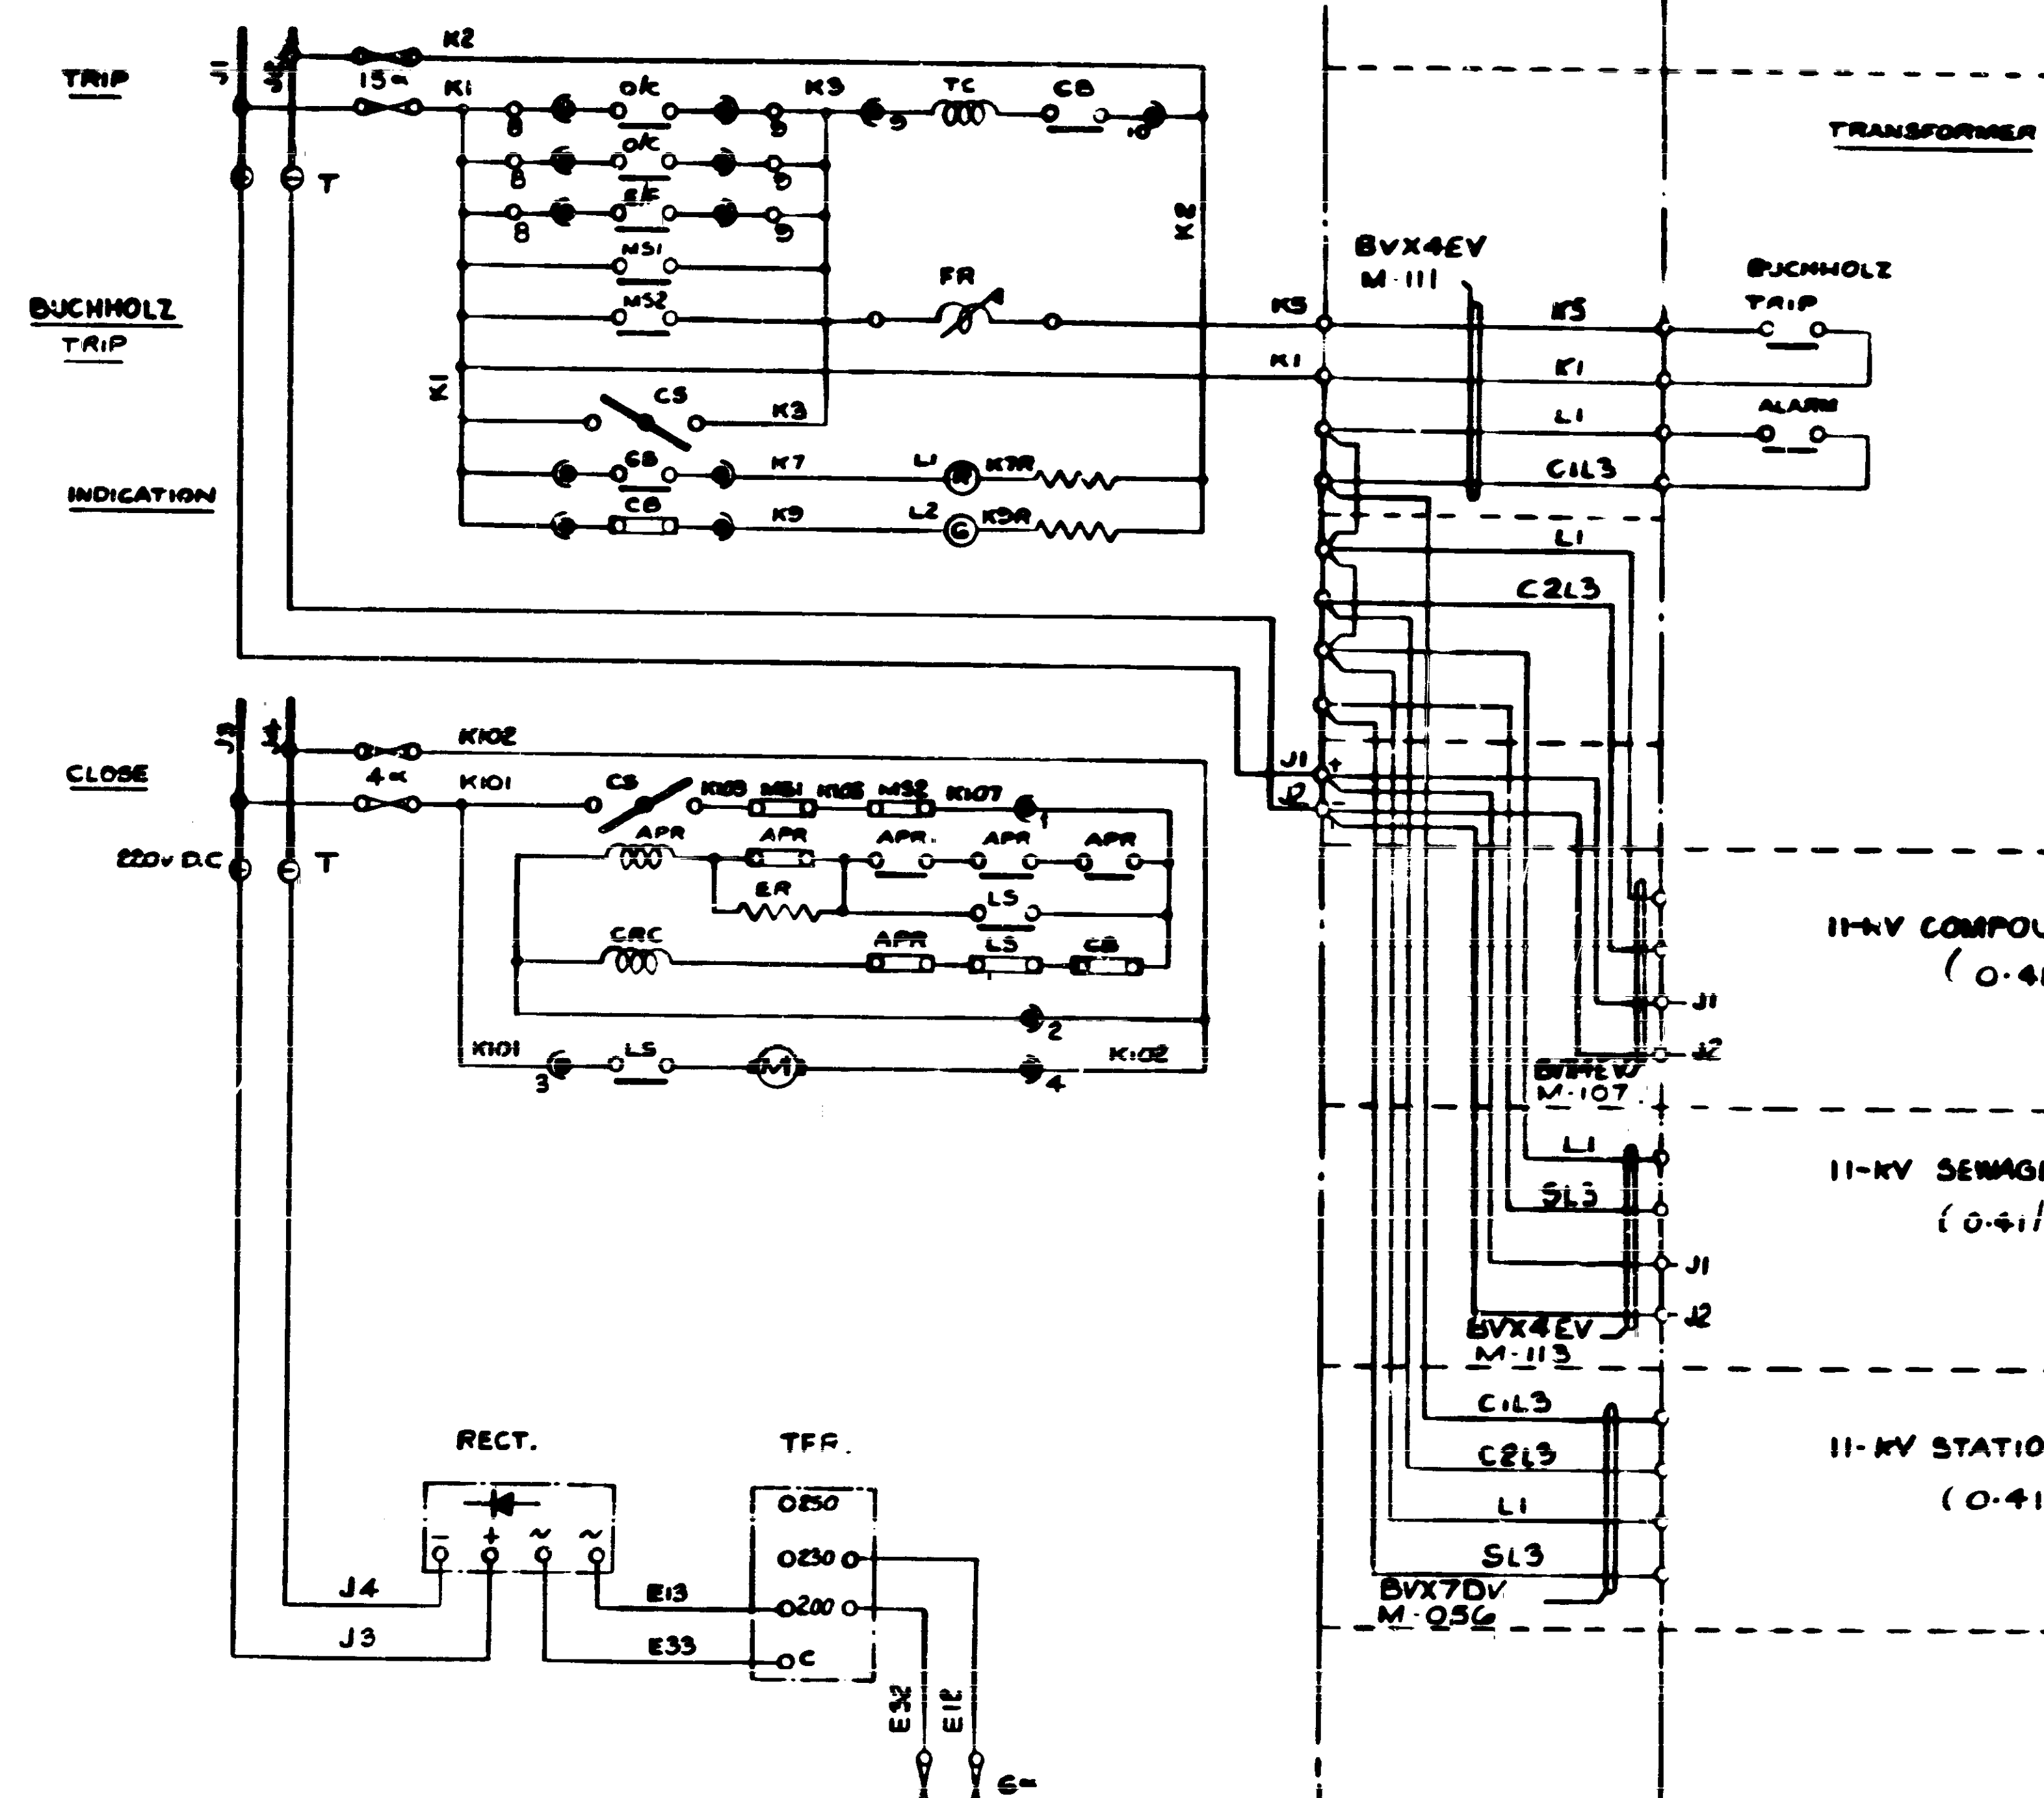


PANEL 1

PANEL 2

PANEL 3


CABLING

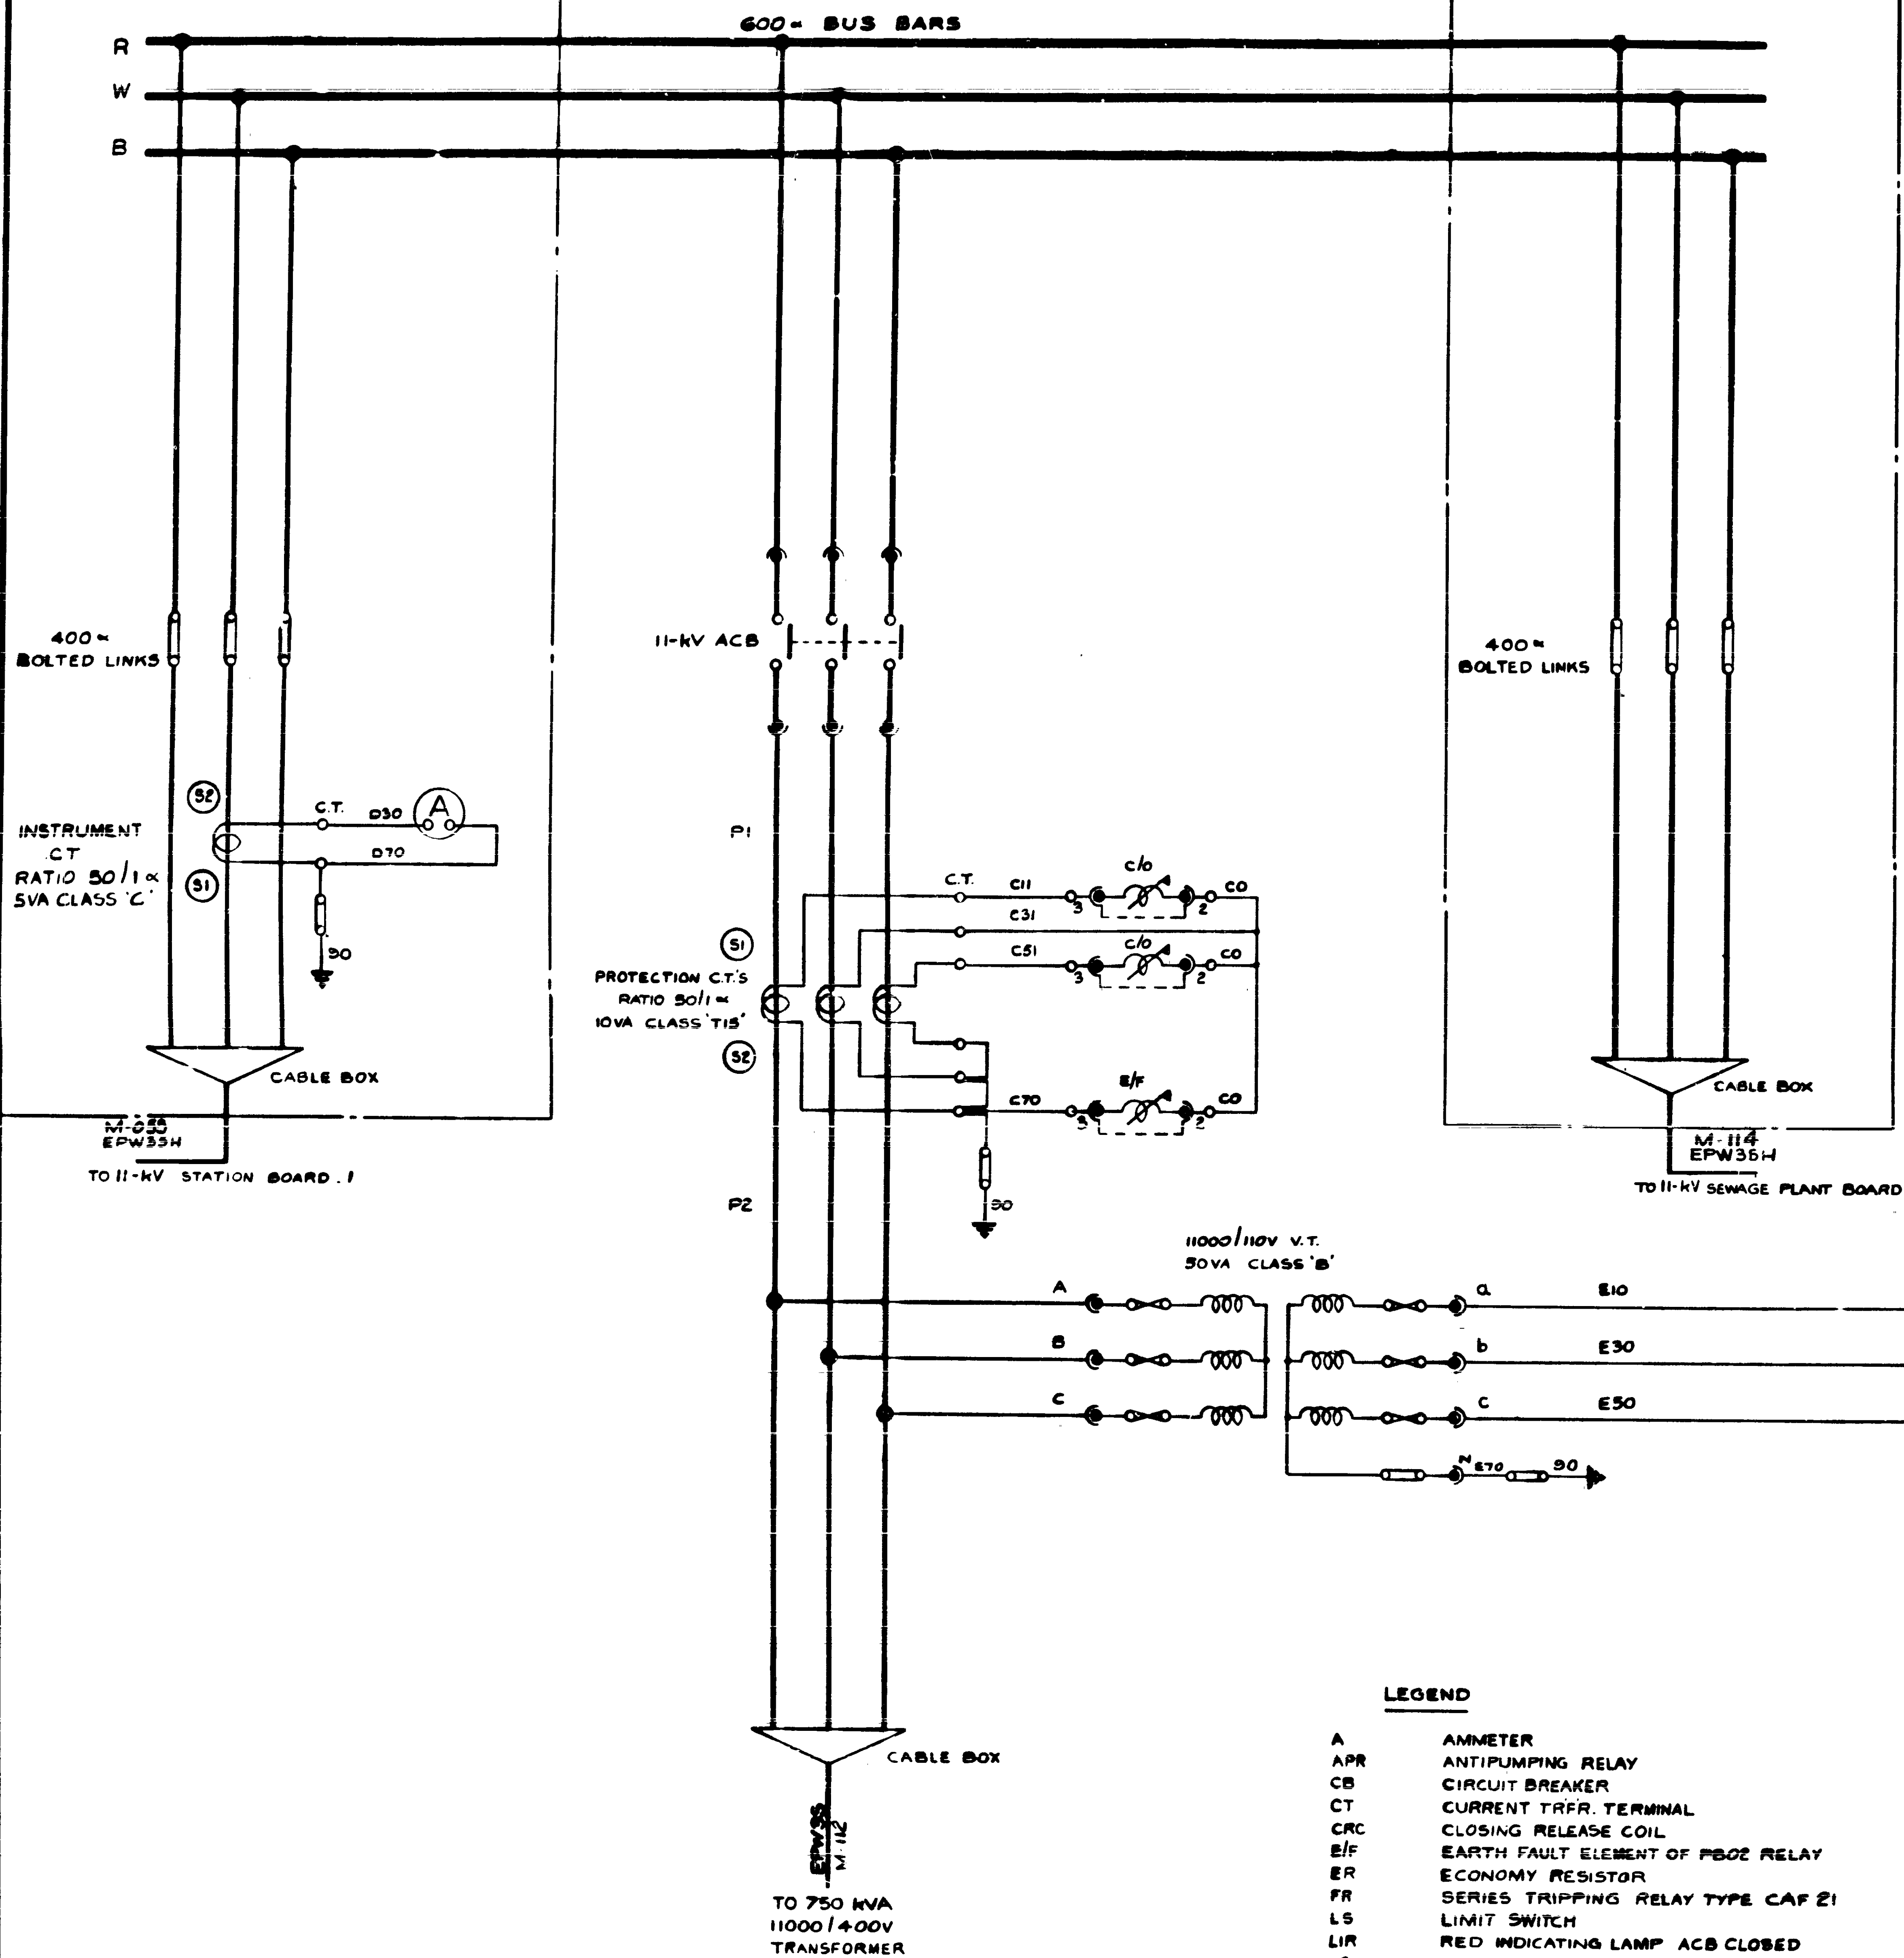

LEGEND

A	AMMETER
APR	ANTI-PUMPING RELAY
CB	CIRCUIT BREAKER
CT	CURRENT TRFR. TERMINAL
CRC	CLOSING RELEASE COIL
E/F	EARTH FAULT ELEMENT OF PBOZ RELAY
ER	ECONOMY RESISTOR
FR	SERIES TRIPPING RELAY TYPE CAF 21
LS	LIMIT SWITCH
LIR	RED INDICATING LAMP ACB CLOSED
LZG	GREEN INDICATING LAMP ACB OPEN
M	MOTOR
MS1&2	MICRO SWITCHES
OC	OVERCURRENT
RECT	RECTIFIER 220V 5A DC
T	BUSWIRE TERMINAL
TC	SHUNT TRIP COIL
TFR	1 PH AUX T' ANSFORMER HS/200, 230, 250 V. 800VA

SPARE
AUXILIARY
SWITCHES

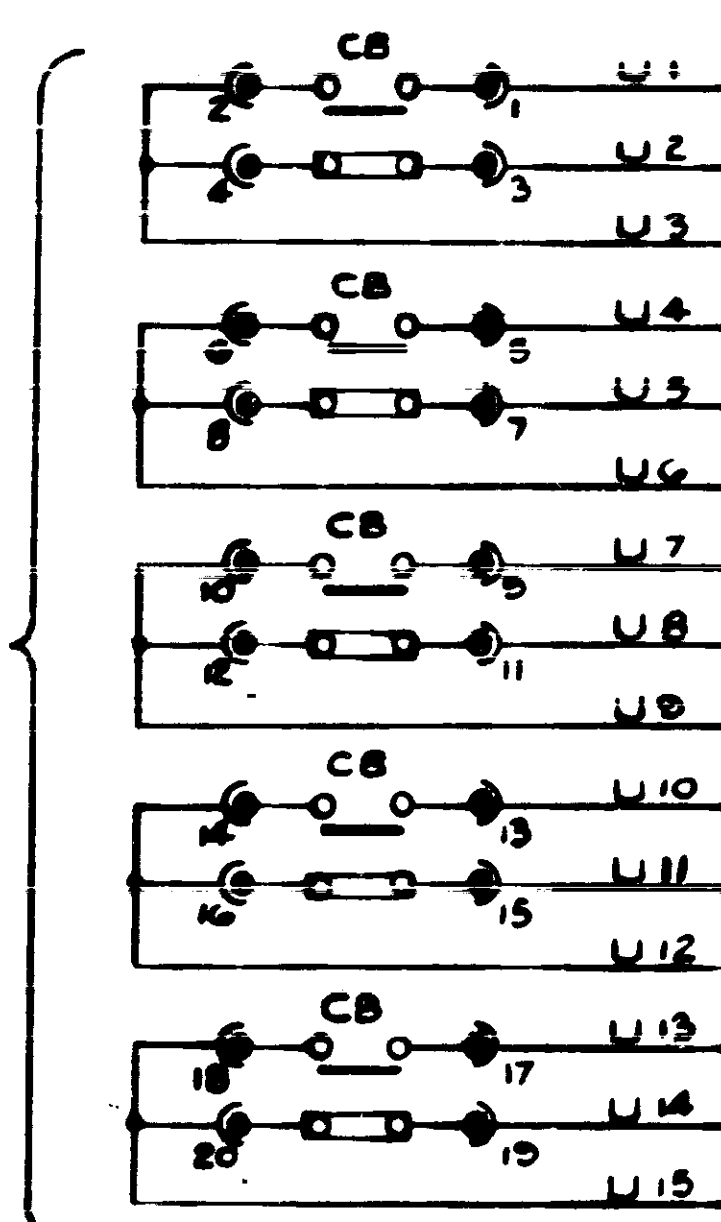

REV		AUTH		DATE		BY		CHKD		DATE	
1		J. H. H.		1/1/77		J. H. H.		J. H. H.		1/1/77	
ESCOM • EVROM ARNOT POWER STATION 11-kV COMPOUND BOARD 1 KEY CABLING DIAGRAM 0.41/13326											

92331/13326