


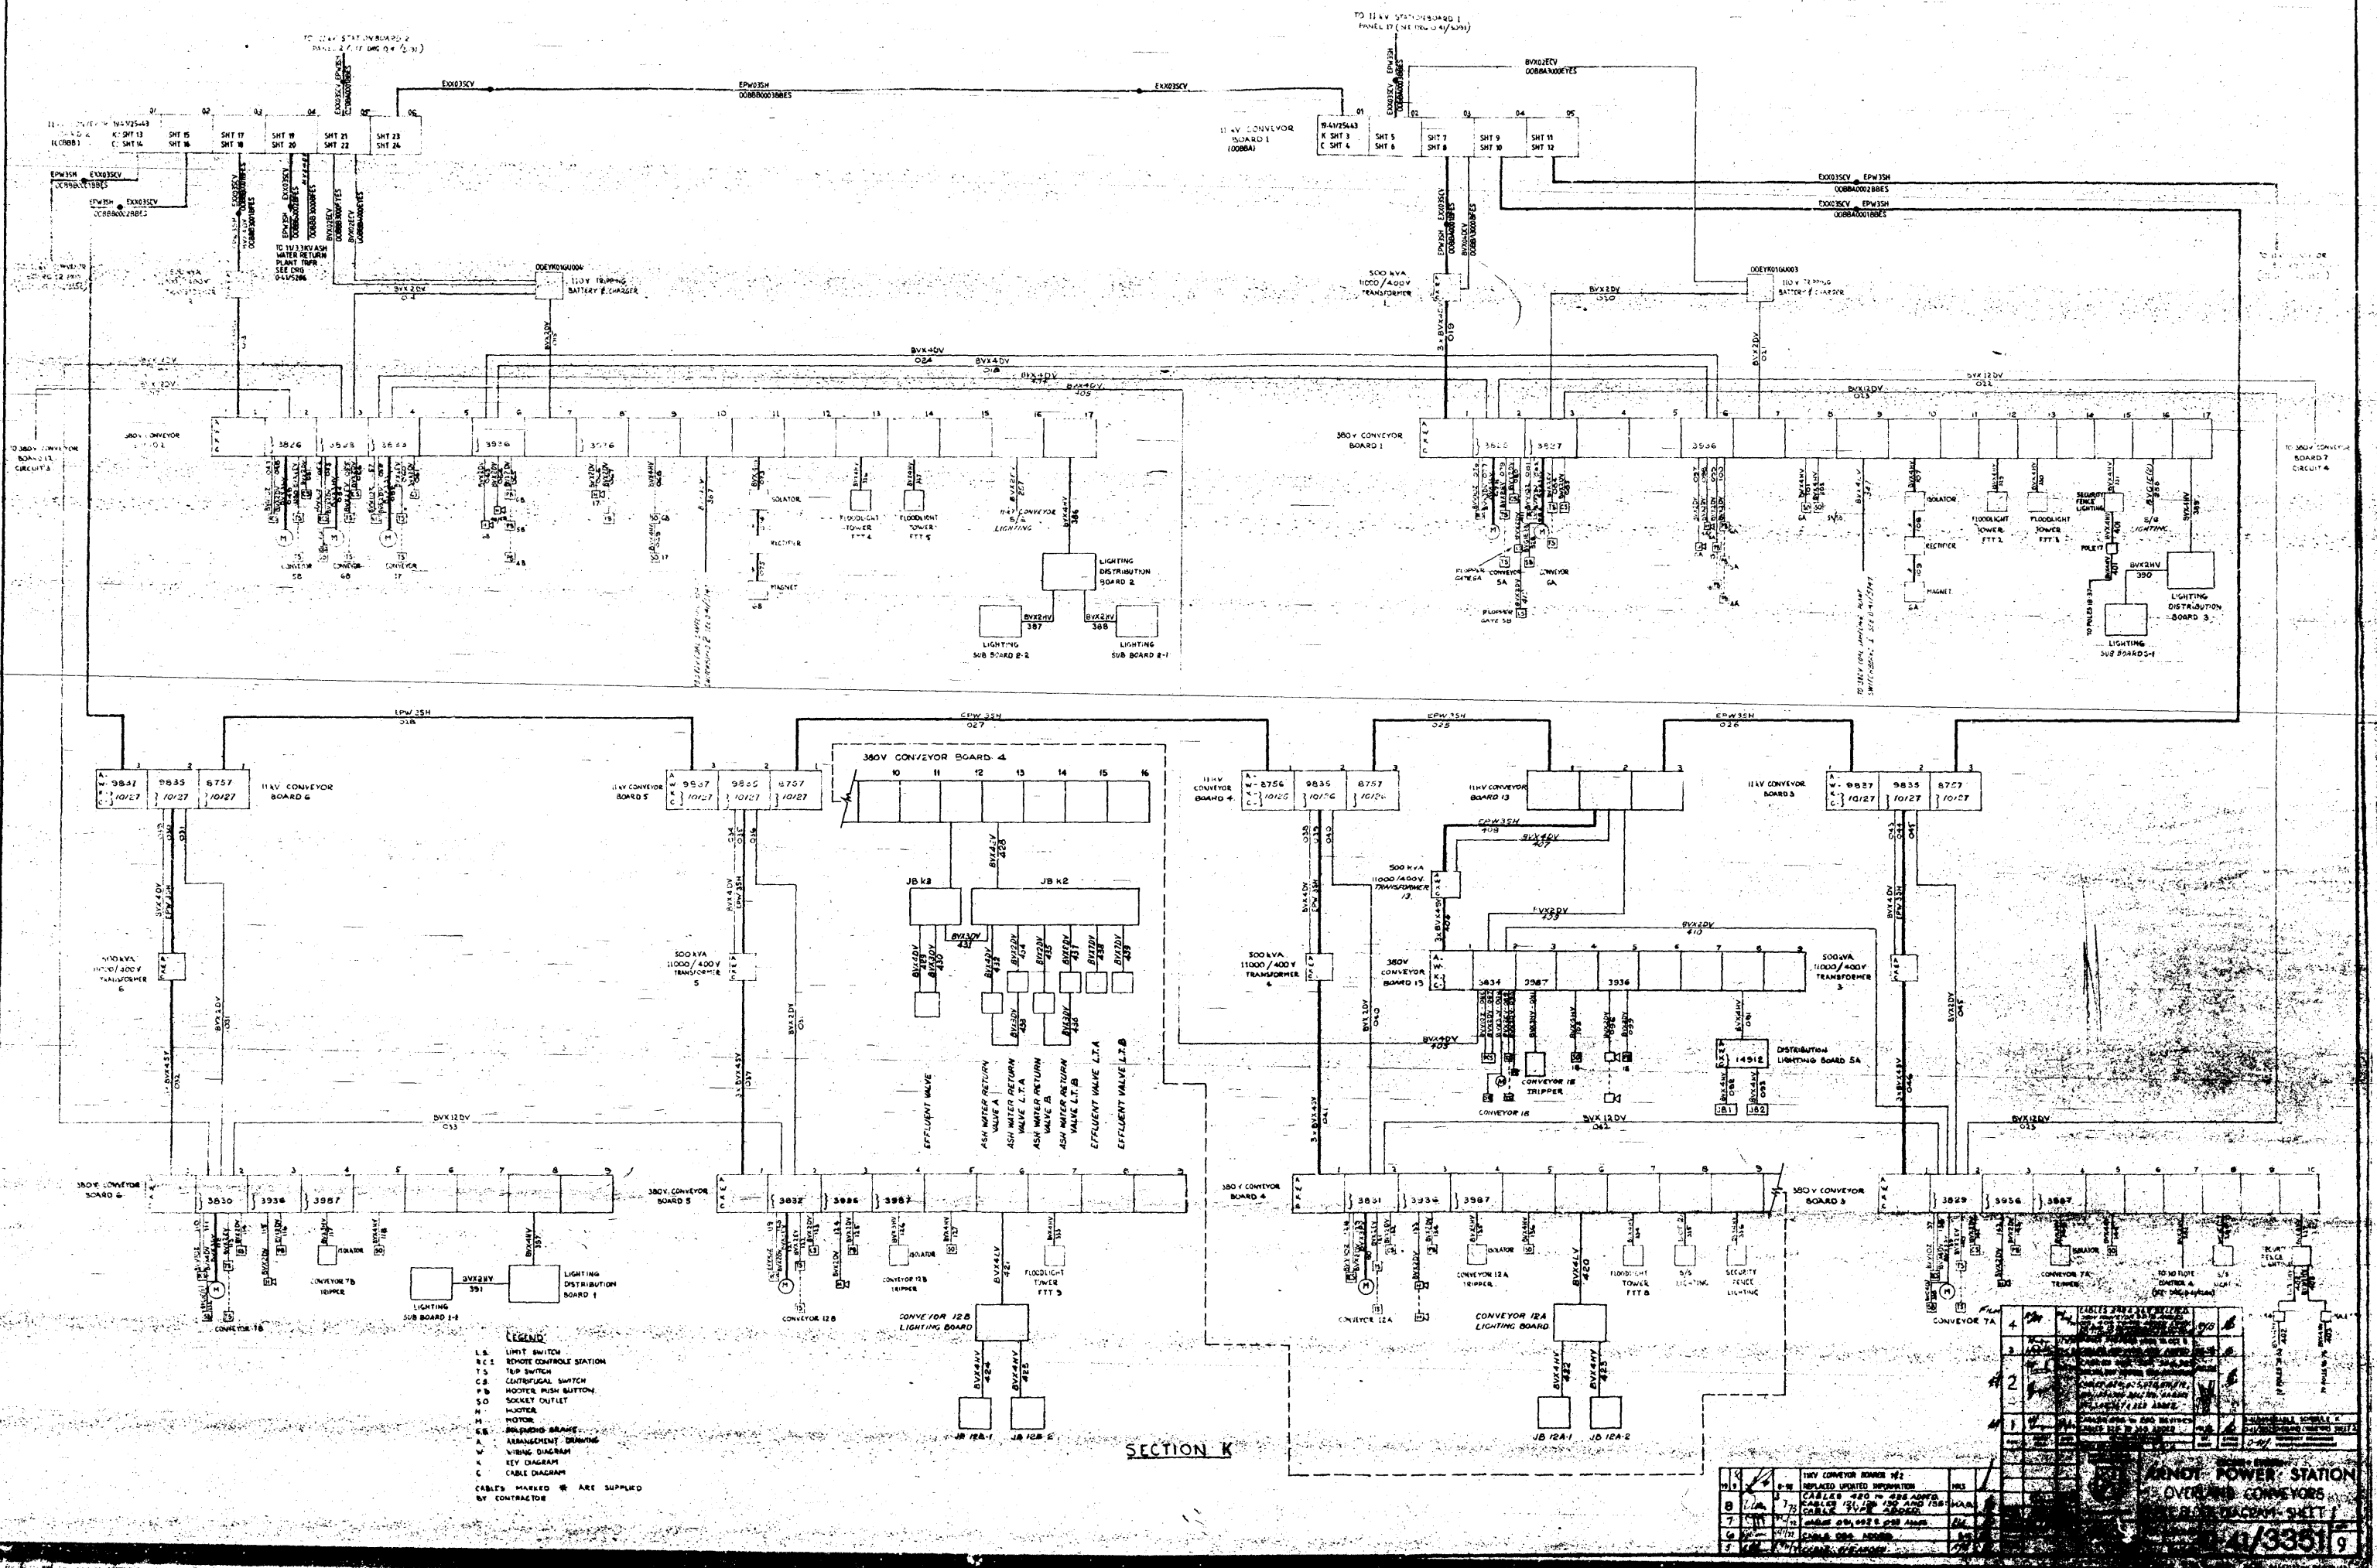

- LEGEND
- LS LIMIT SWITCH
 - RCS REMOTE CONTROL STATION
 - TS TRIP SWITCH
 - CS CENTRIFUGAL SWITCH
SECTION K

POWER STATION
OVERALL CONVEYORS
ELECTRICAL DIAGRAM SHEET 1
4/3351