



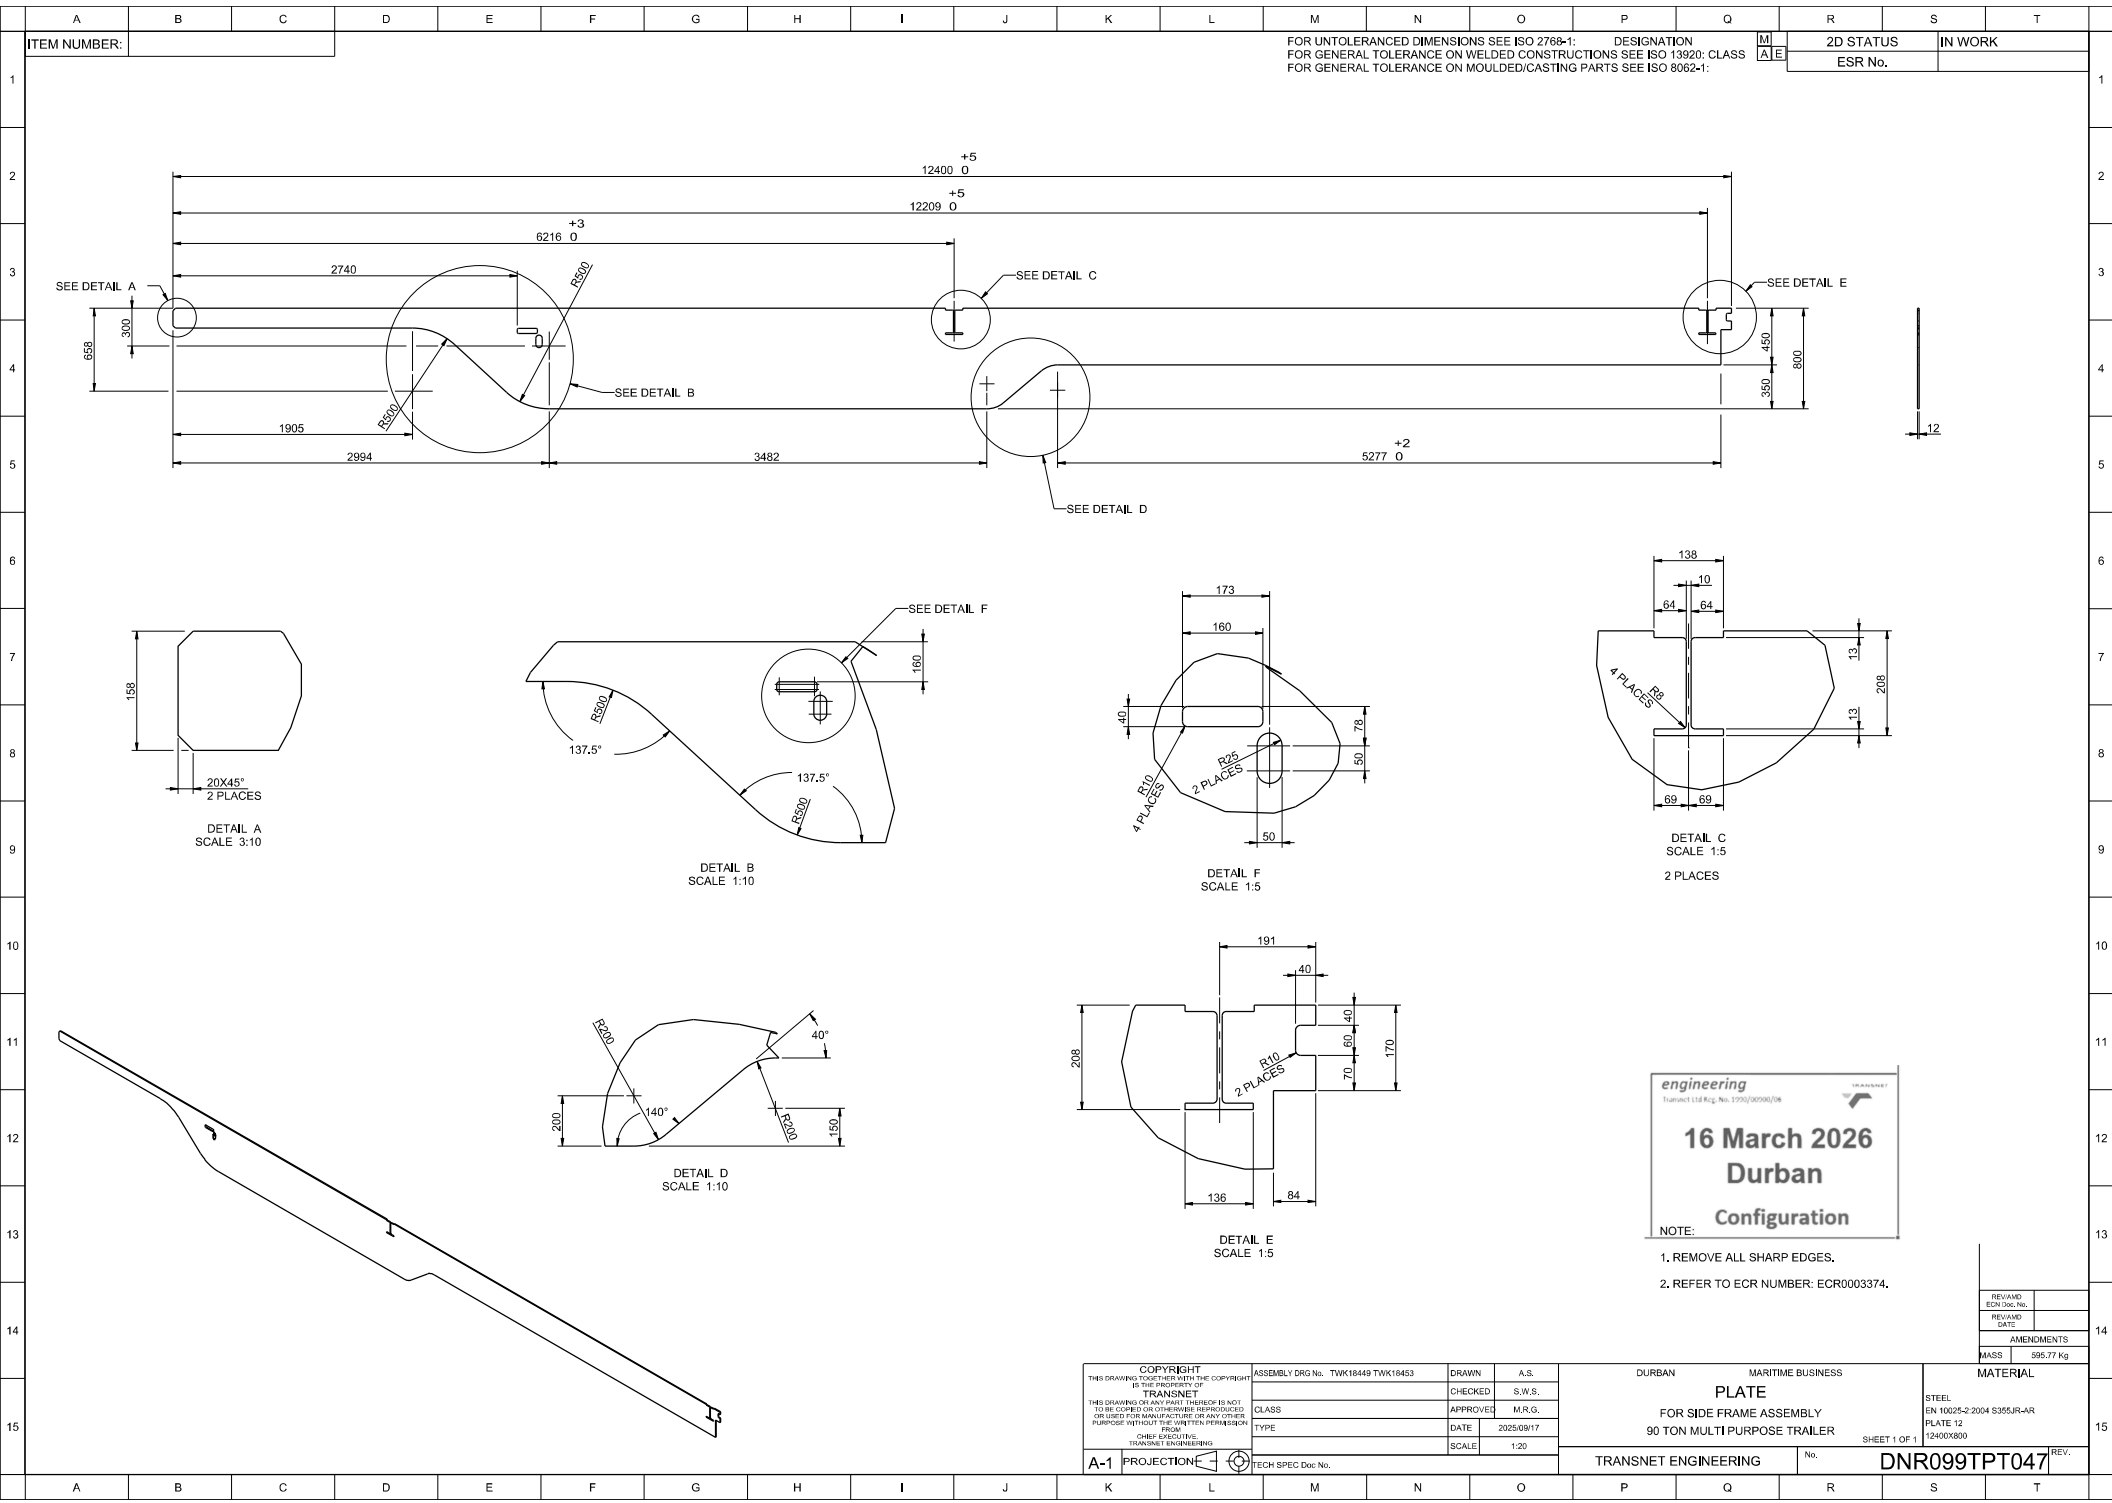

FOR UNTOLERANCED DIMENSIONS SEE ISO 2768-1: DESIGNATION
FOR GENERAL TOLERANCE ON WELDED CONSTRUCTIONS SEE ISO 13920: CLASS
FOR GENERAL TOLERANCE ON MOULDED/CASTING PARTS SEE ISO 8062-1:

2D STATUS
IN WORK
ESR No.

ITEM NUMBER:

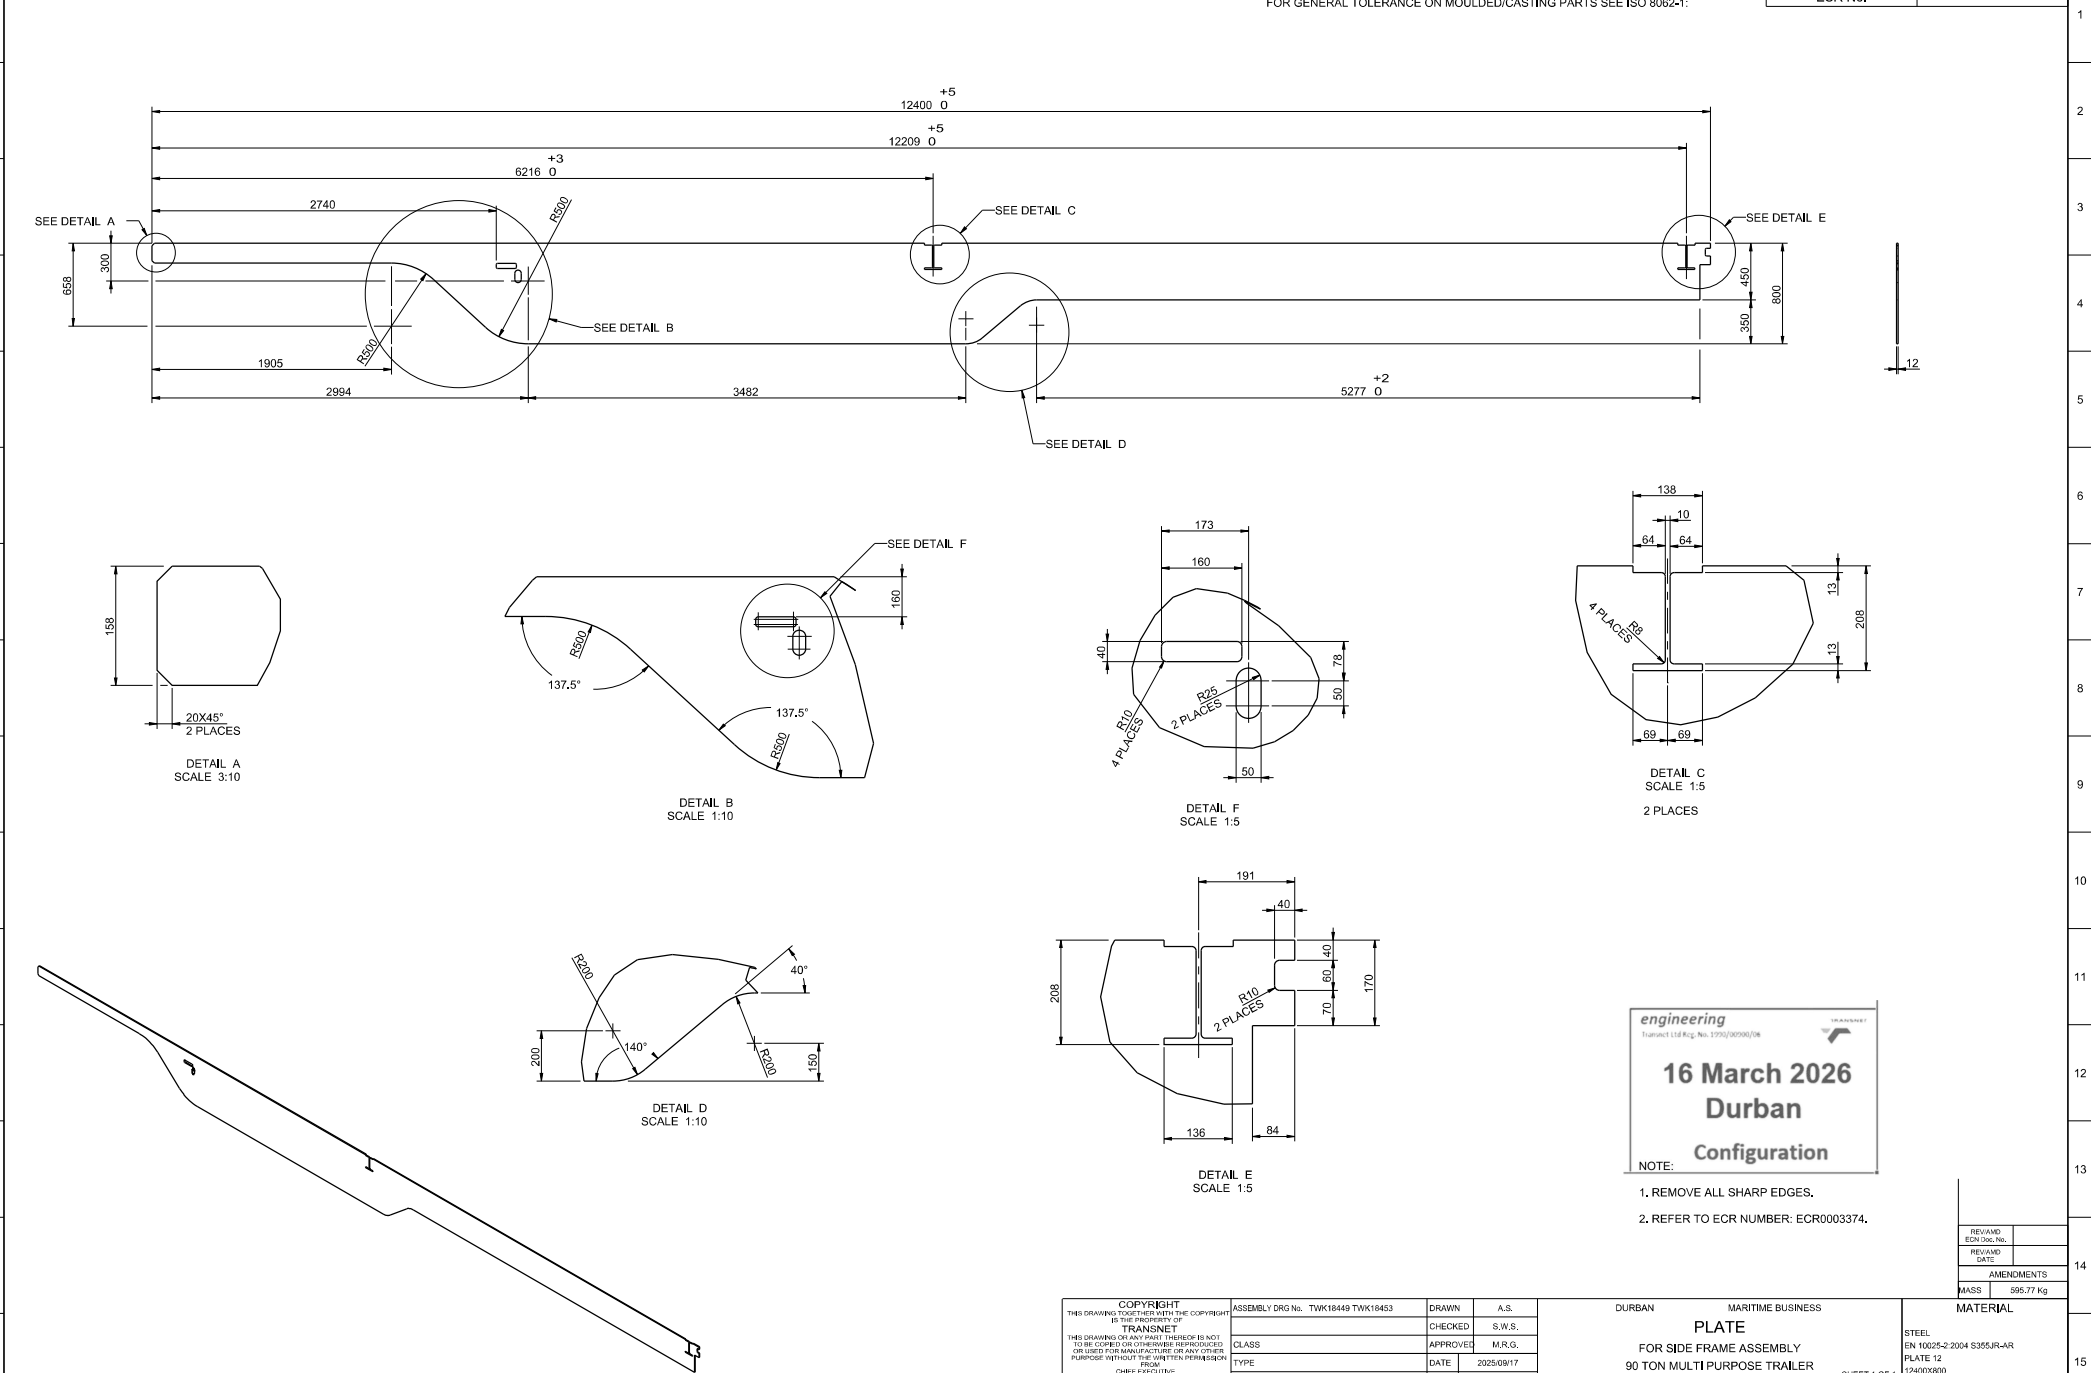

engineering
16 March 2026
Durban
Configuration

NOTE:
1. REMOVE ALL SHARP EDGES.
2. REFER TO ECR NUMBER: ECR0003374.

COPYRIGHT THIS DRAWING TOGETHER WITH THE COPYRIGHT IS THE PROPERTY OF TRANSET THIS DRAWING OR ANY PART THEREOF IS NOT TO BE COPIED OR OTHERWISE REPRODUCED OR USED FOR MANUFACTURE OR ANY OTHER PURPOSE WITHOUT THE WRITTEN PERMISSION FROM CHIEF EXECUTIVE TRANSET ENGINEERING		ASSEMBLY DRG No. TWK18449 TWK18453	DRAWN A.S.	DURBAN MARITIME BUSINESS		MATERIAL STEEL EN 10025-2:2004 S355JR-AR PLATE 12 12400x800		SHEET 1 OF 1		
A-1 PROJECTION		CLASS	CHECKED S.W.S.	FOR SIDE FRAME ASSEMBLY					REV.	
		TYPE	APPROVED M.R.G.	90 TON MULTI PURPOSE TRAILER						
		DATE	2025/09/17	TRANSNET ENGINEERING						
		SCALE	1:20							
		TECH SPEC Doc No.								